



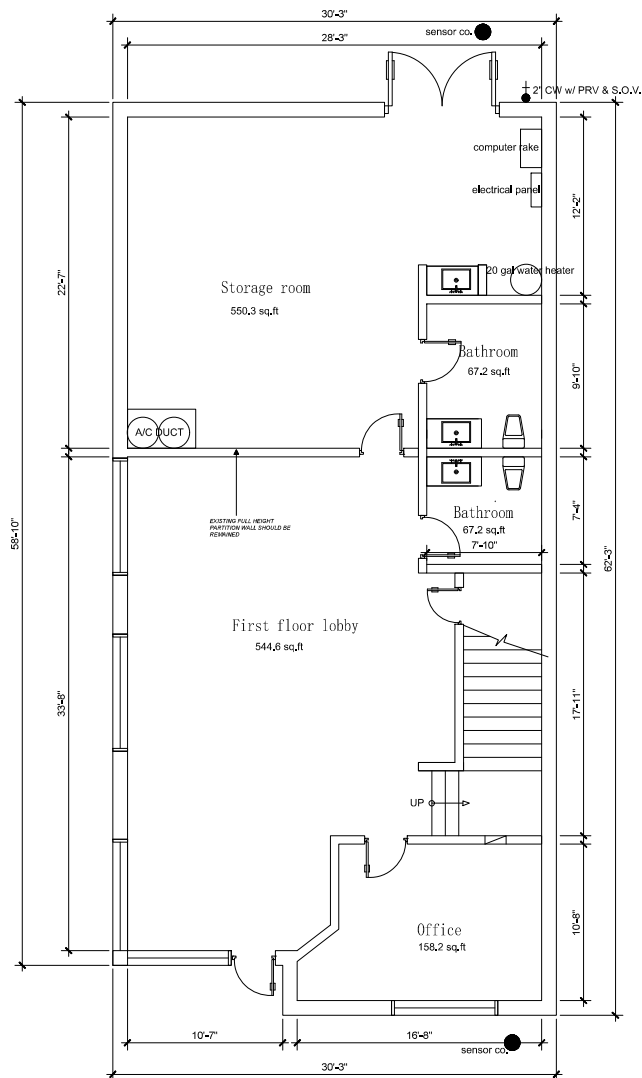

	EXISTING WALL
	DEMOLISH WALL
	NEW WALL

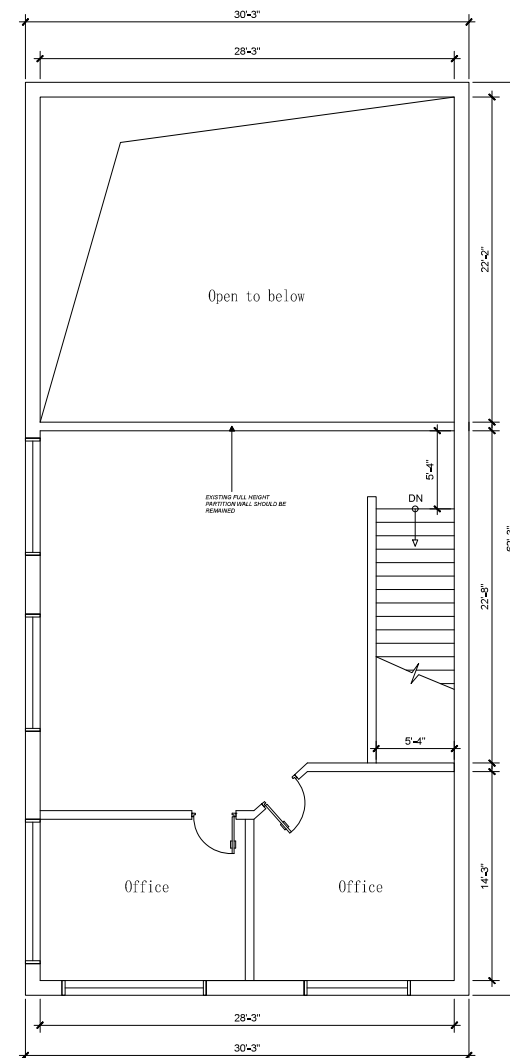

J.W.Y GROUP INC.
150 E. COLORADO BL.
PASADENA, CA 91105

NAME _____

FOREST LAKE OFFICE
26150 ENTERPRISE WAY, LAKE FOREST, CA 92630

Revisions : _____ Date : _____

1 BUILDING DEPARTMENT 10/01/2025

[illegible]

Designer : ANGELA

Designer signs :

Date : 04/15/2025

Job No : 2504

Scale :

Drawing No :

Drawing content :

EXISTING 1st & 2nd FLOOR PLAN

REVISIONS	APPR	DATE

A-2.0

APPROVED:

CITY ENGINEER	RCE NO.	DATE
---------------	---------	------

CITY ENGINEER	RCE NO.	DATE
RECOMMENDED:		

ASSISTANT CITY ENGINEER	RCE NO.	DATE
-------------------------	---------	------

APPROVED:

PROJECT ENGINEER		RCE NO.	DATE
DRAWN BY:	CHECKED BY:		

DATE: _____ OF _____ (PAGES)

NEIGHBOOR EXISTING SITE PLAN

SCALE: 1/4" = 1'-0"

