


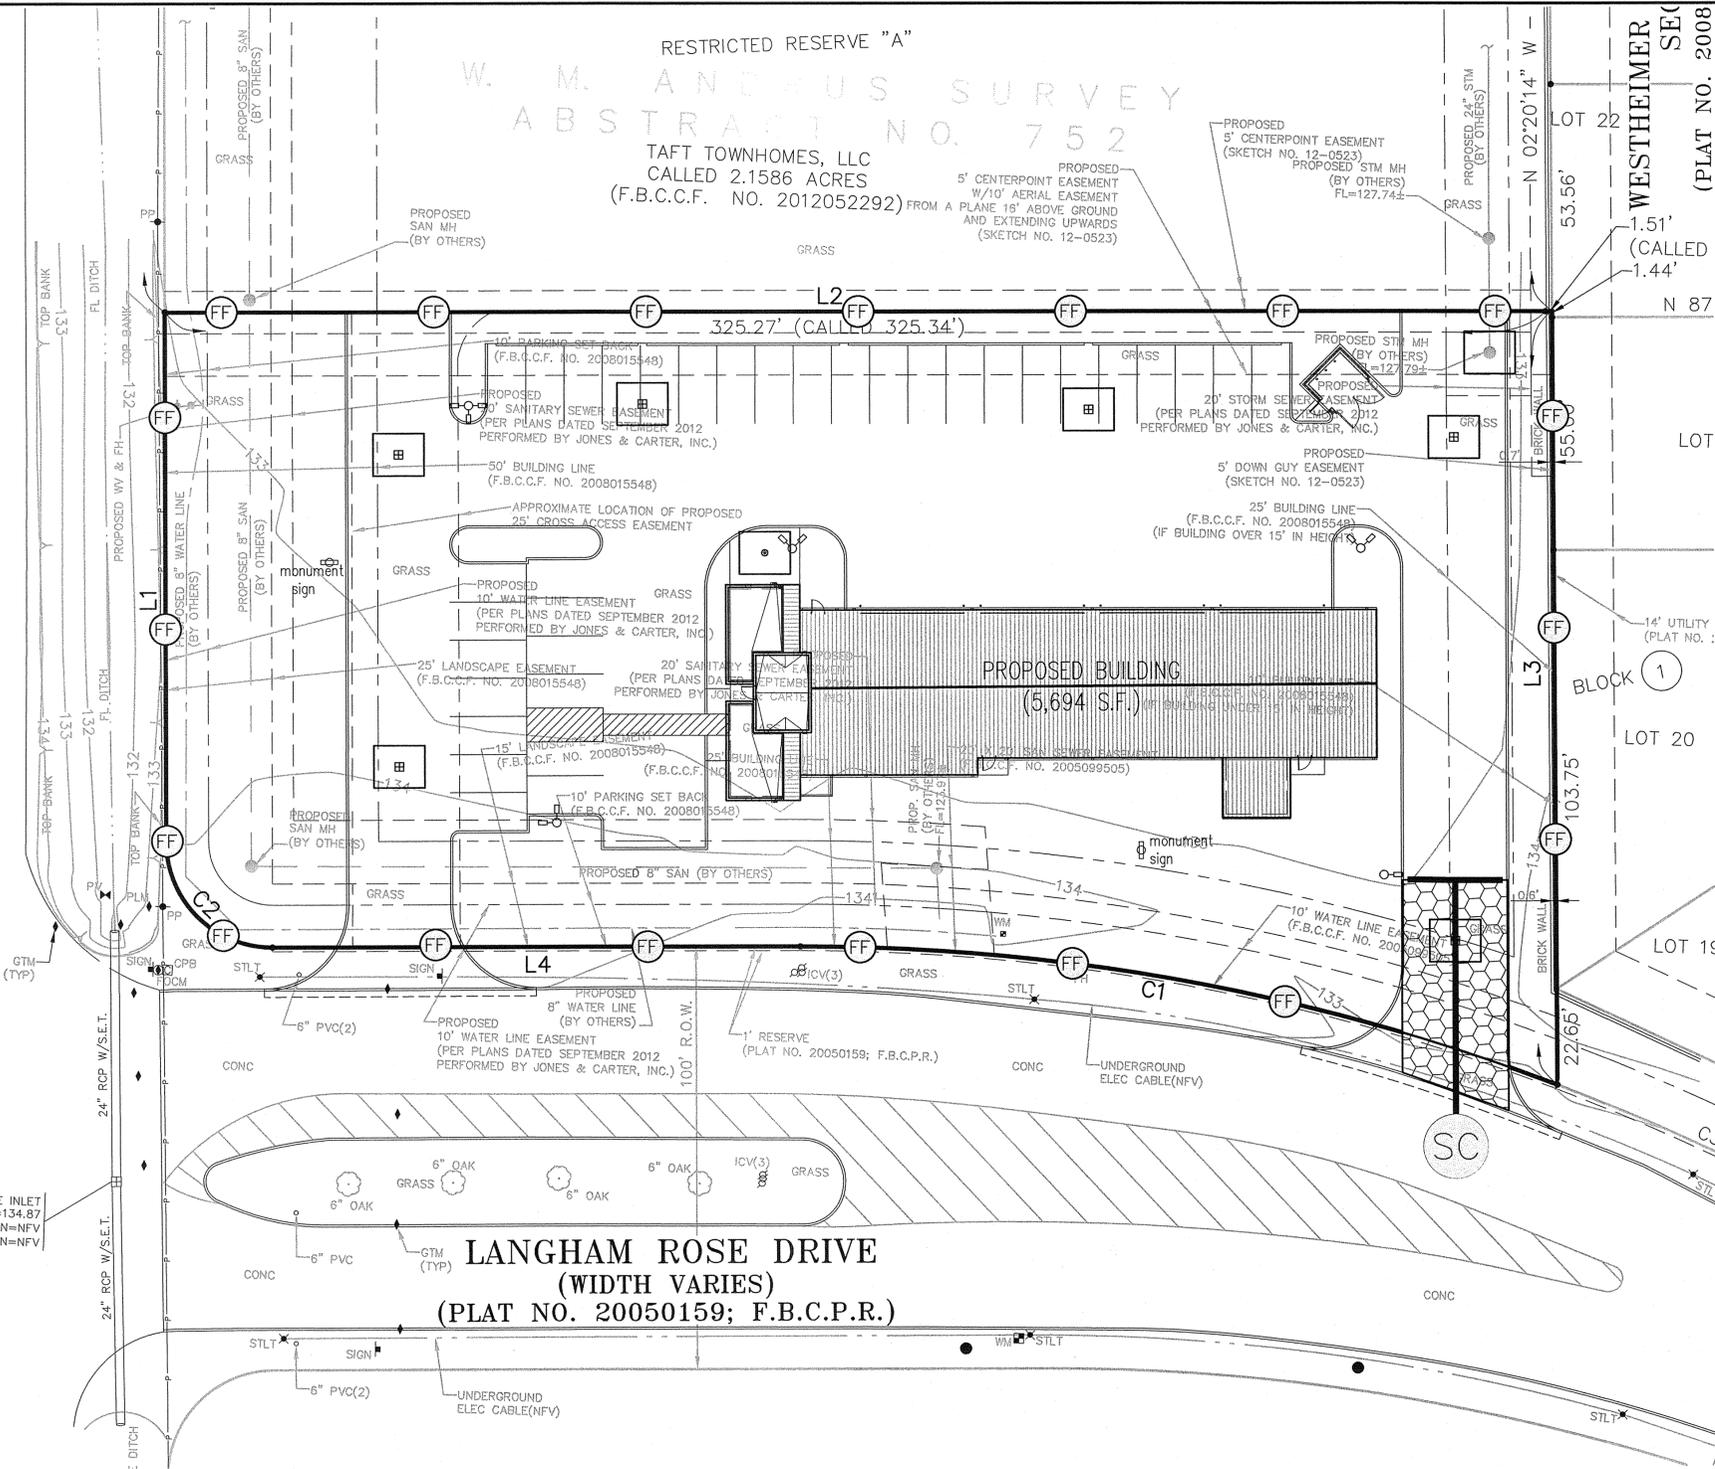

F.M. 1463  
(100' R.O.W.)  
(VOL. 282, PG. 503; F.B.C.D.R.)



NOTE: SEE SHEET C-9 FOR SWPPP DETAILS & STORM WATER POLLUTION PREVENTION REPORT FOR ADDITIONAL INFORMATION.

CONTRACTOR SHALL USE HIS BEST JUDGEMENT FOR LOCATING THE SEDIMENT BASIN. CONTRACTOR SHALL ASSURE THAT NO DEBRIS IS TRANSFERRED TO PUBLIC STREETS.

LEGEND	
SYMBOL [Square]	INLET PROTECTION BARRIER
SYMBOL [Circle with RF]	REINF. FILTER FABRIC BARRIER
SYMBOL [Circle with FF]	FILTER FABRIC BARRIER
SYMBOL [Circle with SC]	STABILIZED CONSTRUCTION EXIT (LOCATION TO BE CONFIRMED BY CONTRACTOR)
SYMBOL [Circle with SB/SC]	SEDIMENT BASIN W/STONE OUTLET (LOCATION TO BE CONFIRMED BY CONTRACTOR)

APPROVAL IS IMPLIED FOR IMPROVEMENTS WITHIN FORT BEND COUNTY RIGHTS OF WAY ONLY, UTILITY LINES APPROVED AS TO LOCATION ONLY. AUTHORIZATION IS VALID FOR 1 YEAR.

APPROVED: *[Signature]*  
ASSISTANT TO THE COUNTY ENGINEER  
DATE: 11/14/2013

**DRIVER'S AUTOMOTIVE**  
**LANGHAM ROSE DRIVE**  
**FM 1463 & LANGHAM ROSE DRIVE**  
**FORT BEND, TEXAS**



REVISIONS		
NO.	DATE	DESCRIPTION



**TEXAS ENGINEERING AND MAPPING**  
12810 CENTURY DRIVE  
STAFFORD, TEXAS 77477  
PHONE: (817) 491-2525 FAX: (817) 491-2555  
REGISTRATION NO. P-29006

DRAWN BY: ASM  
DATE: 11/01/12  
JOB NO: 171-26  
REVISION DATE: N/A

**STORM WATER POLLUTION PREVENTION PLAN**

C-8

Scale 1" = 20' JOB NO: 171-26  
SEE SHT C-1 FOR COVER SHEET  
SEE SHT C-2 FOR TOPOGRAPHIC SURVEY  
SEE SHT C-3 FOR GRADING & DRAINAGE PLAN  
SEE SHT C-4 FOR STORM SEWER LAYOUT  
SEE SHT C-5 FOR STORM SEWER CALCULATIONS  
SEE SHT C-6 FOR WATER & SANITARY LAYOUT  
SEE SHT C-7 FOR PAVING LAYOUT  
SEE SHT C-8 FOR SWPPP  
SEE SHT C-9 FOR SWPPP DETAILS  
SEE SHT C-10 FOR GENERAL NOTES & DETAILS

C-8  
SWPPP