


1161 MURFREESBORO ROAD, NASHVILLE, TN 37217
 SUITE 370 FLOOR PLAN

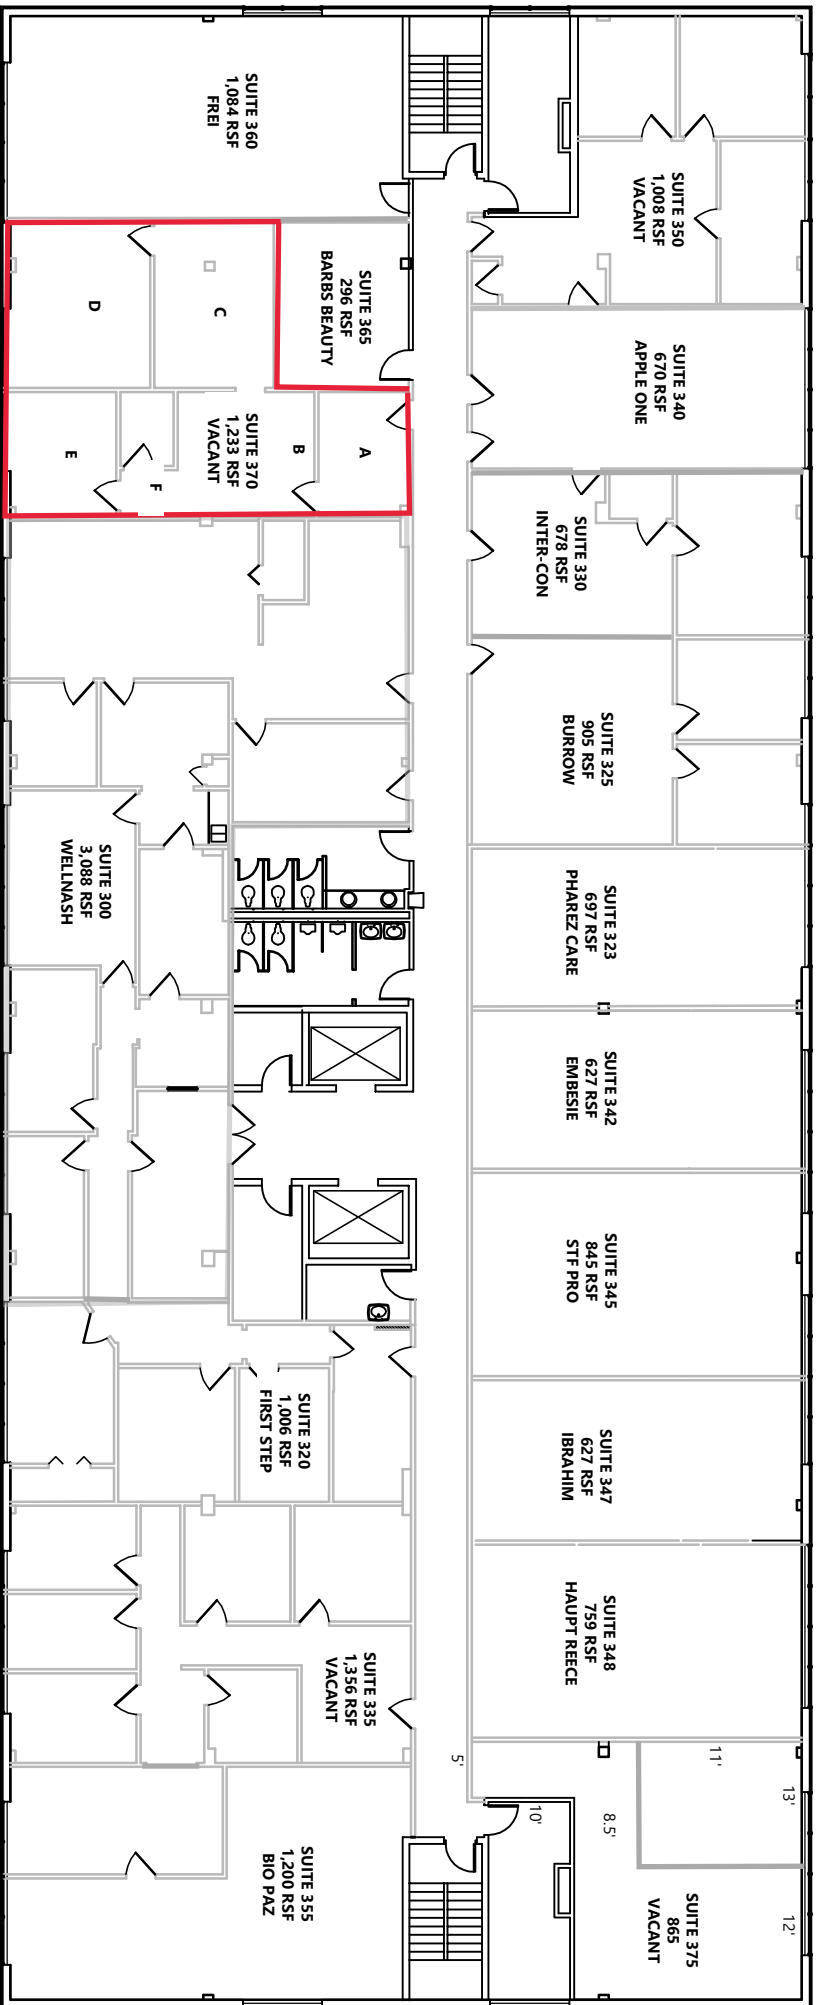

THIRD FLOOR PLAN

SCALE: NTS