


2,685 SF

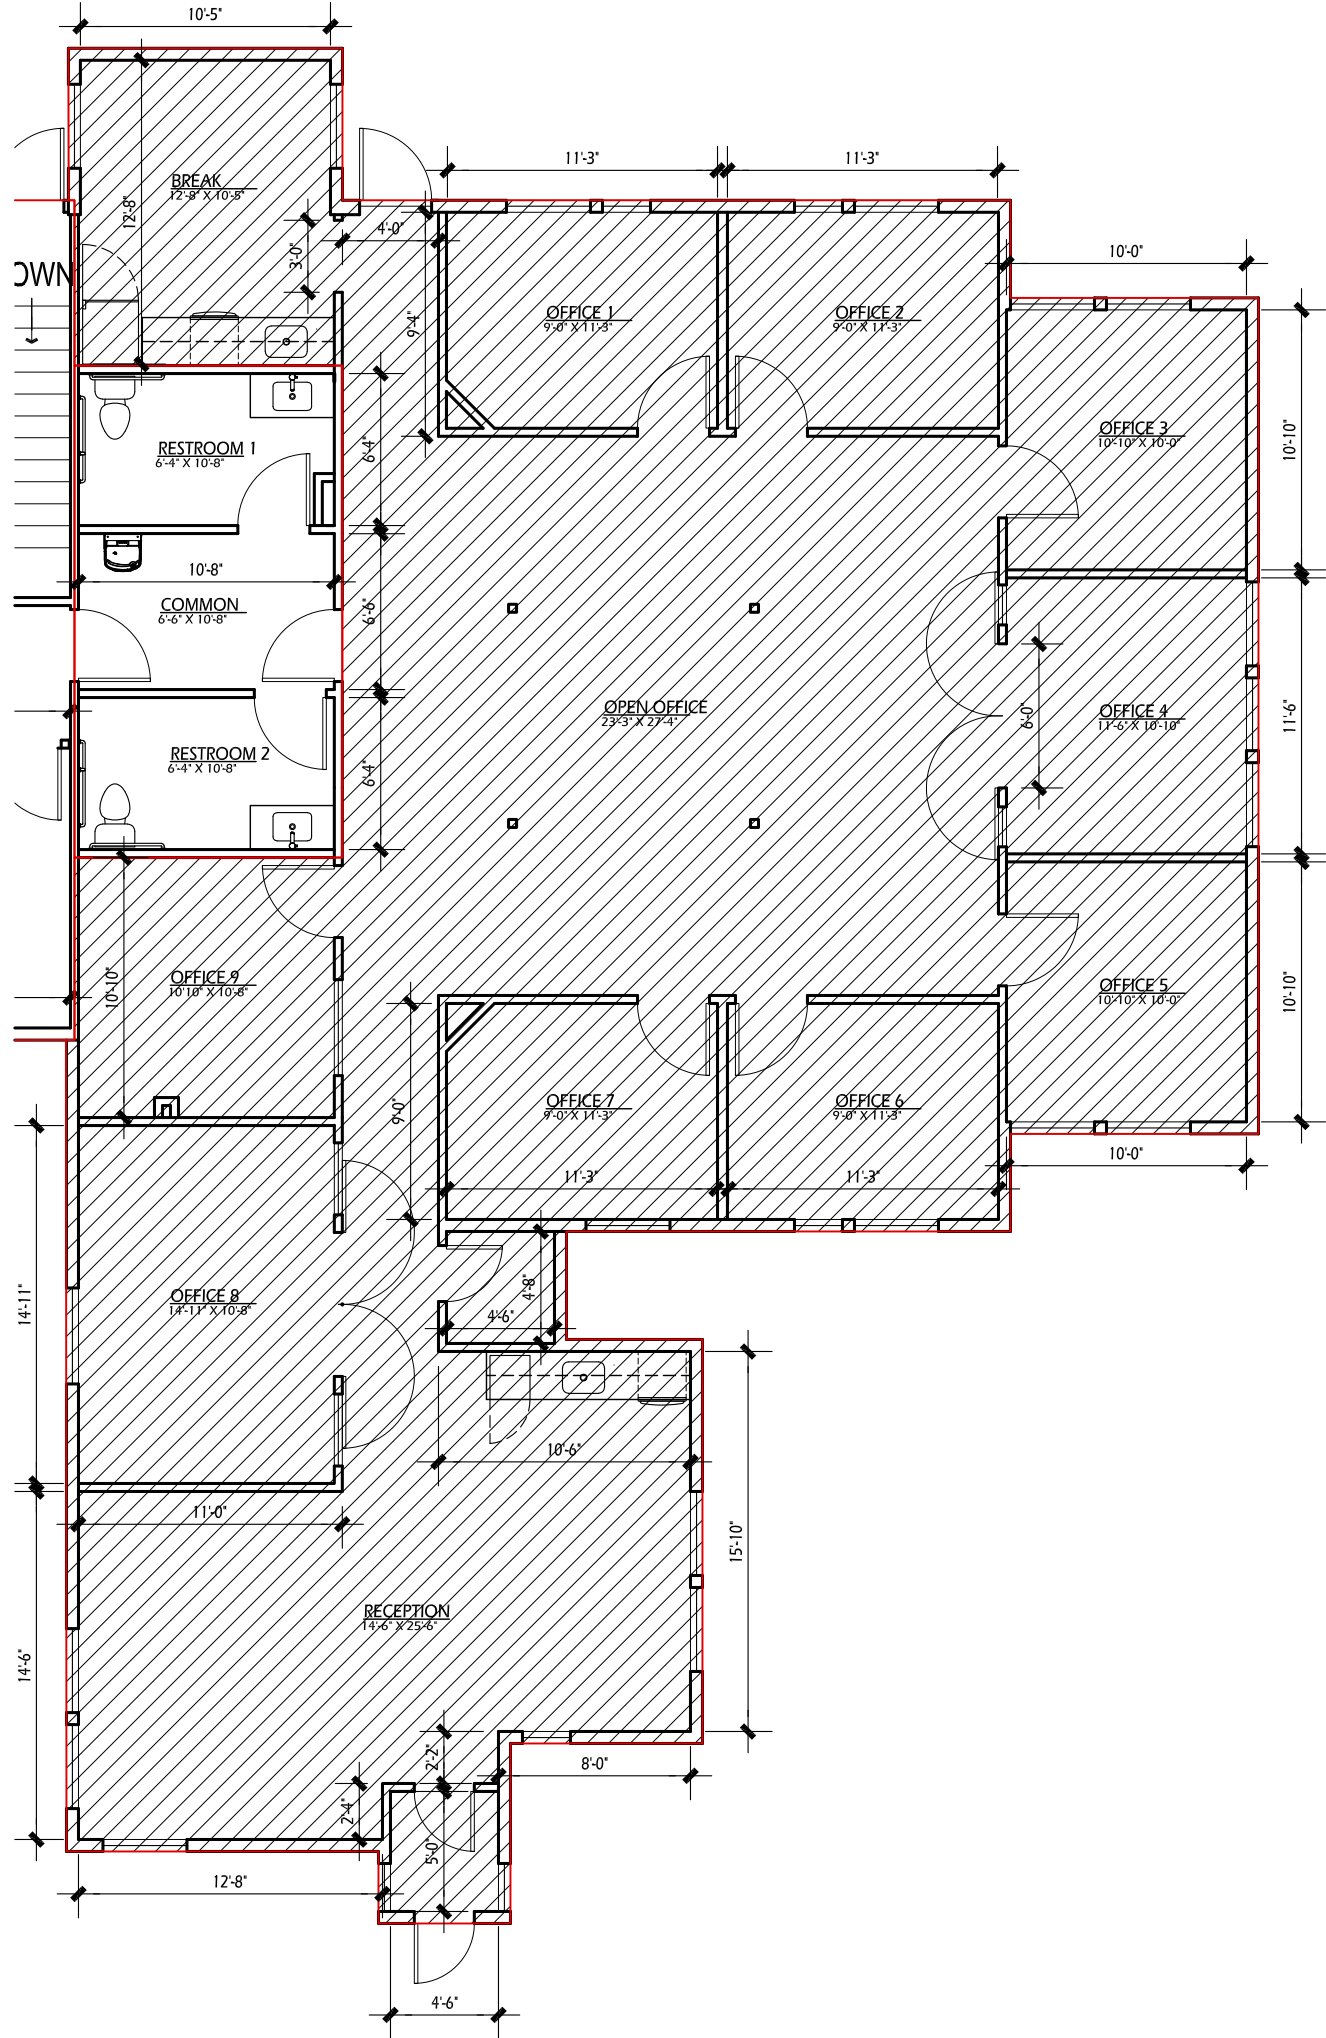

Bittersweet Square - Suite 1A Main Level Floor Plan

Scale: 1/8" = 1'-0" | Date: 12.13.24
Print at 11" x 17"