


270

2ND FLR.  
CORRIDOR

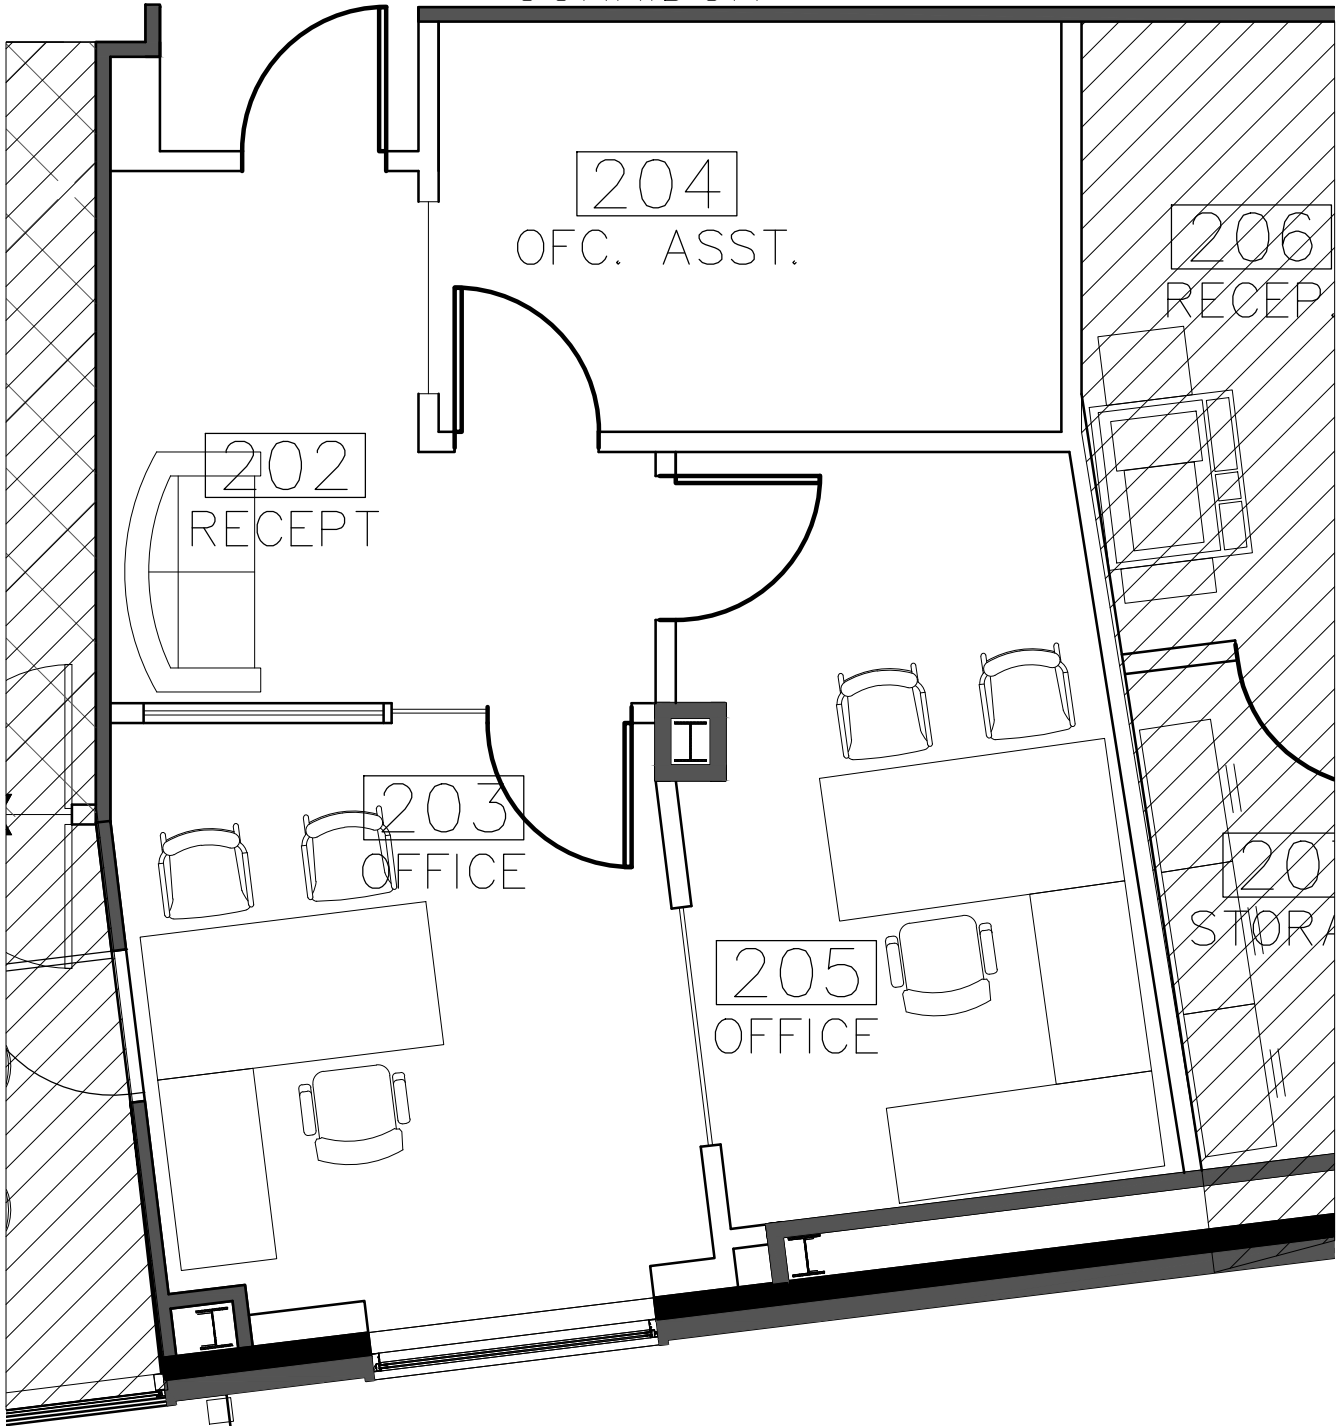

**1** PROPOSED FLOOR PLAN  
SCALE: 1/4"=1'-0" SF: 712 SF

FOR REFERENCE ONLY

5/25/2019

290 S PRESTON RD.  
PROSPER, TX  
SUITE 270

