



CELLAR FLOOR PLAN

695 N. NEWBRIDGE ROAD
LEVITTOWN, NY

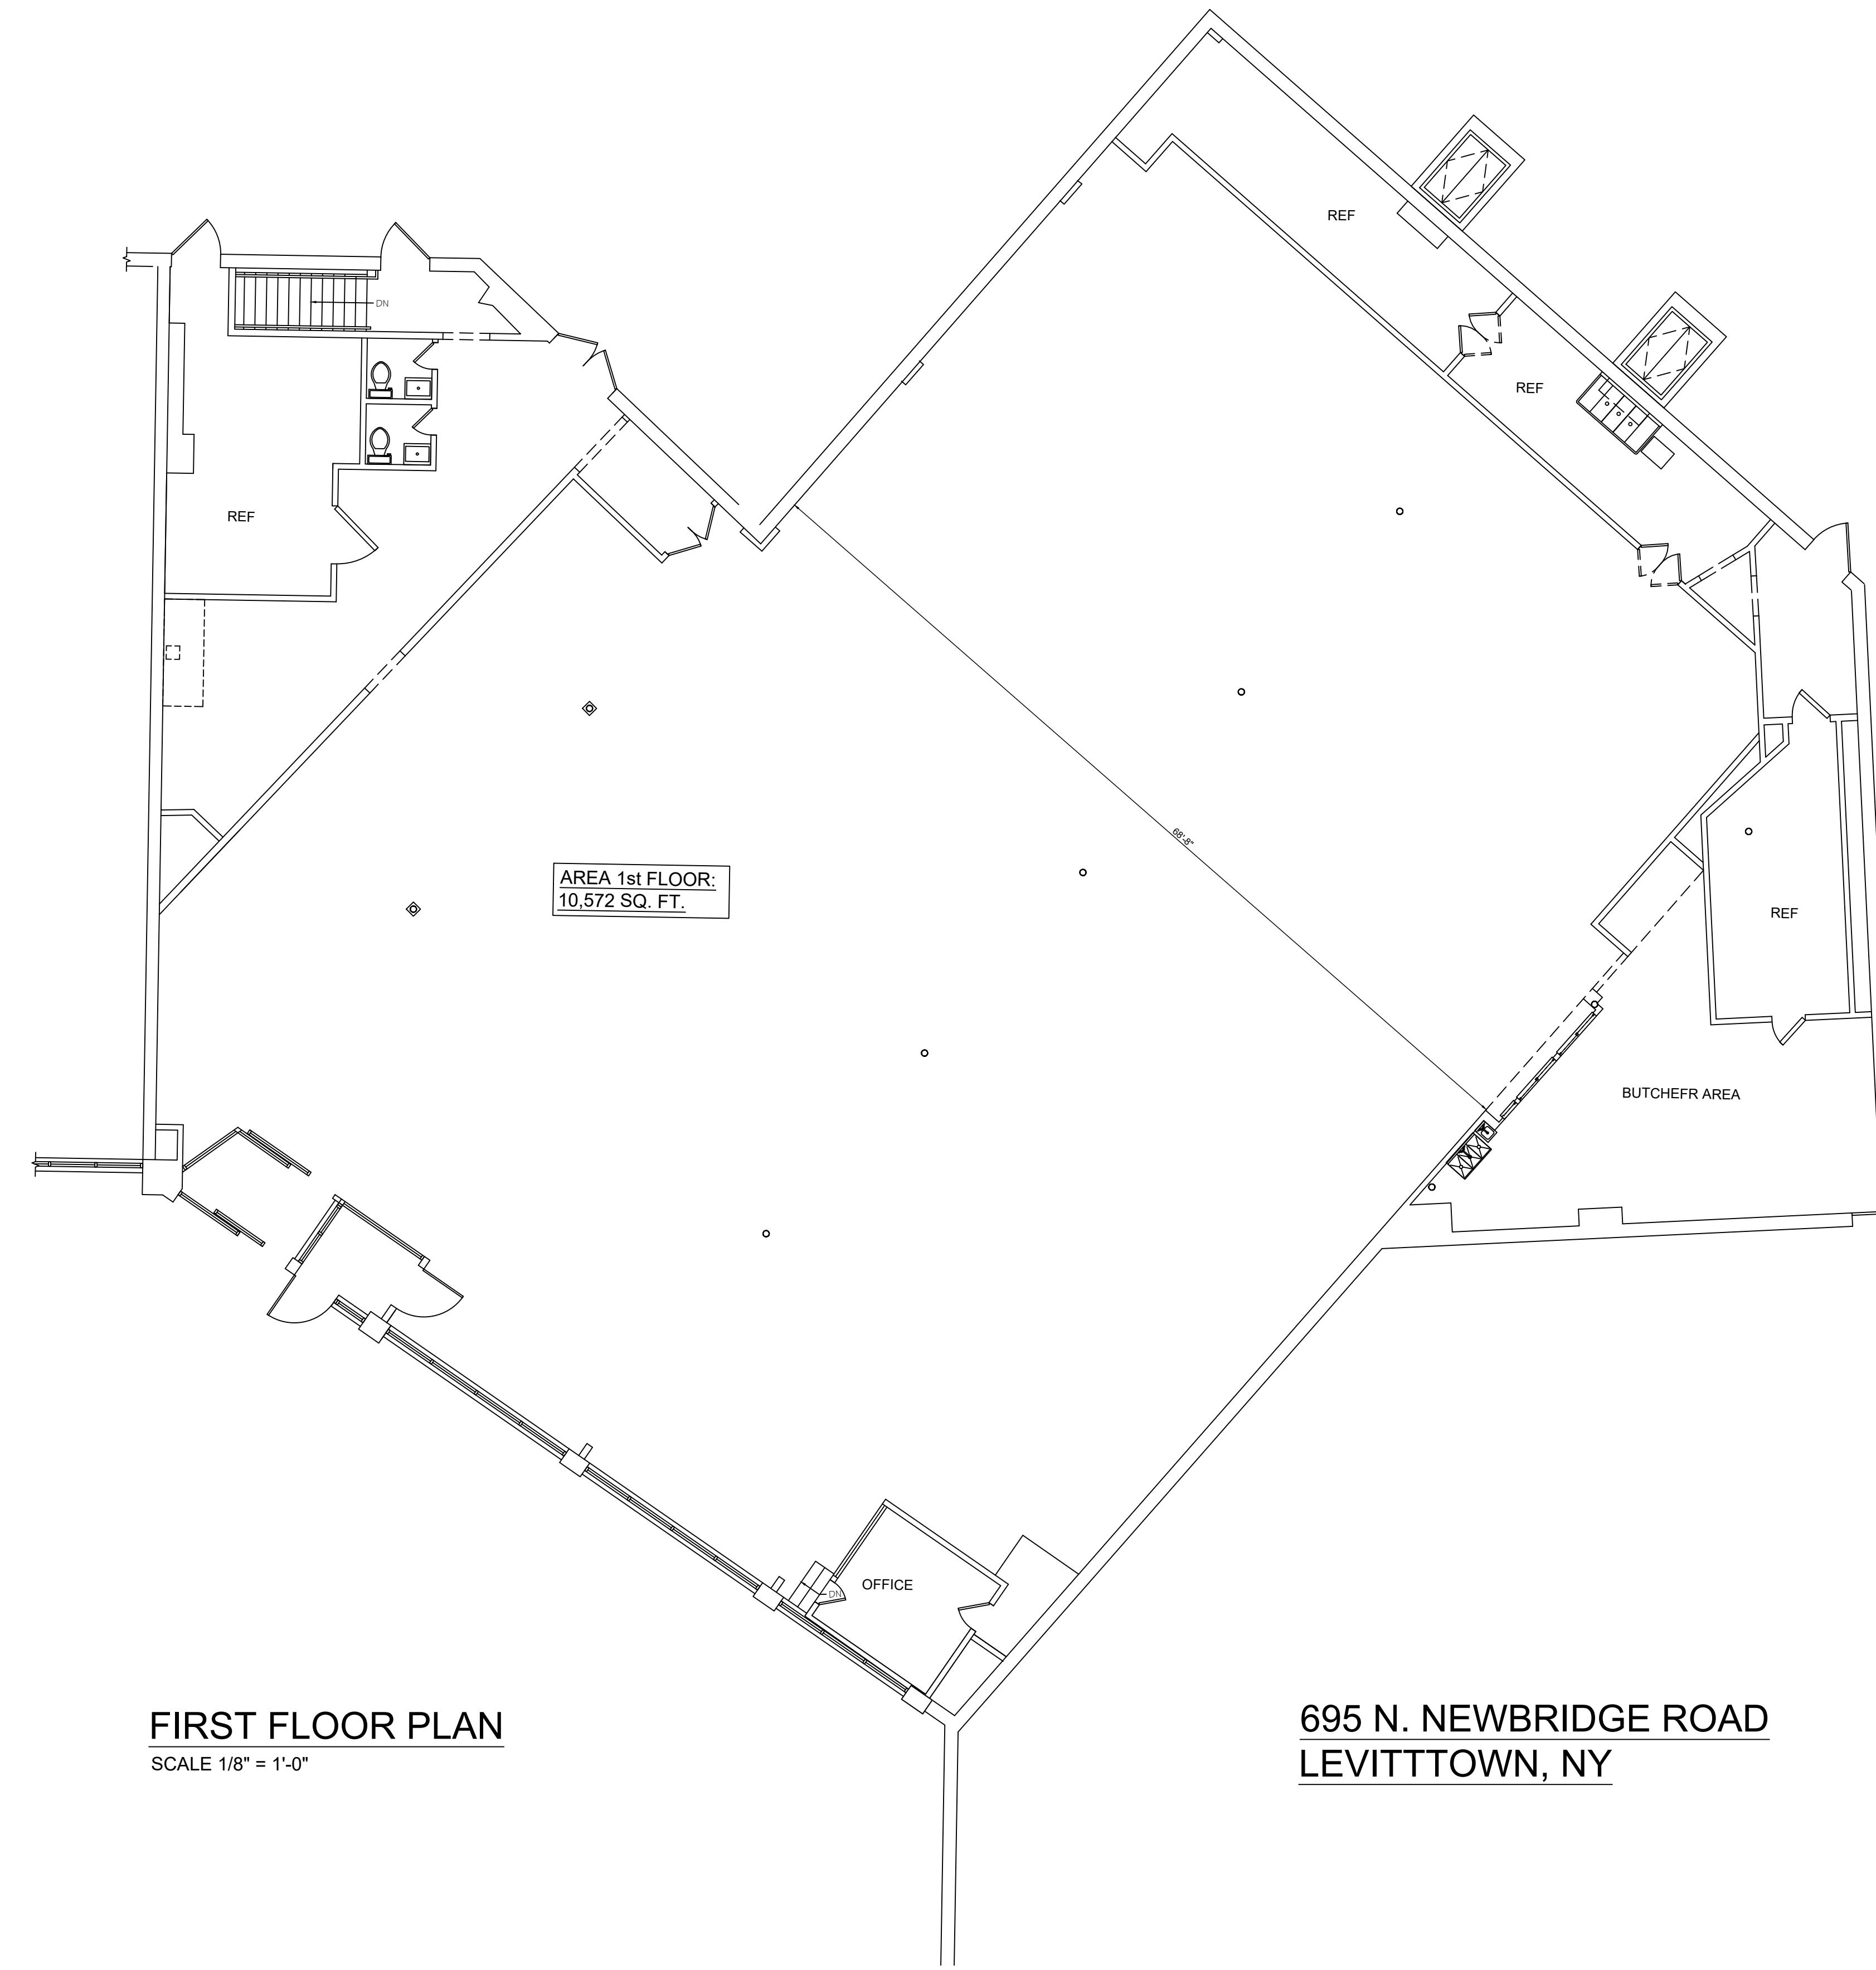

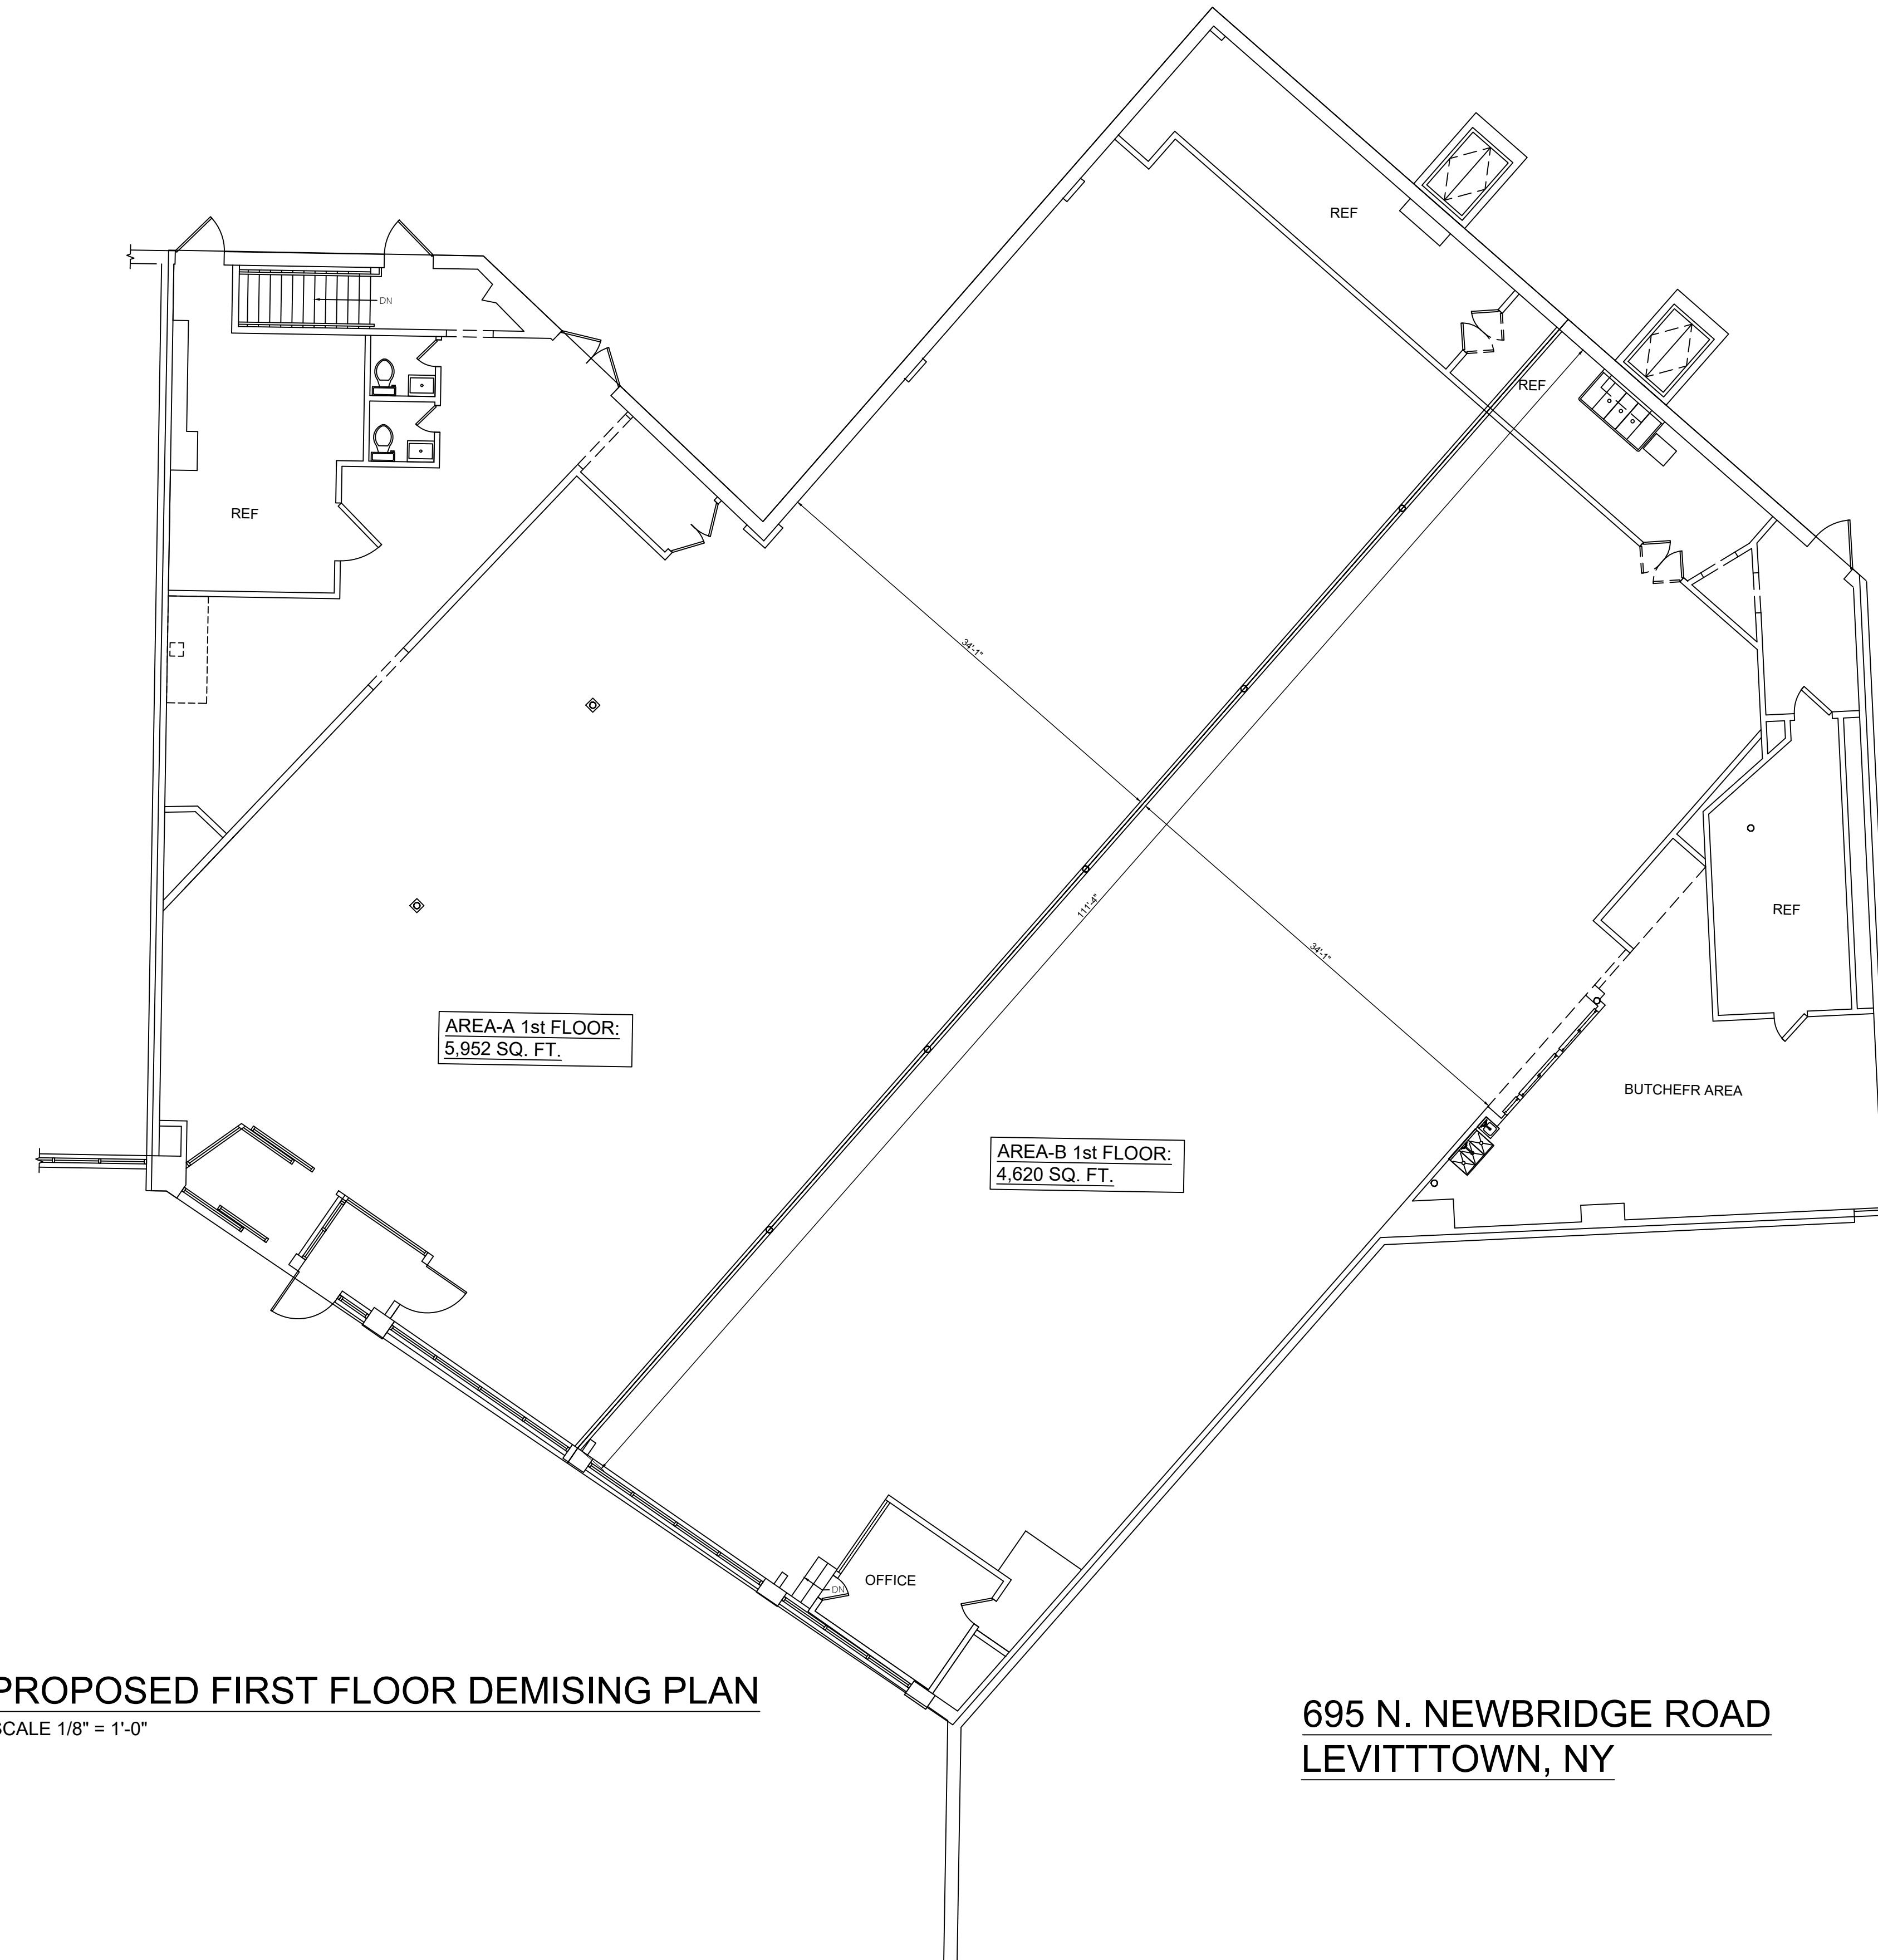

PROPOSED FIRST FLOOR DEMISING PLAN

SCALE 1/8" = 1'-0"

695 N. NEWBRIDGE ROAD
LEVITTOWN, NY