


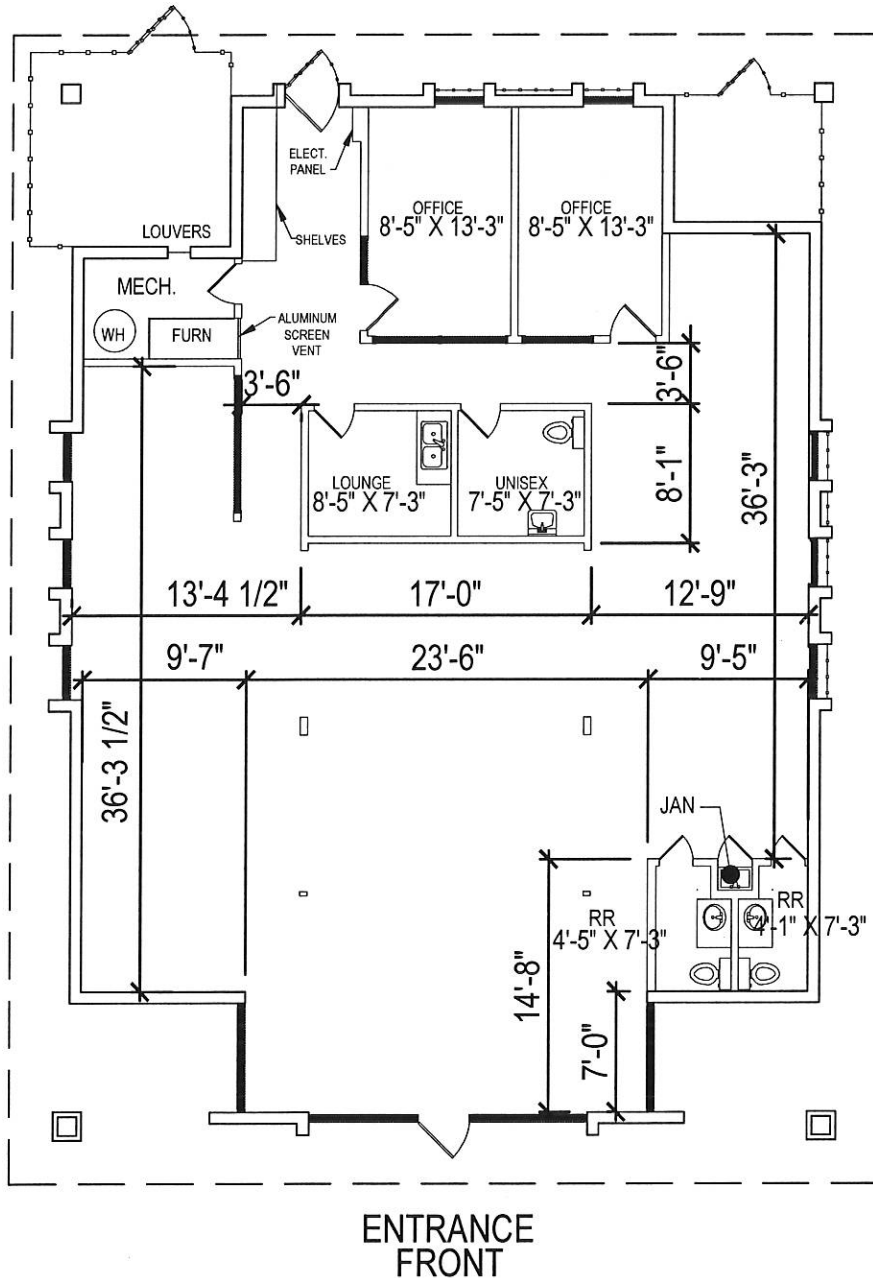

PLAN NORTH

FLOOR PLAN

SCALE: 3/32" = 1'-0"

PROJECT TITLE:
6232 GATEWAY EAST

PROJECT NUMBER:
DATE:
DRAWN BY:
CHECKED BY:

FLOOR PLAN
A-1