

LEGEND	
EXISTING WALLS	NEW WALLS
EXISTING DOORS	NEW DOORS
EXISTING LOW PARTITIONS	NEW LOW PARTITIONS
EXISTING DEMO PARTITIONS	NEW DEMO PARTITIONS
NEW RELOCATED DOOR	N/A


ISSUE DATES	
03-12-2024	ISSUE FOR REVIEW

GULF PLAZA
 16010 BARKERS POINT, HOUSTON, TX 77079
 SUITE 180


PROJECT:	907-GULF PLAZA
PLLOT SCALE:	3/32"=1'-0"
CHECKED BY:	WM
FILE NAME:	907-GULF PLAZA
DRAWN BY:	WM

SHEET TITLE
EXISTING PLAN

SHEET NUMBER
EX-1

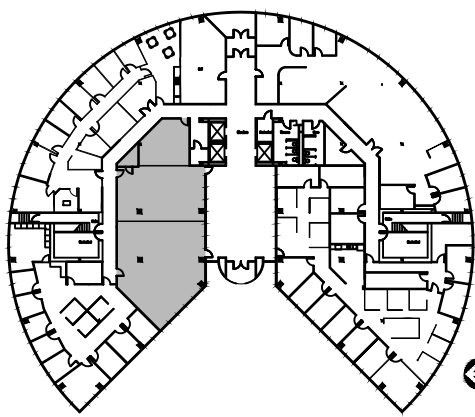

1st FLOOR
 KEY PLAN

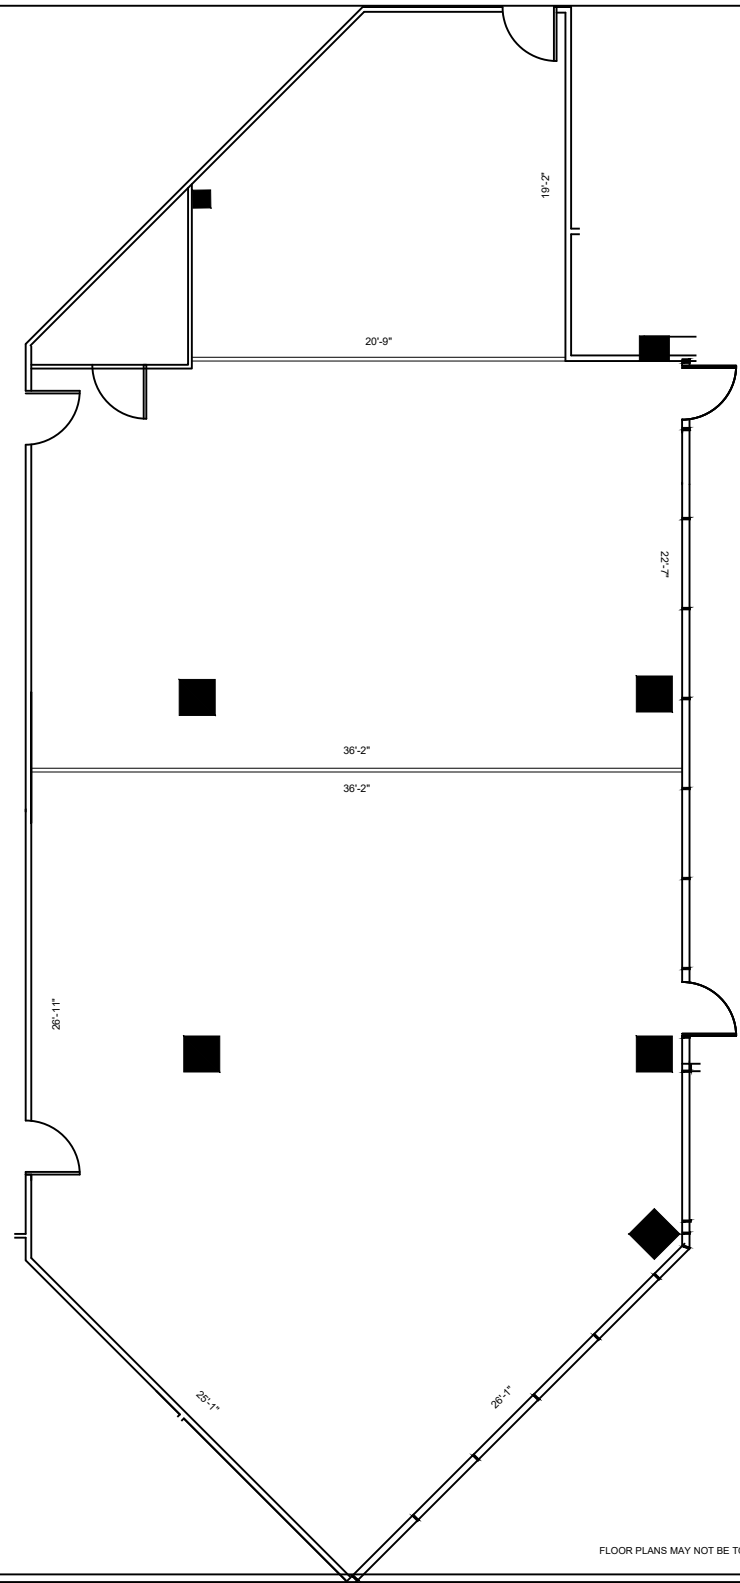

1 SUITE 180
3,008 NRA
FLOOR PLAN
 SCALE: 3/32"=1'-0"

FLOOR PLANS MAY NOT BE TO SCALE AND MAY NOT REFLECT EXISTING CONDITIONS AND SHALL NOT BE RELIED UPON AS SUCH THESE DRAWINGS ARE DESIGN INTENT AND ARE AN EXHIBIT TO THE LEASE