

ISSUE AND DATE

NO.	DATE	DESCRIPTION
4/17/25		BUILDING AREAS ANALYSIS
4/24/25		BUILDING AREAS ANALYSIS
5/08/25		BUILDING AREAS ANALYSIS

EVERSPRING ESTATES
6913 PAVILION DR. HOUSTON TX 77083

TDCK
ARCHITECTS, INC.

5855 Sovereign Dr., Suite B Houston, TX 77036
Tel: 713 636-9970 Fax: 713 977-1311

PROPRIETARY INFORMATION
DESIGN INFORMATION CONTAINED HEREIN IS THE
EXCLUSIVE PROPERTY OF TDCK ARCHITECTS, INC.
NO PORTION OF ANY DESIGN INFORMATION CONTAINED HEREIN
MAY BE USED BY, OR DISCLOSED TO, UNAUTHORIZED
PERSONNEL WITHOUT EXPRESSED WRITTEN CONSENT

DRAWING TITLE
**FIRST FLOOR
PLAN (AREA
TABULATIONS)**


DRAWN BY
JE

CHECKED BY
LD

DATE
4-17-25

PROJECT NO.
15004

DRAWING NO.
A-2.0

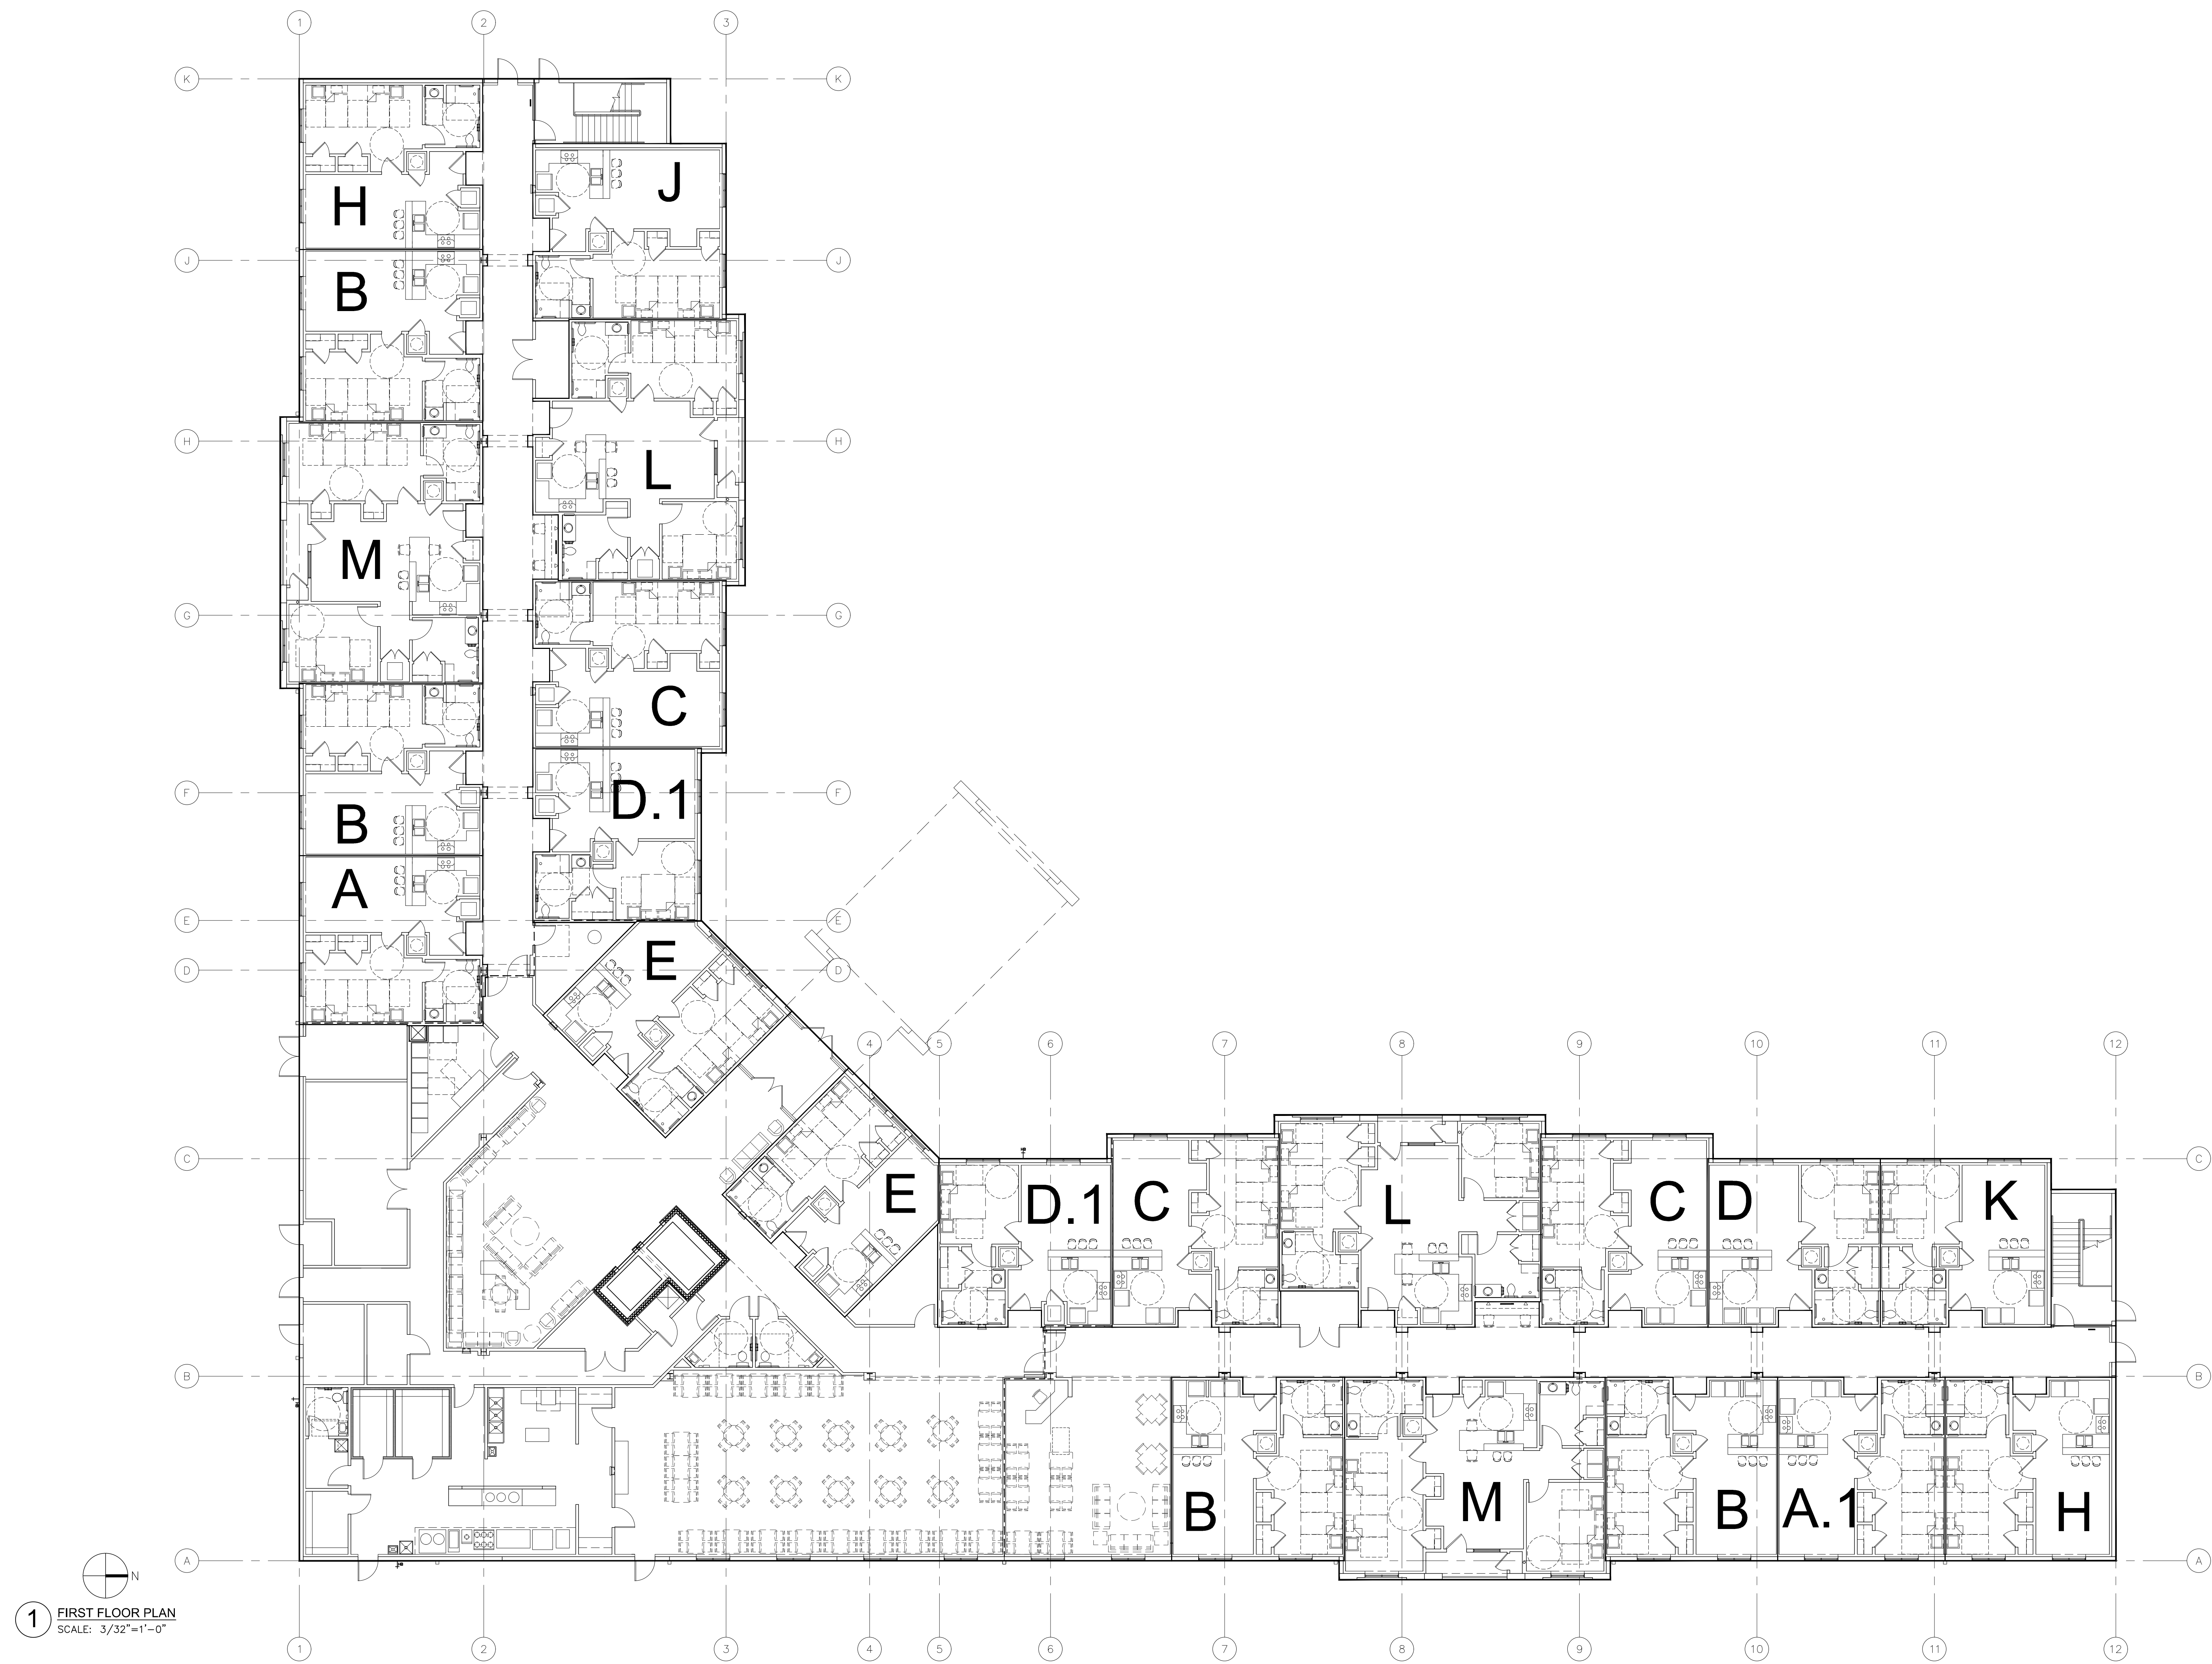

1 FIRST FLOOR PLAN
SCALE: 3/32"=1'-0"