



LEGEND


- FIRE EXTINGUISHER
- SMOKE DETECTOR
- 6" CMU WALL
- 4" BRICK VENEER
- 5/8" WD STUD WALL

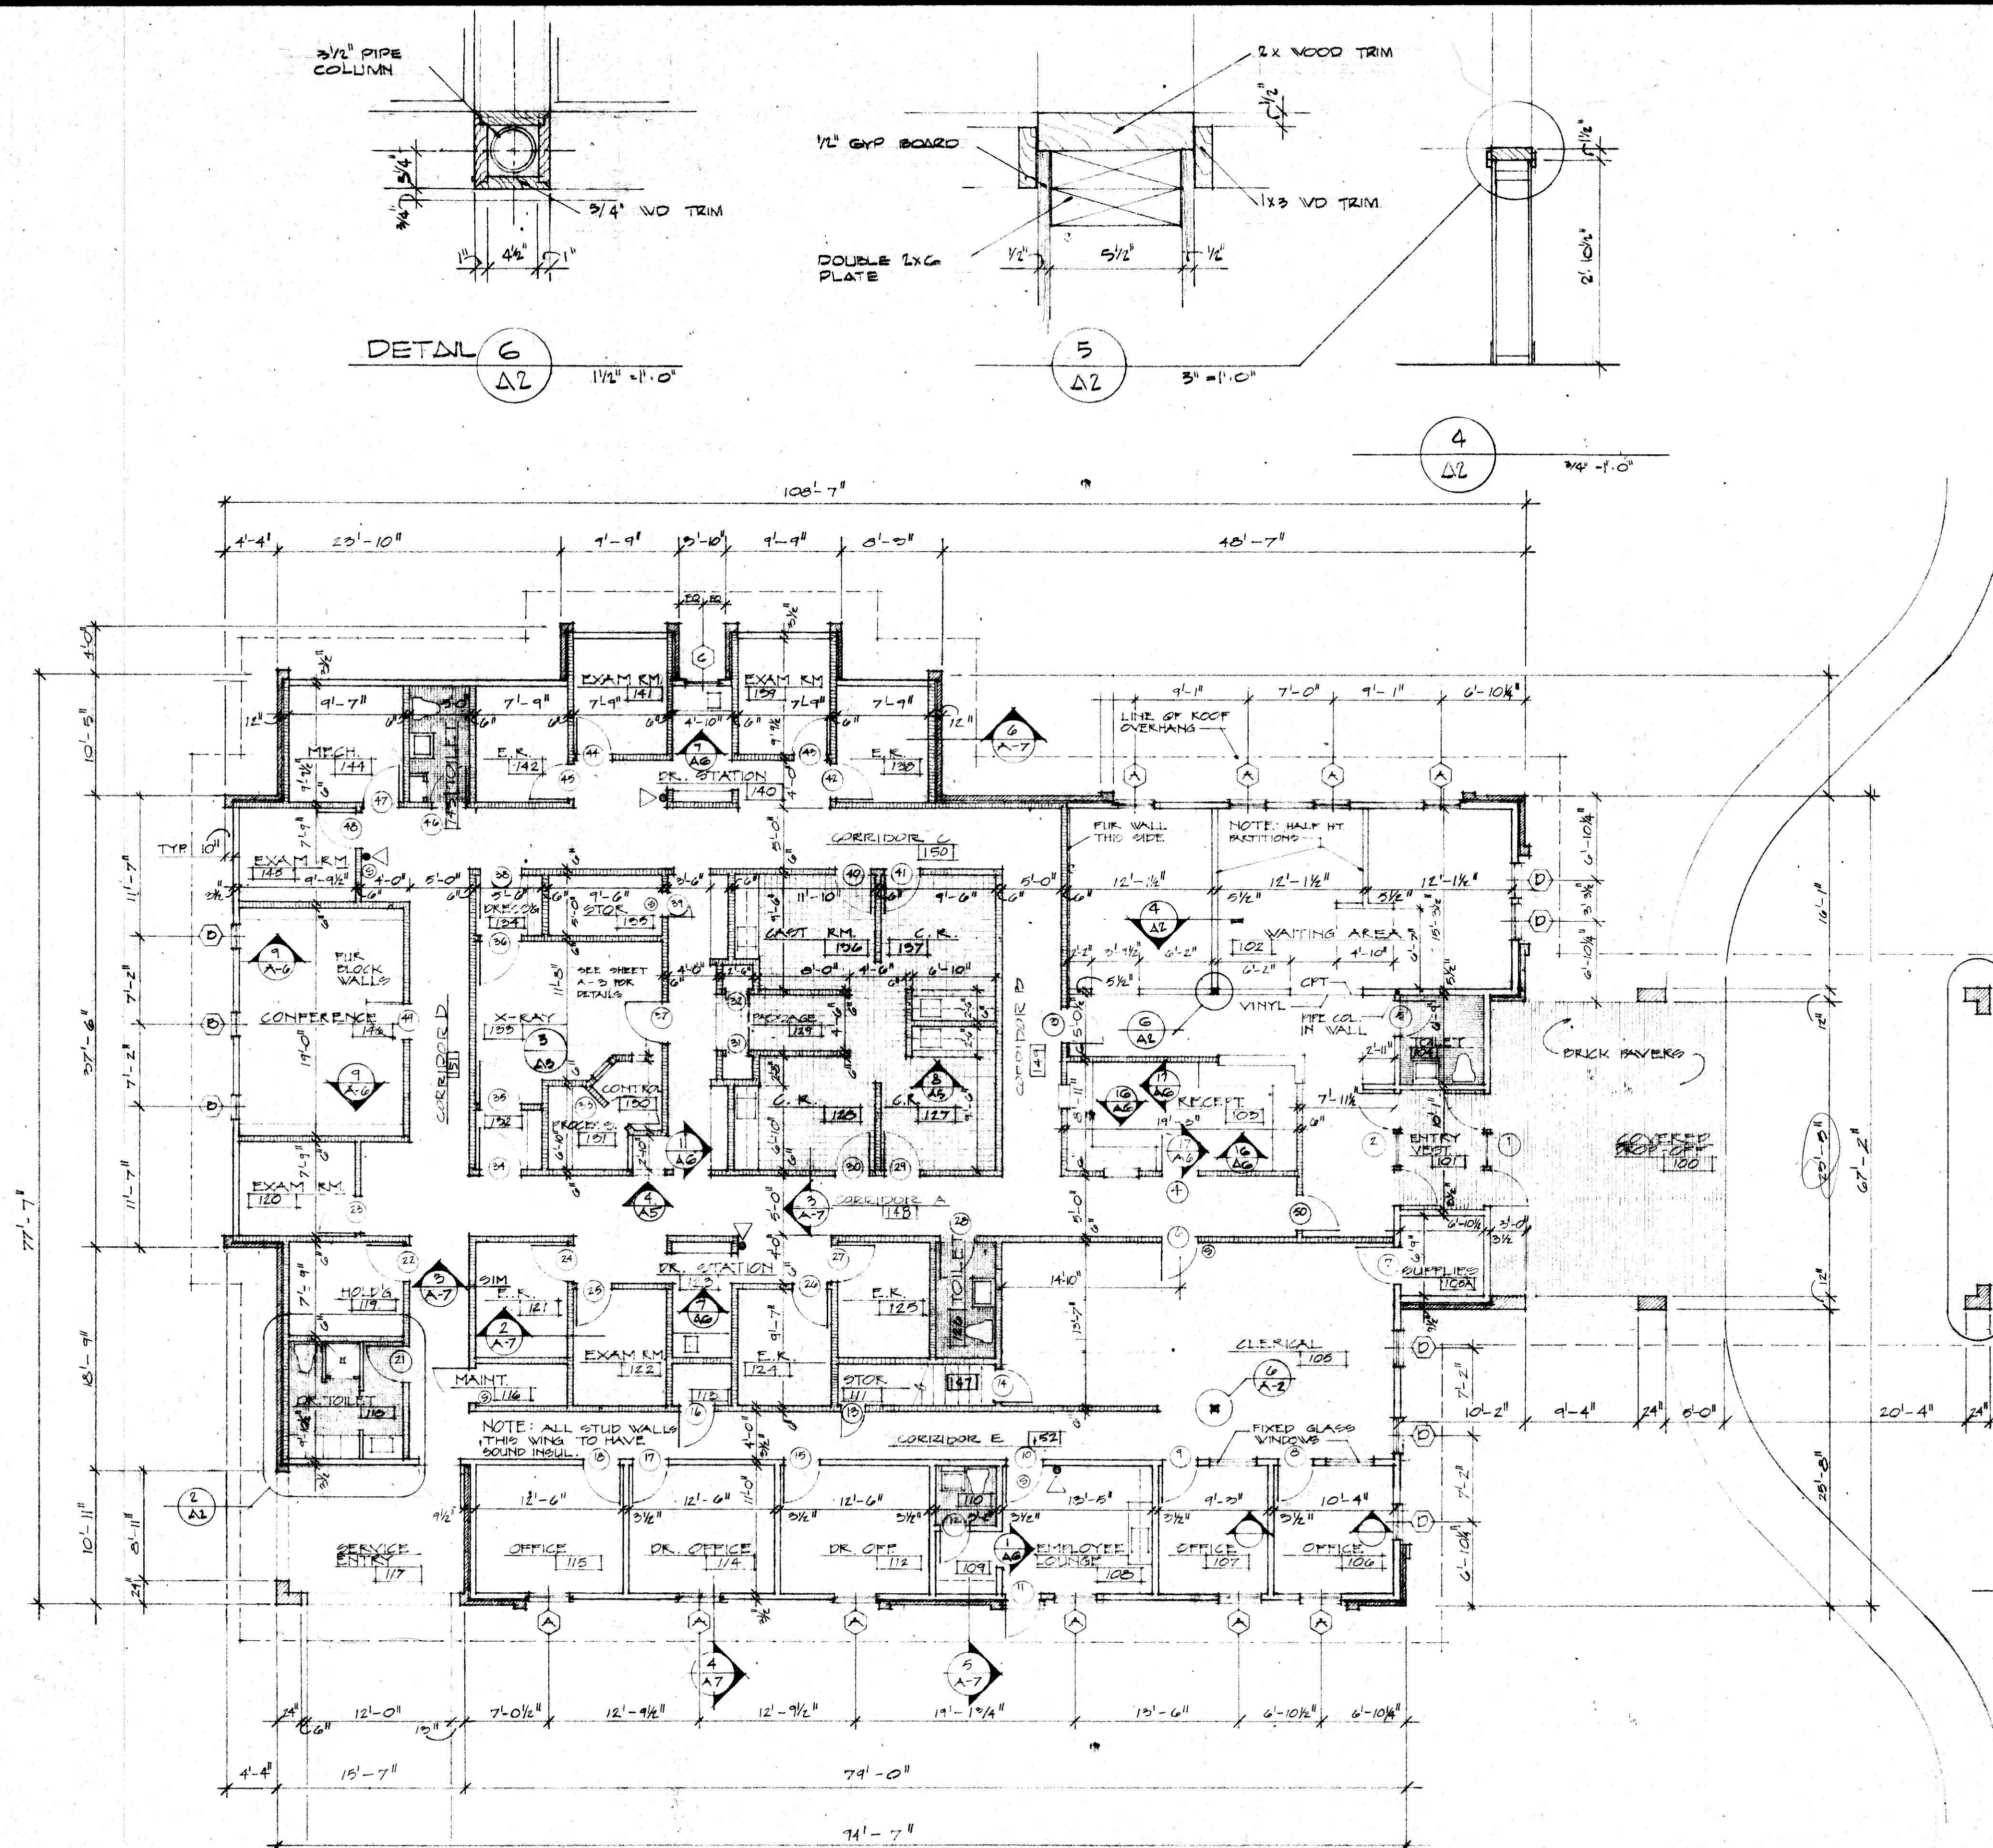

1
A2
FLOOR PLAN
SCALE: 1/8" = 1'-0"

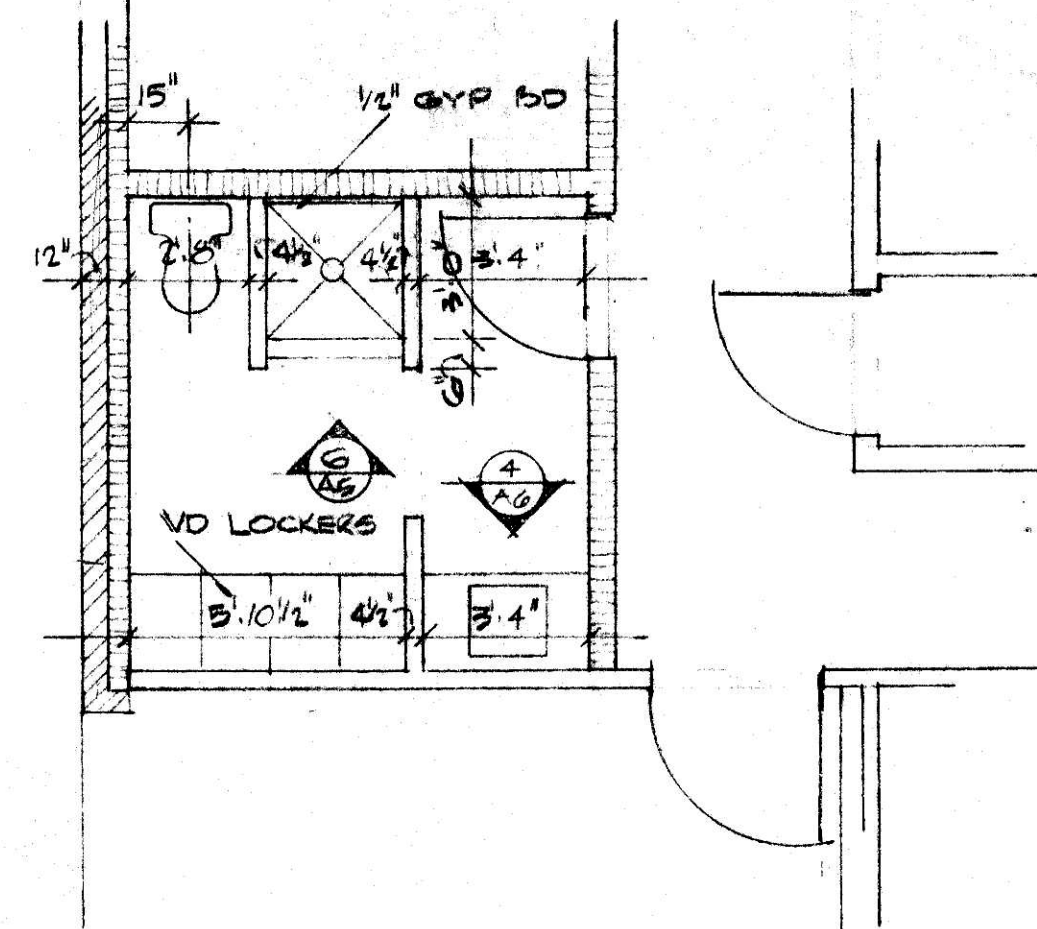

2
A2
DOCTORS TOILET
1/4" = 1'-0"

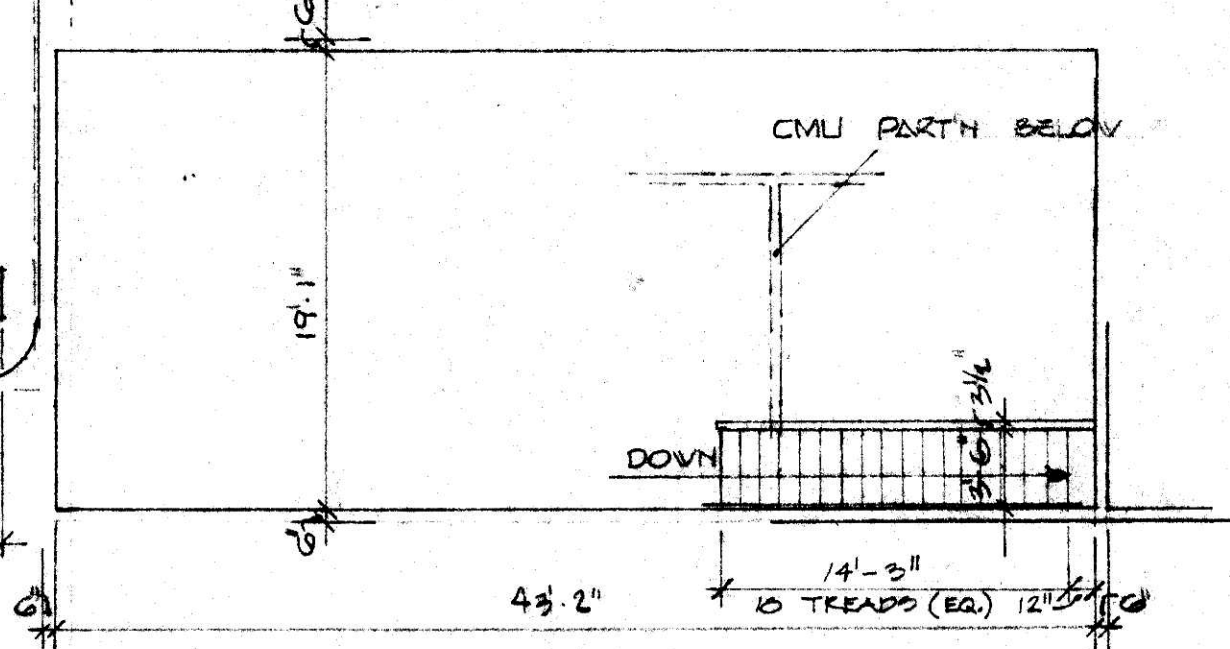

3
A2
ATTIC
1/8" = 1'-0"

REVISIONS	NO.	BY	DATE

ANNIE WATT & ASSOCIATES
ANDERSON, SC 29622

P.O. BOX 1873
SUMTER, SC

SUMTER ORTHOPAEDIC CLINIC
Sumter, SC

FLOOR PLAN | DETAILS
DATE 1/20/82
JOB NUMBER 2111