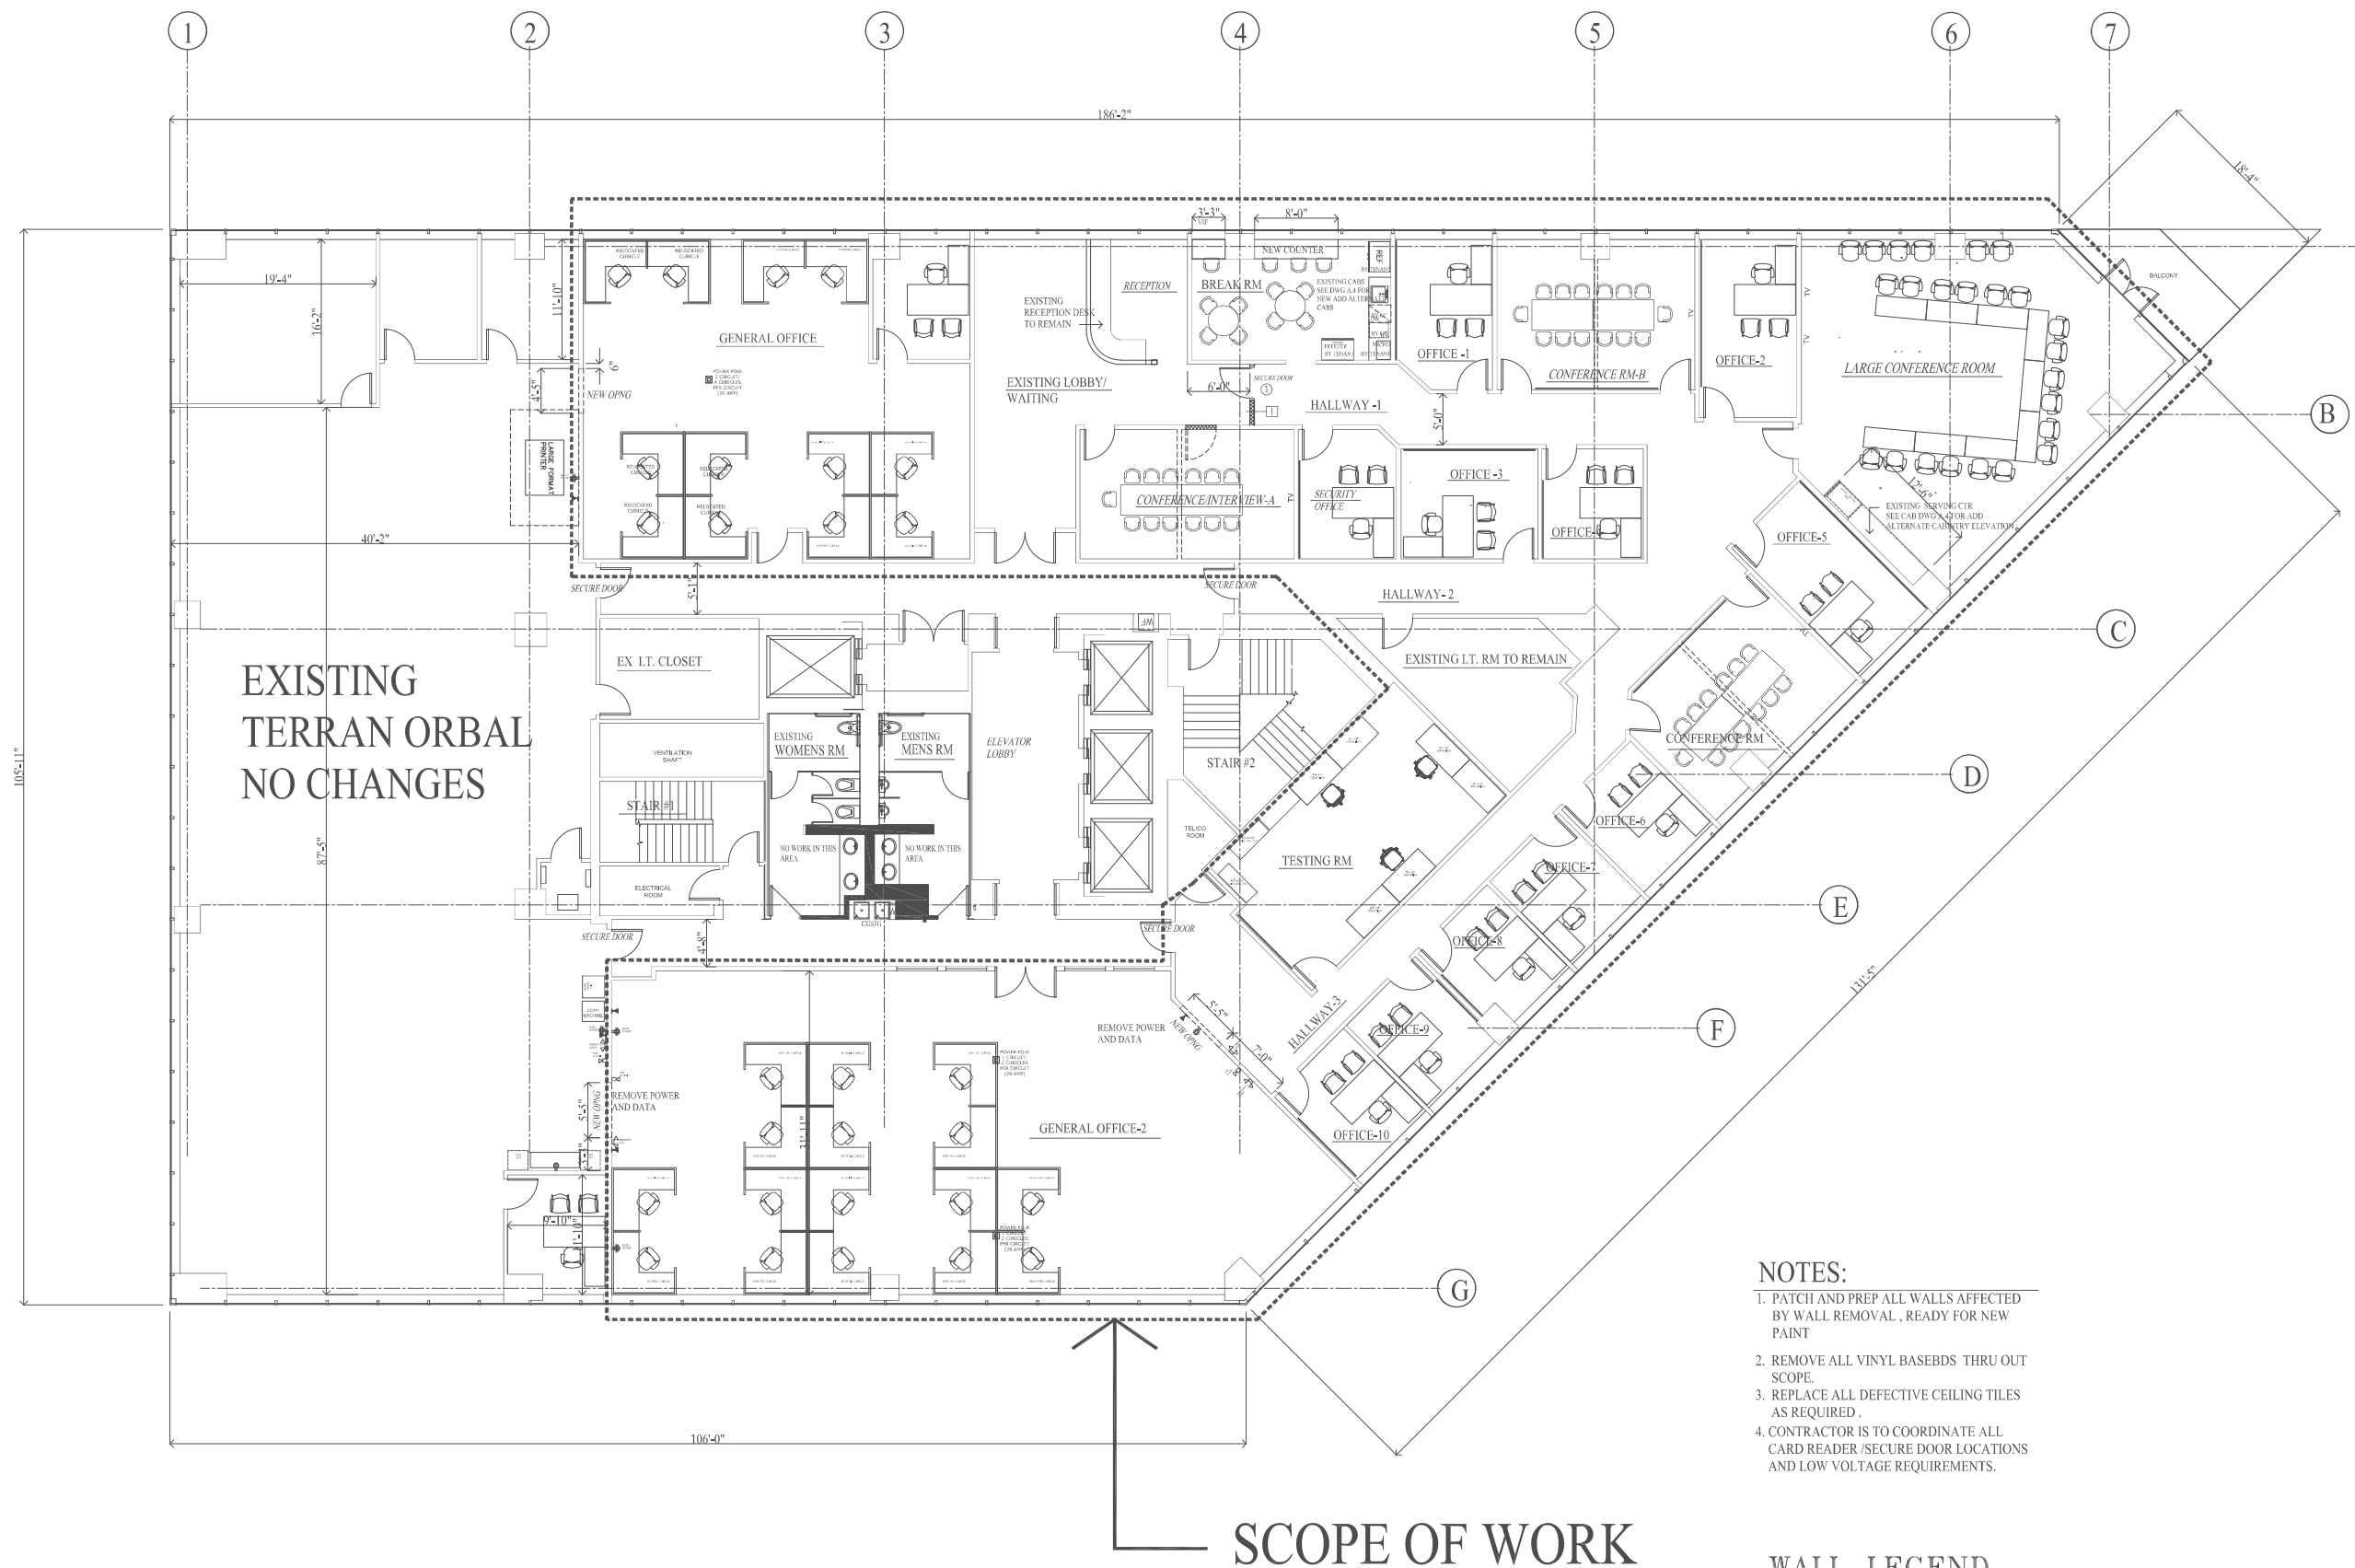


SCALE:
0' 5' 10' 15'

David L Nagraodsky
Digitally signed by David L Nagraodsky
Date: 2022.12.08 14:13:37 -05'00'

ELECTRONIC SEAL

DNA ARCHITECTS, LLC.
415 S BABCOCK ST MELBOURNE FL 32901
3217279096 FAX 3217270810

AR0015738

THESE PLANS ARE AN
INSTRUMENT OF SERVICE
AND ARE THE PROPERTY
OF THE ARCHITECT. INFRINGEMENTS
WILL BE PROSECUTED.

dnadav@aol.com

DNA

PROJECT: INTERIOR REMODEL FOR :
ORBITAL TERRAN , 2ND FLOOR
RIALTO OFFICE BUILDING
100 RIALTO PLACE MELBOURNE FL
DRAWING

NEW FLOOR PLAN

DATE: 9.23.22 DRAWN BY: DN
SCALE: 1/8"=1'-0" CHECKED BY:

A.1

[illegible]

NOTES:

1. PATCH AND PREP ALL WALLS AFFECTED BY WALL REMOVAL , READY FOR NEW PAINT
2. REMOVE ALL VINYL BASEBDS THRU OUT SCOPE.
3. REPLACE ALL DEFECTIVE CEILING TILES AS REQUIRED .
4. CONTRACTOR IS TO COORDINATE ALL CARD READER /SECURE DOOR LOCATIONS AND LOW VOLTAGE REQUIREMENTS.

WALL LEGEND

	WALLS TO BE REMOVED
	WALLS TO REMAIN
	NEW WALL CONSTRUCTION.SEE PARTITION SCHEDULE