



| LEGEND             |          |
|--------------------|----------|
| EXISTING           | NEW      |
| WALLS              | LOW DECK |
| NEW/RELOCATED DOOR | NRA      |



| ISSUE DATES |          |          |
|-------------|----------|----------|
| NO.         | DATE     | REVISION |
| 1           | 10-21-24 | ISSUE    |
|             |          |          |
|             |          |          |
|             |          |          |
|             |          |          |

**TIMBERWAY II**  
 15995 N. BARKERS LANDING RD  
 HOUSTON, TX 77079  
 SUITE 207

|             |              |
|-------------|--------------|
| PROJECT:    | TIMBERWAY II |
| PLOT SCALE: | 1/8"=1'-0"   |
| CHECKED BY: | AE           |
| FILE NAME:  | TIMBERWAY II |

SHEET TITLE  
**EXISTING PLAN**

SHEET NUMBER  
**EX-1**

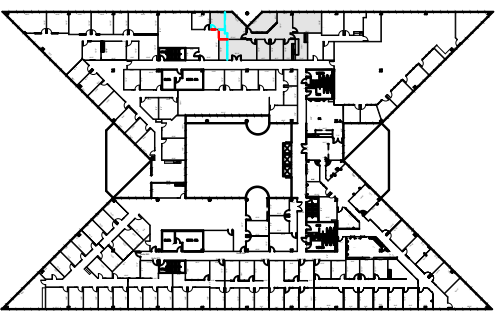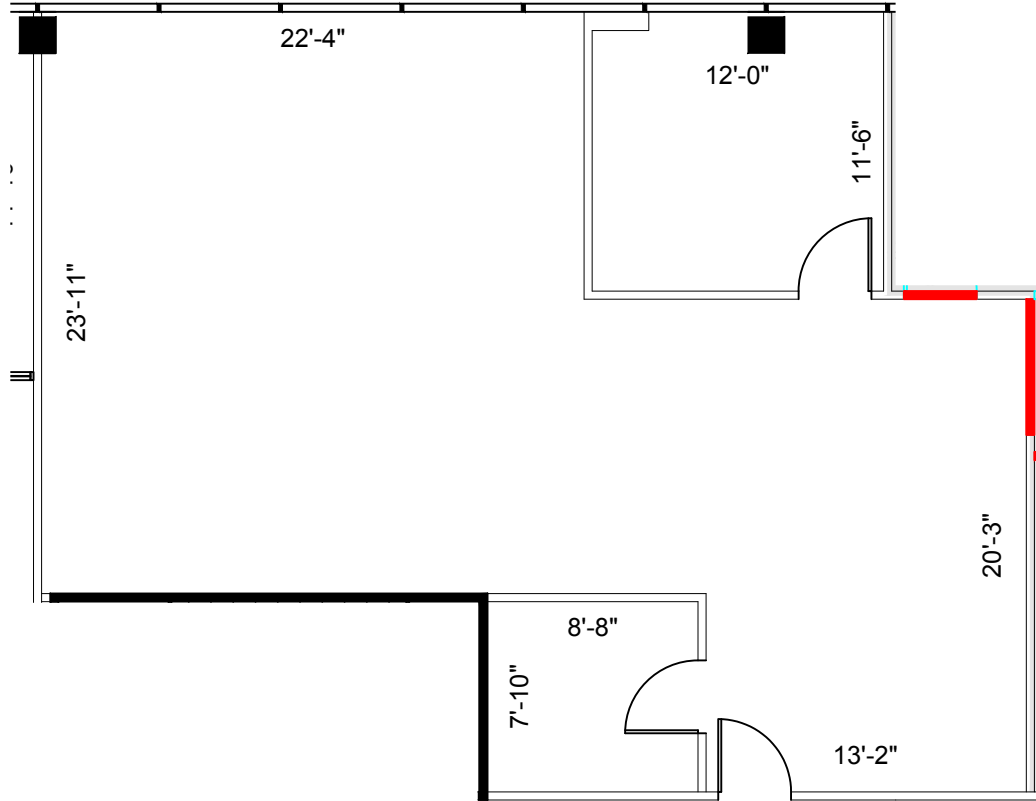

2nd FLOOR  
 KEY PLAN

**SUITE 207**  
**1,358 NRA**

**1** FLOOR PLAN  
 SCALE: 1/8"=1'-0"

FLOOR PLANS MAY NOT BE TO SCALE AND MAY NOT REFLECT EXISTING CONDITIONS AND SHALL NOT BE RELIED UPON AS SUCH THESE DRAWINGS ARE DESIGN INTENT AND ARE AN EXHIBIT TO THE LEASE