



/Users/lshelton/Library/Mobile Documents/com~apple~CloudDocs/Documents/Projects/1721 John McCain - Retail/1721 John McCain\_Retail-Offices.pln

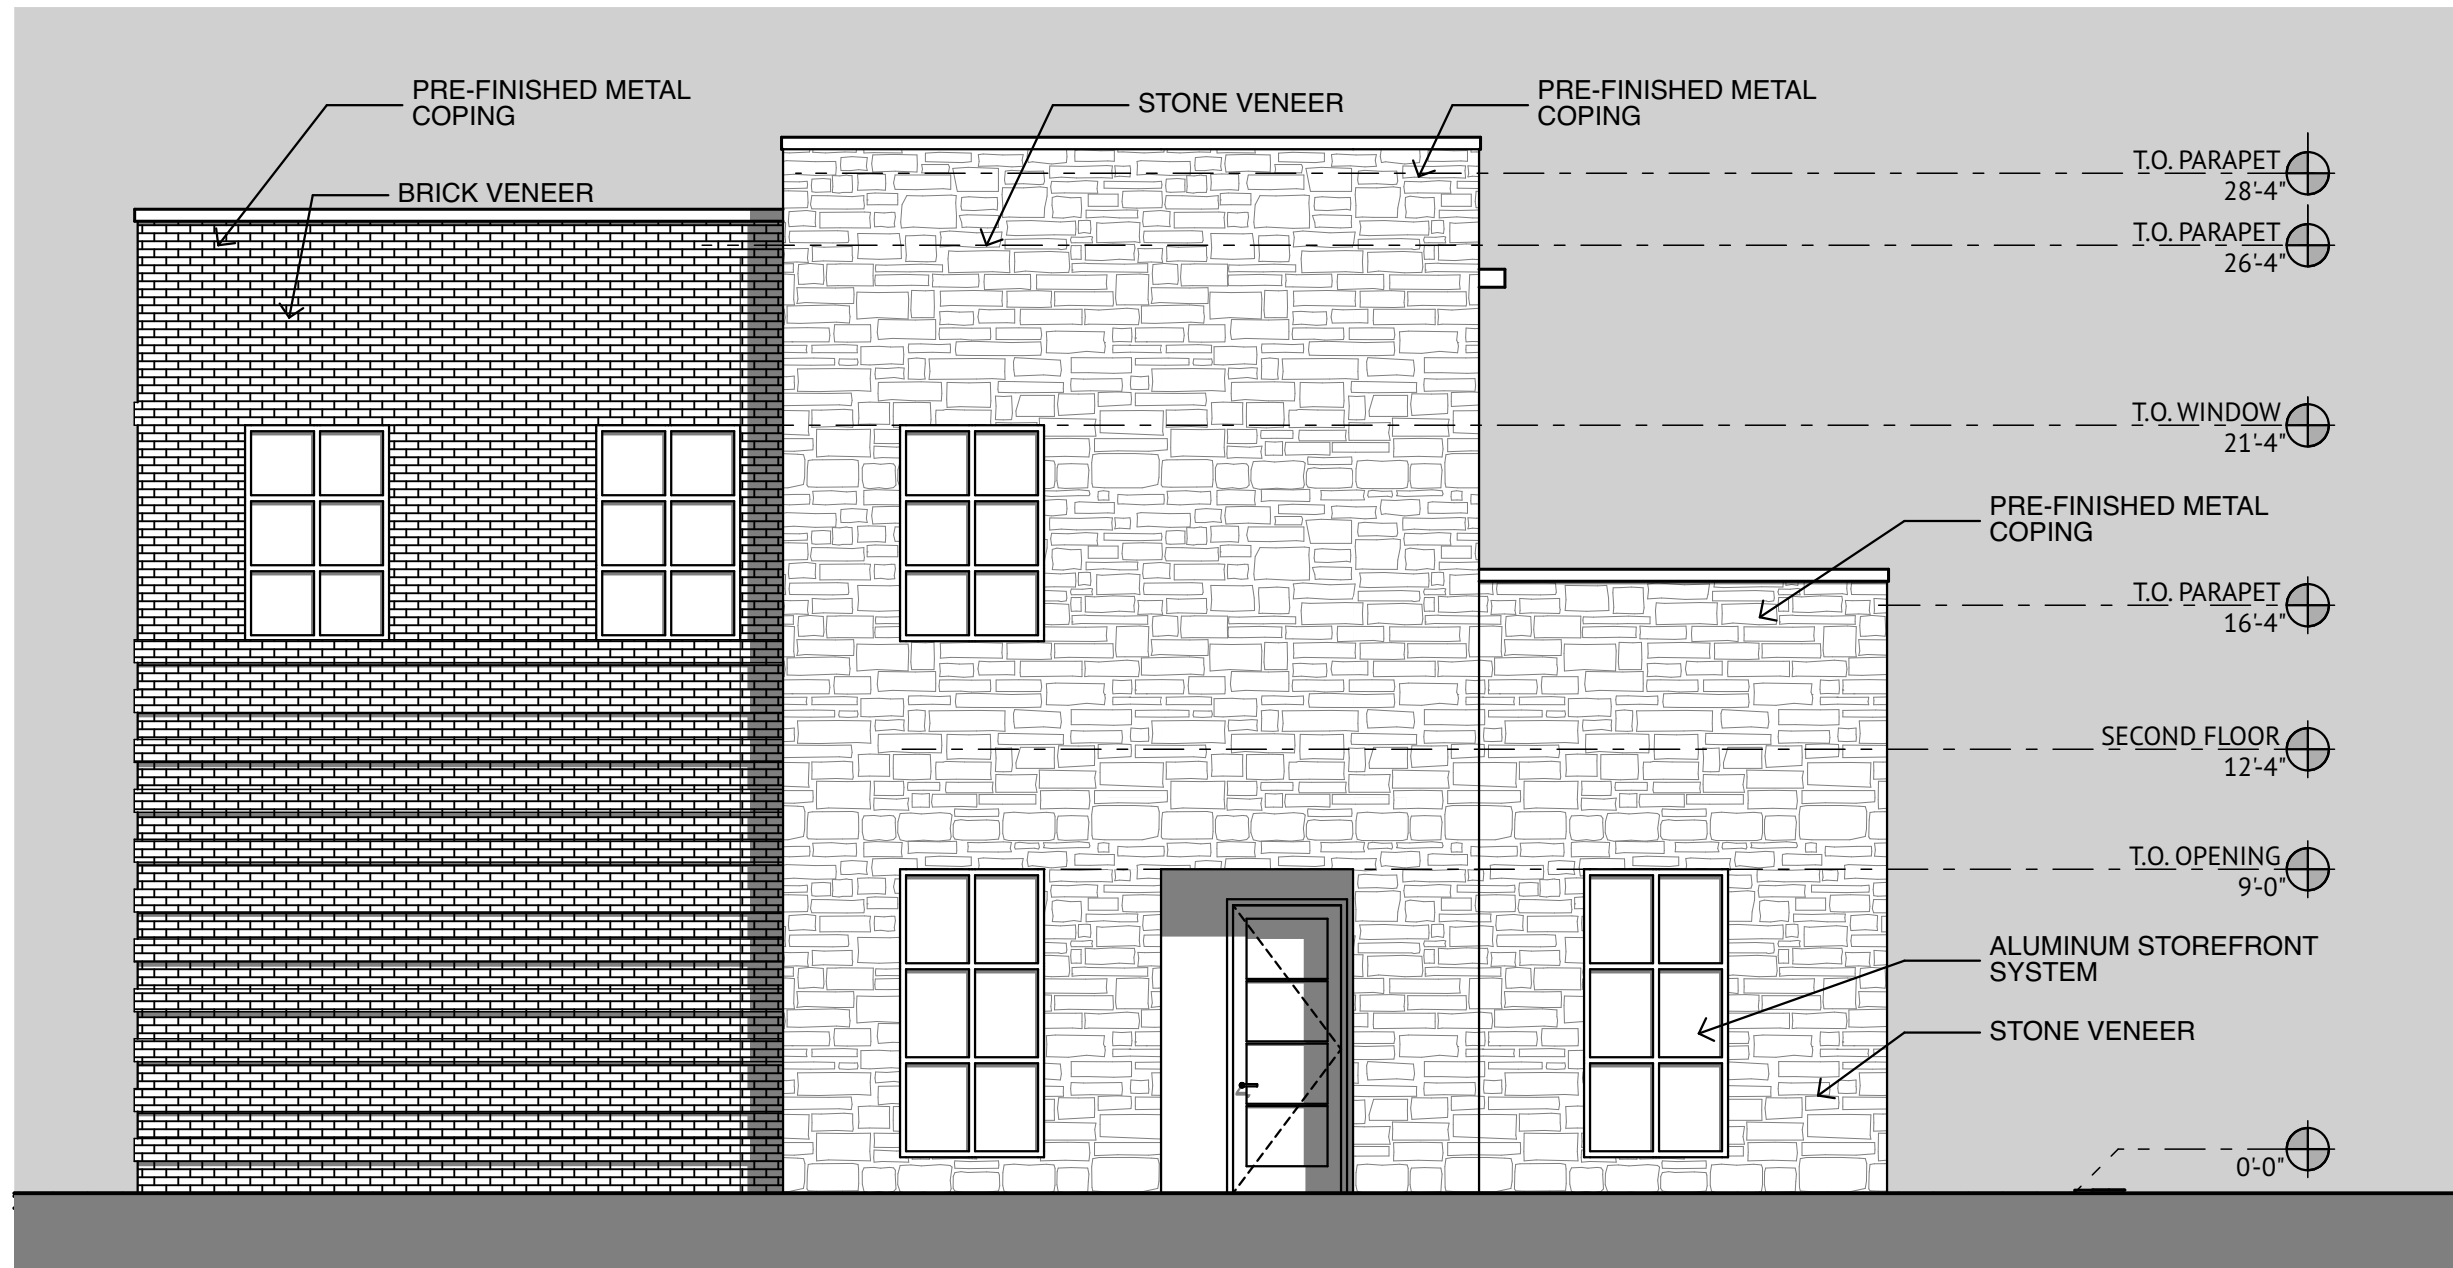

**4** BUILDING 3 WEST ELEVATION  
SCALE: 3/16" = 1'-0"



**3** BUILDING 3 SOUTH ELEVATION  
SCALE: 3/16" = 1'-0"

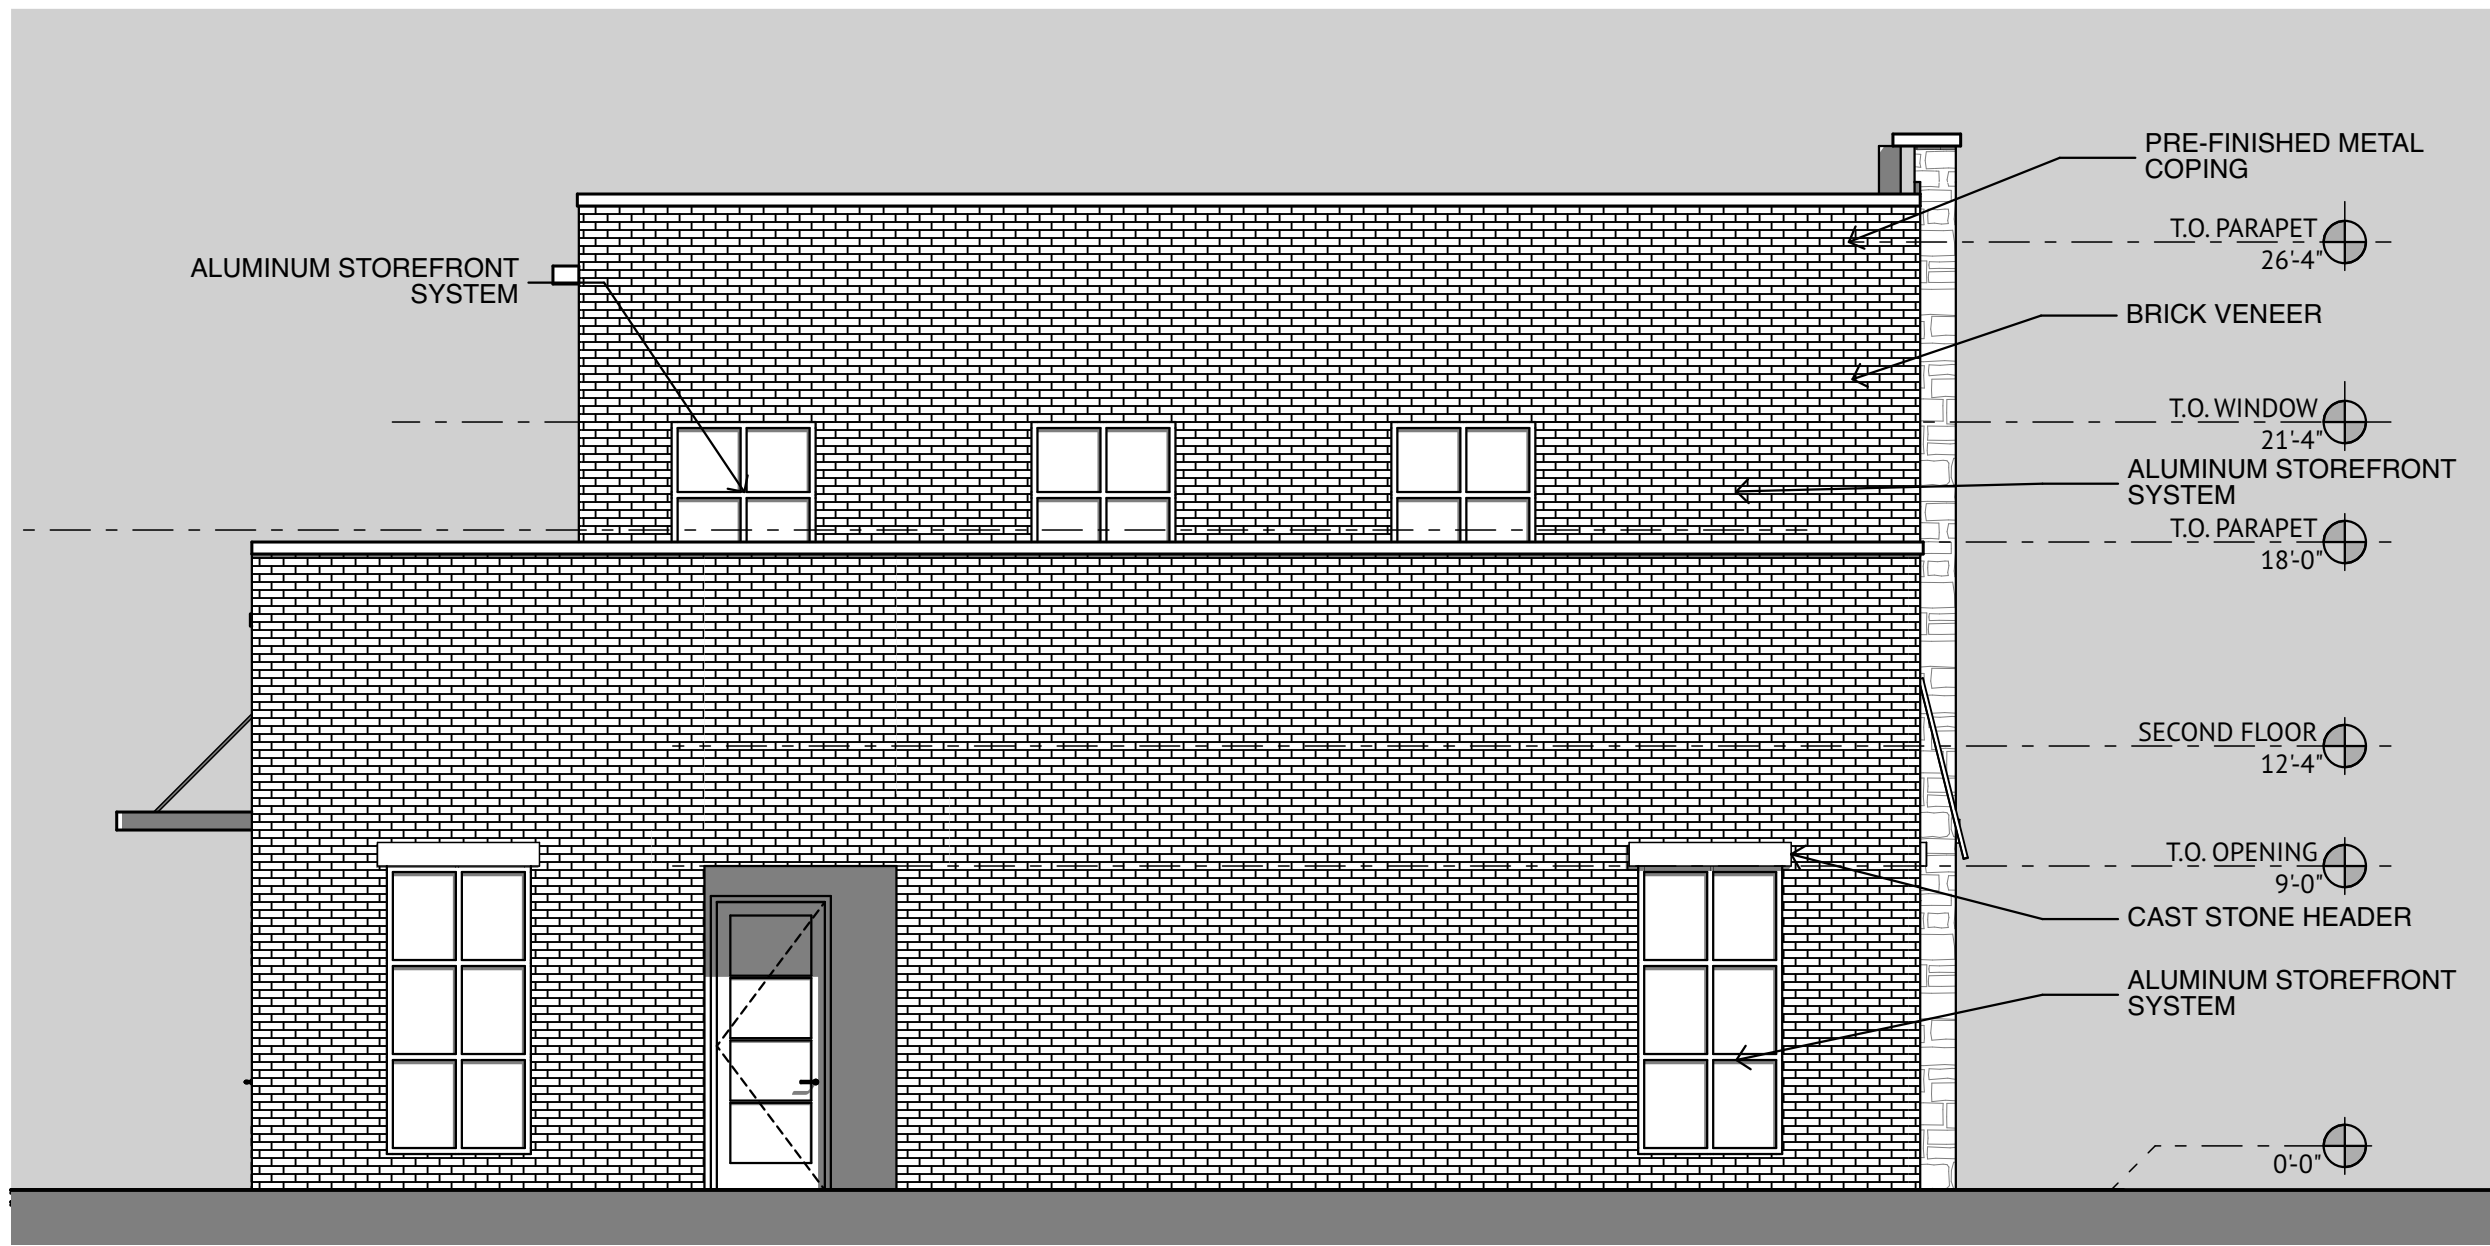

**2** BUILDING 3 EAST ELEVATION  
SCALE: 3/16" = 1'-0"



**1** BUILDING 3 NORTH ELEVATION  
SCALE: 3/16" = 1'-0"

**COLLEVILLE COMMERCIAL**  
1721 JOHN MCCAIN ROAD  
COLLEVILLE, TEXAS 76034