



EVER DESIGN & BUILD

2515 FABENS RD.
DALLAS TX 75229
TEL. 972.494.3500
FAX:
972.426.7095

WITHEE CLINIC

PROJECT ADDRESS:

255 WEST LEBANON RD., SUITE 220
FRISCO TEXAS

NAME DATE DESCRIPTION

ISSUE FOR PERMIT

PROJECT NO.


SHEET TITLE

SITE PLAN



A0.0

SHEET OF

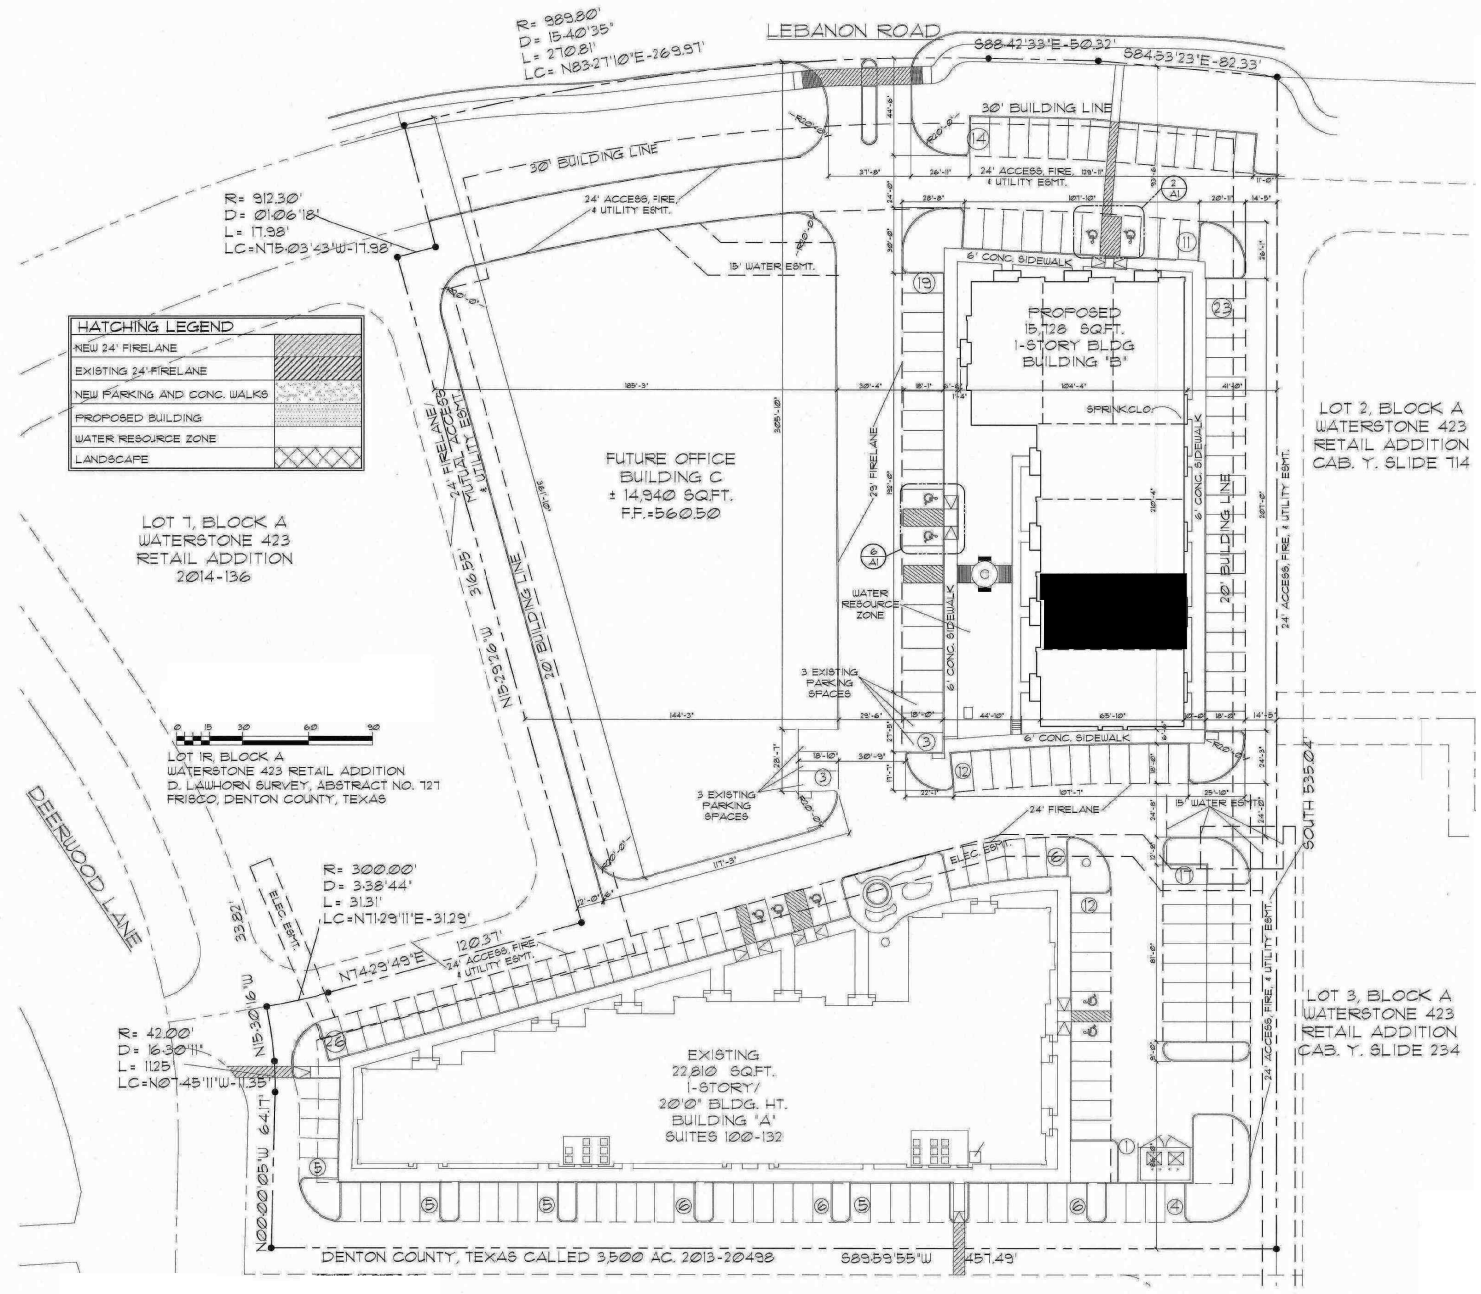

1 SITE PLAN

SCALE: 1" = 30'-0"