


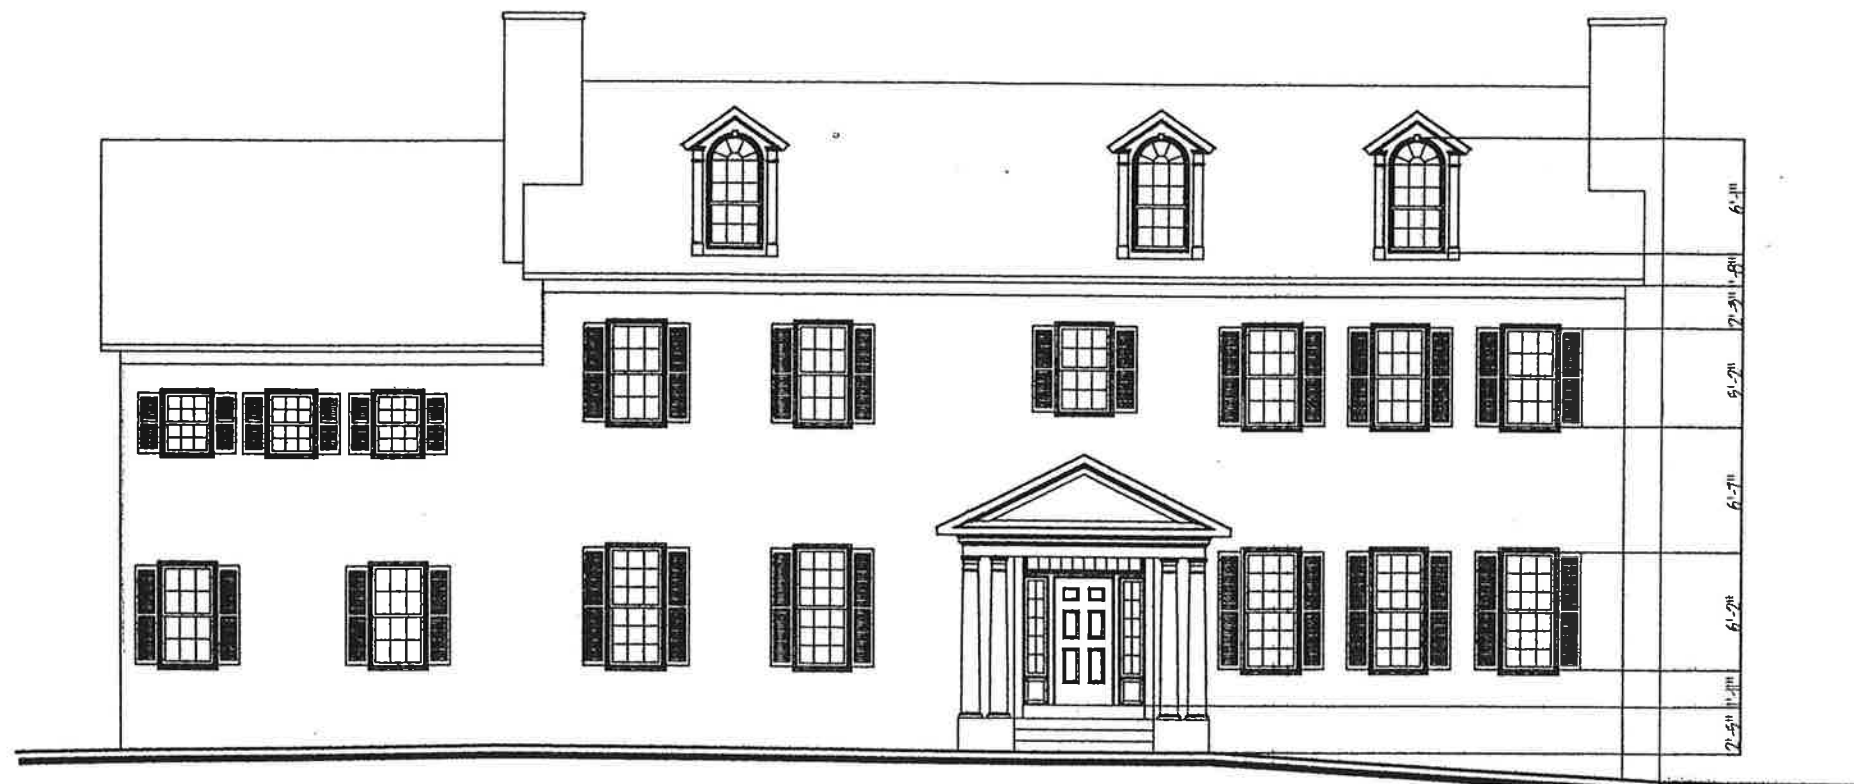

EXISTING ELEVATION

GMA&D
ARCHITECTURE
DESIGN

P.O. BOX 1922
COLUMBIA, MARYLAND 21044
(410) 591-9065
fax: (410) 591-9065
e-mail: gmaand@earthlink.net

PROJECT NAME

PROJECT NO.
**DORSEY HALL
OFFICES**

NOTE: THESE DRAWINGS ARE THE PROPERTY OF GMA&D, INC. AND, AS SUCH, MAY NOT BE REPRODUCED OR RE-USED, EITHER WHOLLY OR IN PART, WITHOUT PROPER CREDIT TO GMA&D, INC. AND PROPER MENTION OF THESE OFFICES.

I CERTIFY THAT THESE DOCUMENTS WERE PREPARED OR APPROVED BY ME, AND THAT I AM A LICENSED PROFESSIONAL ARCHITECT IN THE STATE OF MARYLAND, LICENSE NUMBER 5566A.

REVISIONS		
NO.	DATE	DESCRIPTION

DATE 05-25-00

SCALE AS NOTED


SCALE

PROJECT NO. GMA/10005

DRAWING FILE
**EXISTING
FRONT ELEV.**

PROJECT NUMBER
14-0020

WORK NUMBER
E-200

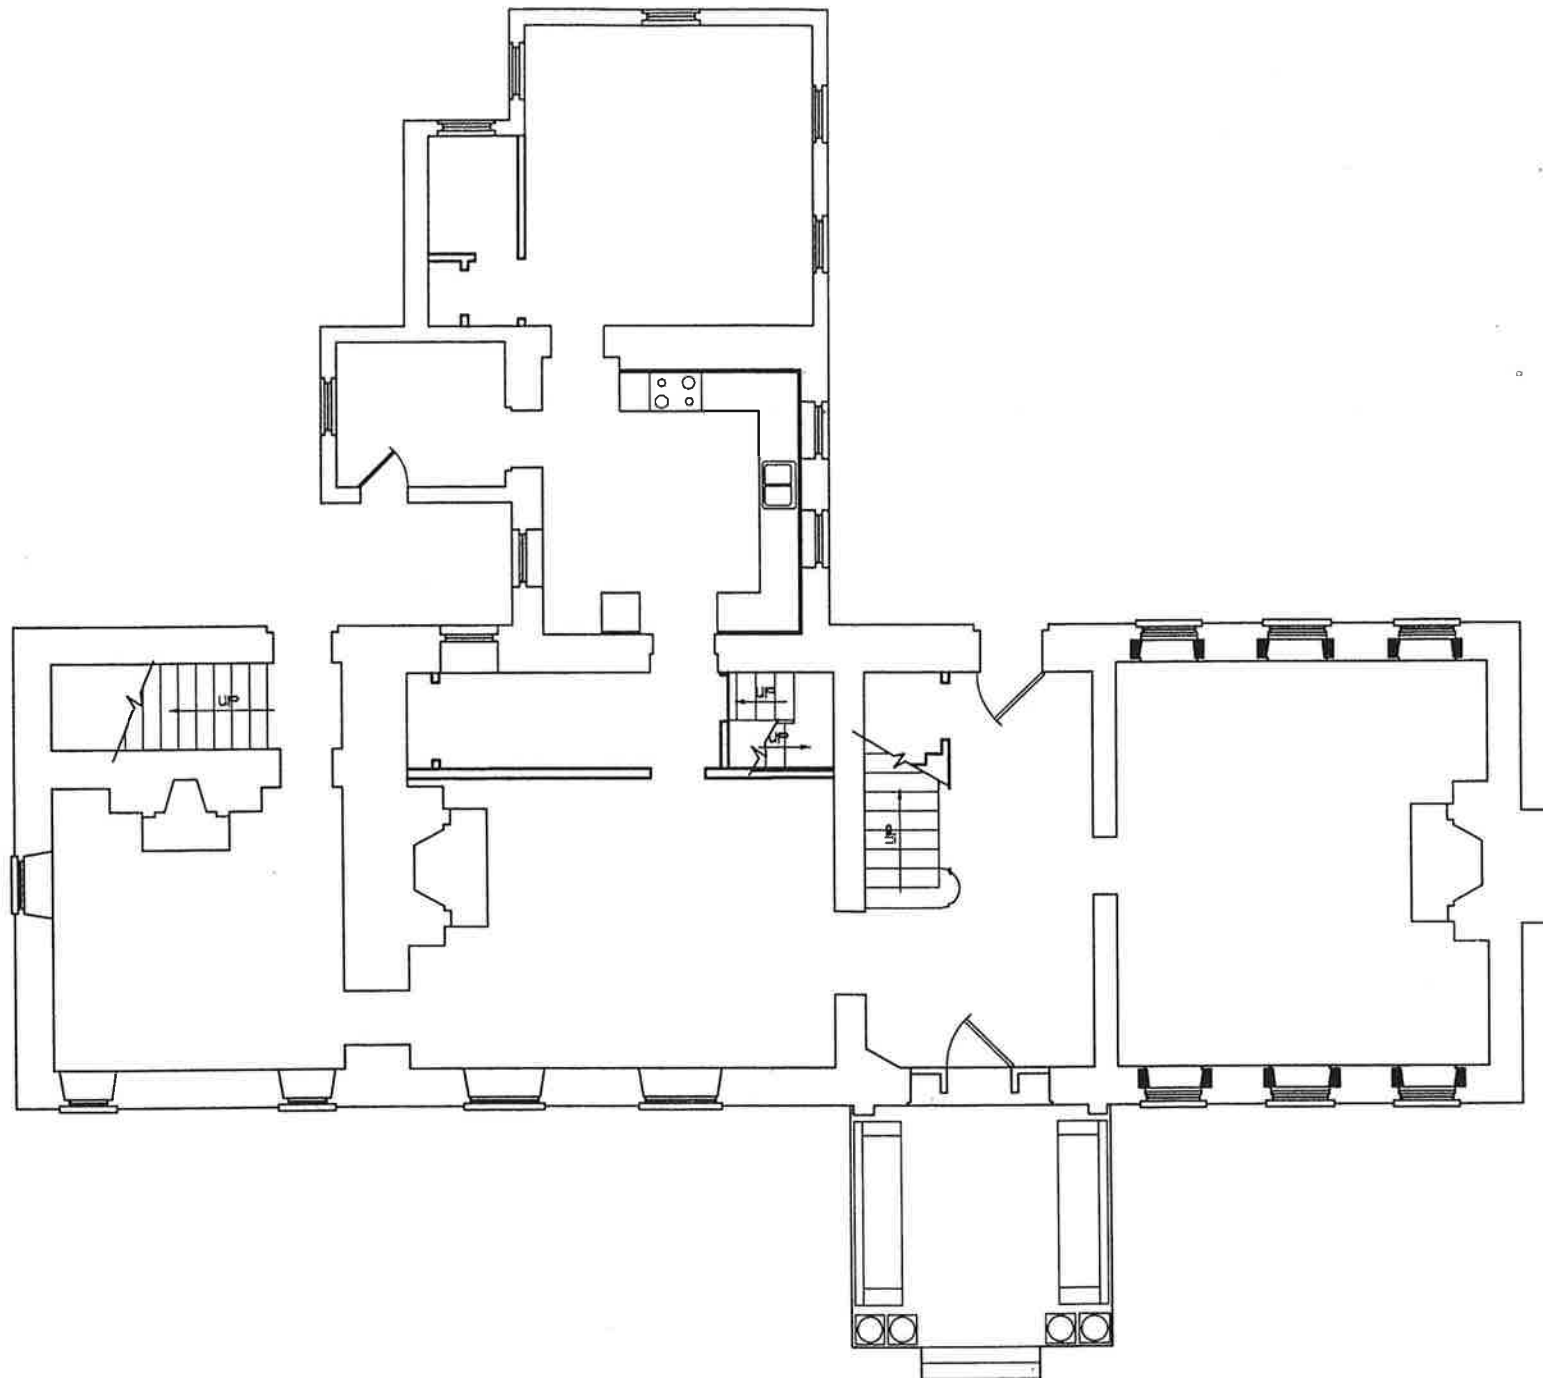

FIRST FLOOR PLAN

SCALE: 1/8" = 1'-0"

GMA&D
ARCHITECTURE
DESIGN

P.O. BOX 1522
COLUMBIA, WYOMING 82044
(406) 554-9065
Fax: (406) 554-9065
email: gmaand@earthlink.net

PROJECT NAME

PROJECT FILE

THE DORSEY MANOR HOUSE

NOTE: THESE DRAWINGS ARE THE PROPERTY OF GMA&D, INC. AND, AS SUCH, ARE NOT TO BE REPRODUCED OR COPIED, EITHER WHOLLY OR IN PART, WITHOUT THE WRITTEN CONSENT OF GMA&D, INC.

I CERTIFY THAT THESE DOCUMENTS HAVE BEEN PREPARED OR APPROVED BY ME, AND THAT I AM A FULLY LICENSED ARCHITECT UNDER THE LAWS OF THE STATE OF WYOMING, LICENSE NUMBER 2664.

REVISIONS

NO.	DATE	DESCRIPTION

DATE: 05-15-00

SCALE: AS NOTED

DATE

PROJECT NO.

GMA&D / TECCS

REVISIONS

**FIRST FLOOR
PLAN**

PROJECT NAME

THE DORSEY MANOR

PROJECT NAME

E-101

REVISIONS		
NO.	DATE	DESCRIPTION

DATE 09-15-00

SCALE AS NOTED

SCALE


SCALE

PROJECT NAME

SECOND FLOOR PLAN

PROJECT NUMBER

E-102

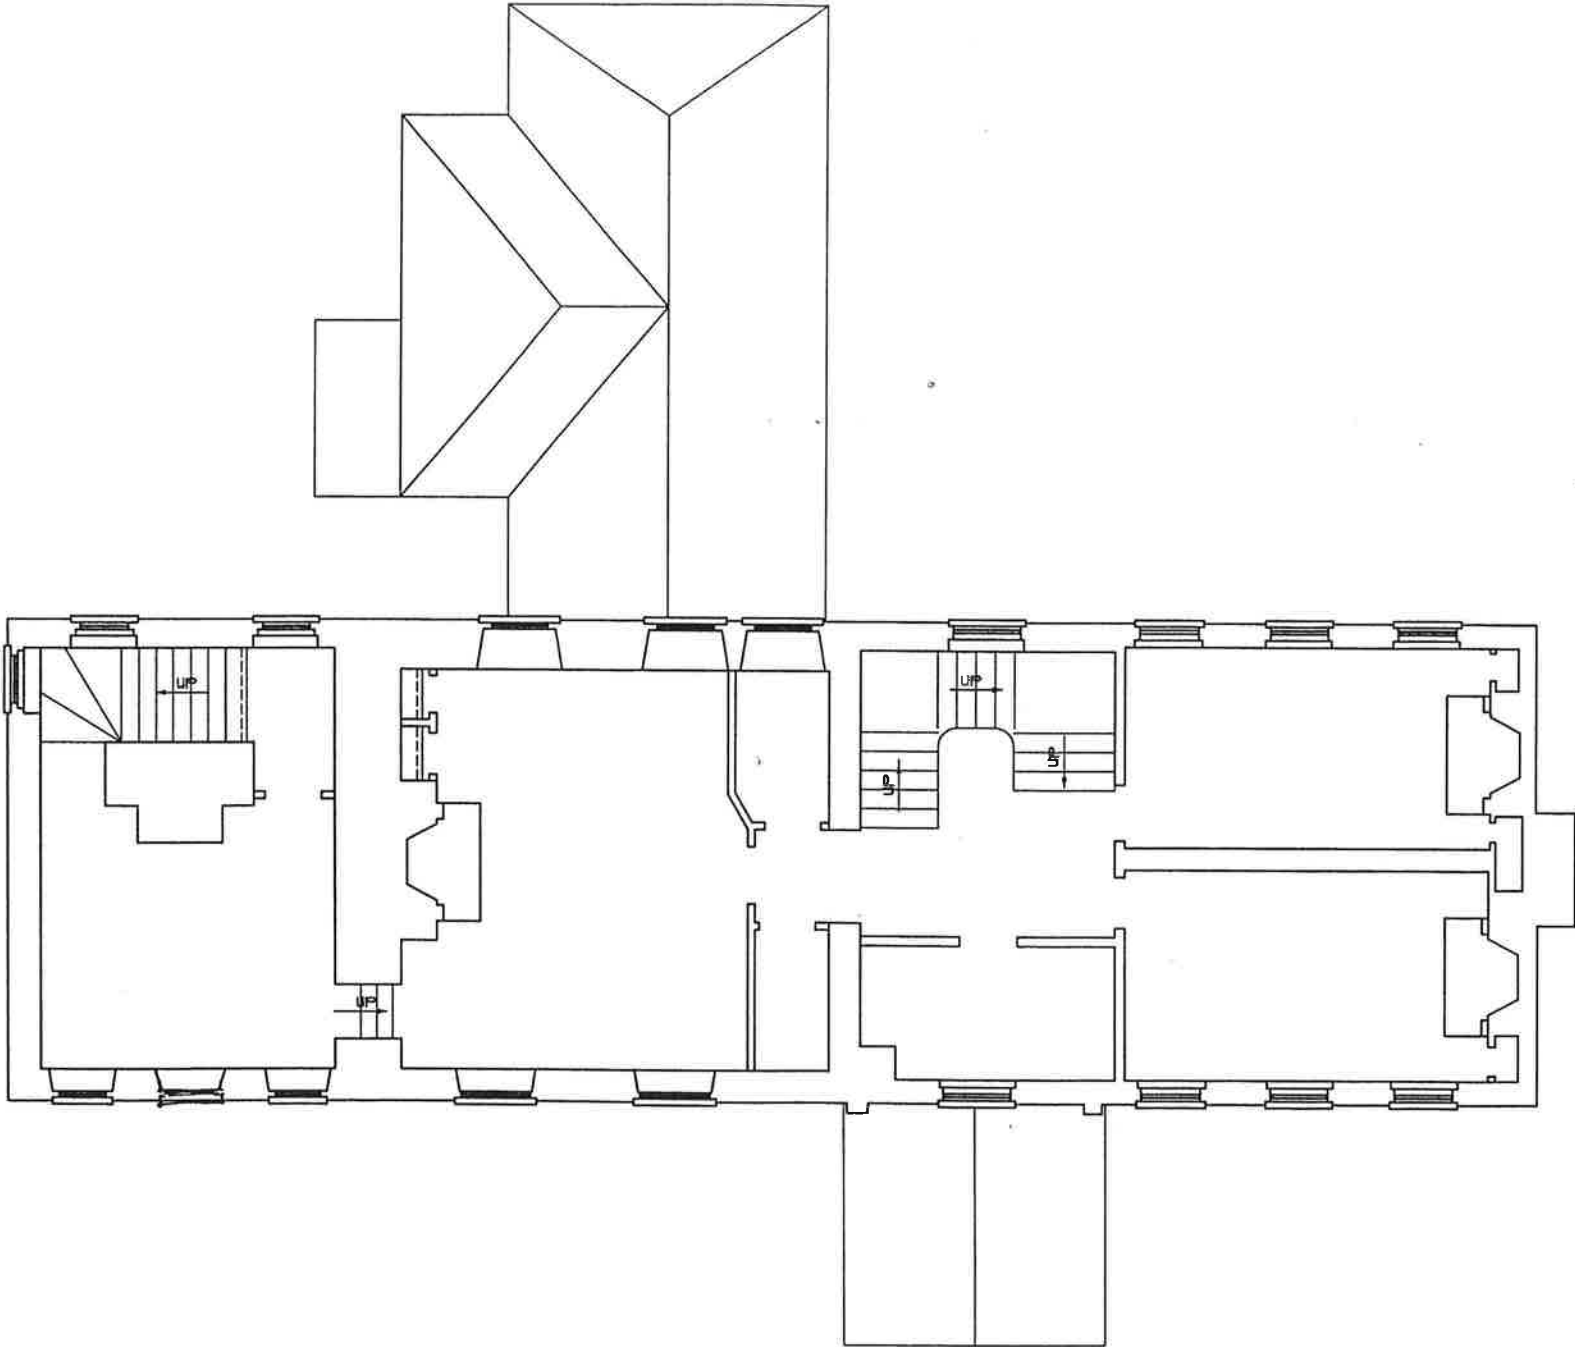

SECOND FLOOR PLAN

SCALE: 1/8" = 1'-0"

THE
DORSEY
MANOR
HOUSE

NOTE: THESE DRAWINGS ARE THE PROPERTY OF GMA&D, INC.
AND, AS SUCH, MAY NOT BE REPRODUCED OR RE-CREATED
WITHOUT WRITTEN PERMISSION OF GMA&D, INC.

I CERTIFY THAT THESE DOCUMENTS WERE PREPARED
OR APPROVED BY ME, AND THAT I AM A FULLY LICENSED
ARCHITECT UNDER THE LAWS OF THE STATE OF MARYLAND,
LICENSE NUMBER 3656A.

REVISIONS

NO.	DATE	DESCRIPTION

DATE 05-15-00
SCALE AS NOTED


SCALE

PROJECT NO. GMM/TECCS

PROJECT NAME
ATTIC FLOOR
PLAN

PROJECT NUMBER
M-30251

NOT NUMBER
E-103

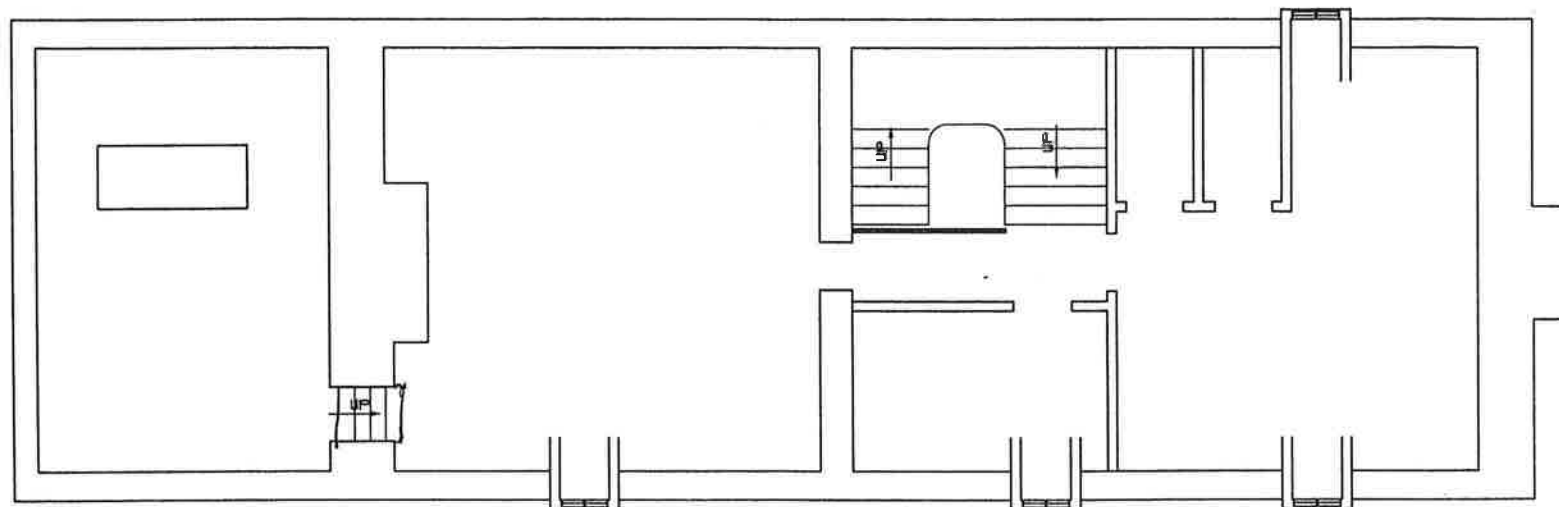

ATTIC FLOOR PLAN
SCALE: 1/8" = 1'-0"

**THE
DORSEY
MANOR
HOUSE**

NOTE: THESE DRAWINGS ARE THE PROPERTY OF GMA&D, INC.
AND, AS SUCH, MAY NOT BE REPRODUCED OR RE-USED,
WHOLE OR IN PART, WITHOUT PROPER
ACKNOWLEDGEMENT TO AND PRIOR WRITTEN CONSENT OF
GMA&D, INC.

I CERTIFY THAT THESE DOCUMENTS WERE PREPARED
OR APPROVED BY ME, AND THAT I AM A FULLY LICENSED
ARCHITECT UNDER THE LAWS OF THE STATE OF MARYLAND,
LICENSE NUMBER 2016A.

REVISIONS

NO.	DATE	DESCRIPTION

DATE 05-15-00
SCALE AS NOTED


SCALE

PROJECT NO. GMM/TECCS

PROJECT NAME
**BASEMENT
PLAN**

PROJECT NUMBER
M-90201

PROJECT NAME
E-100

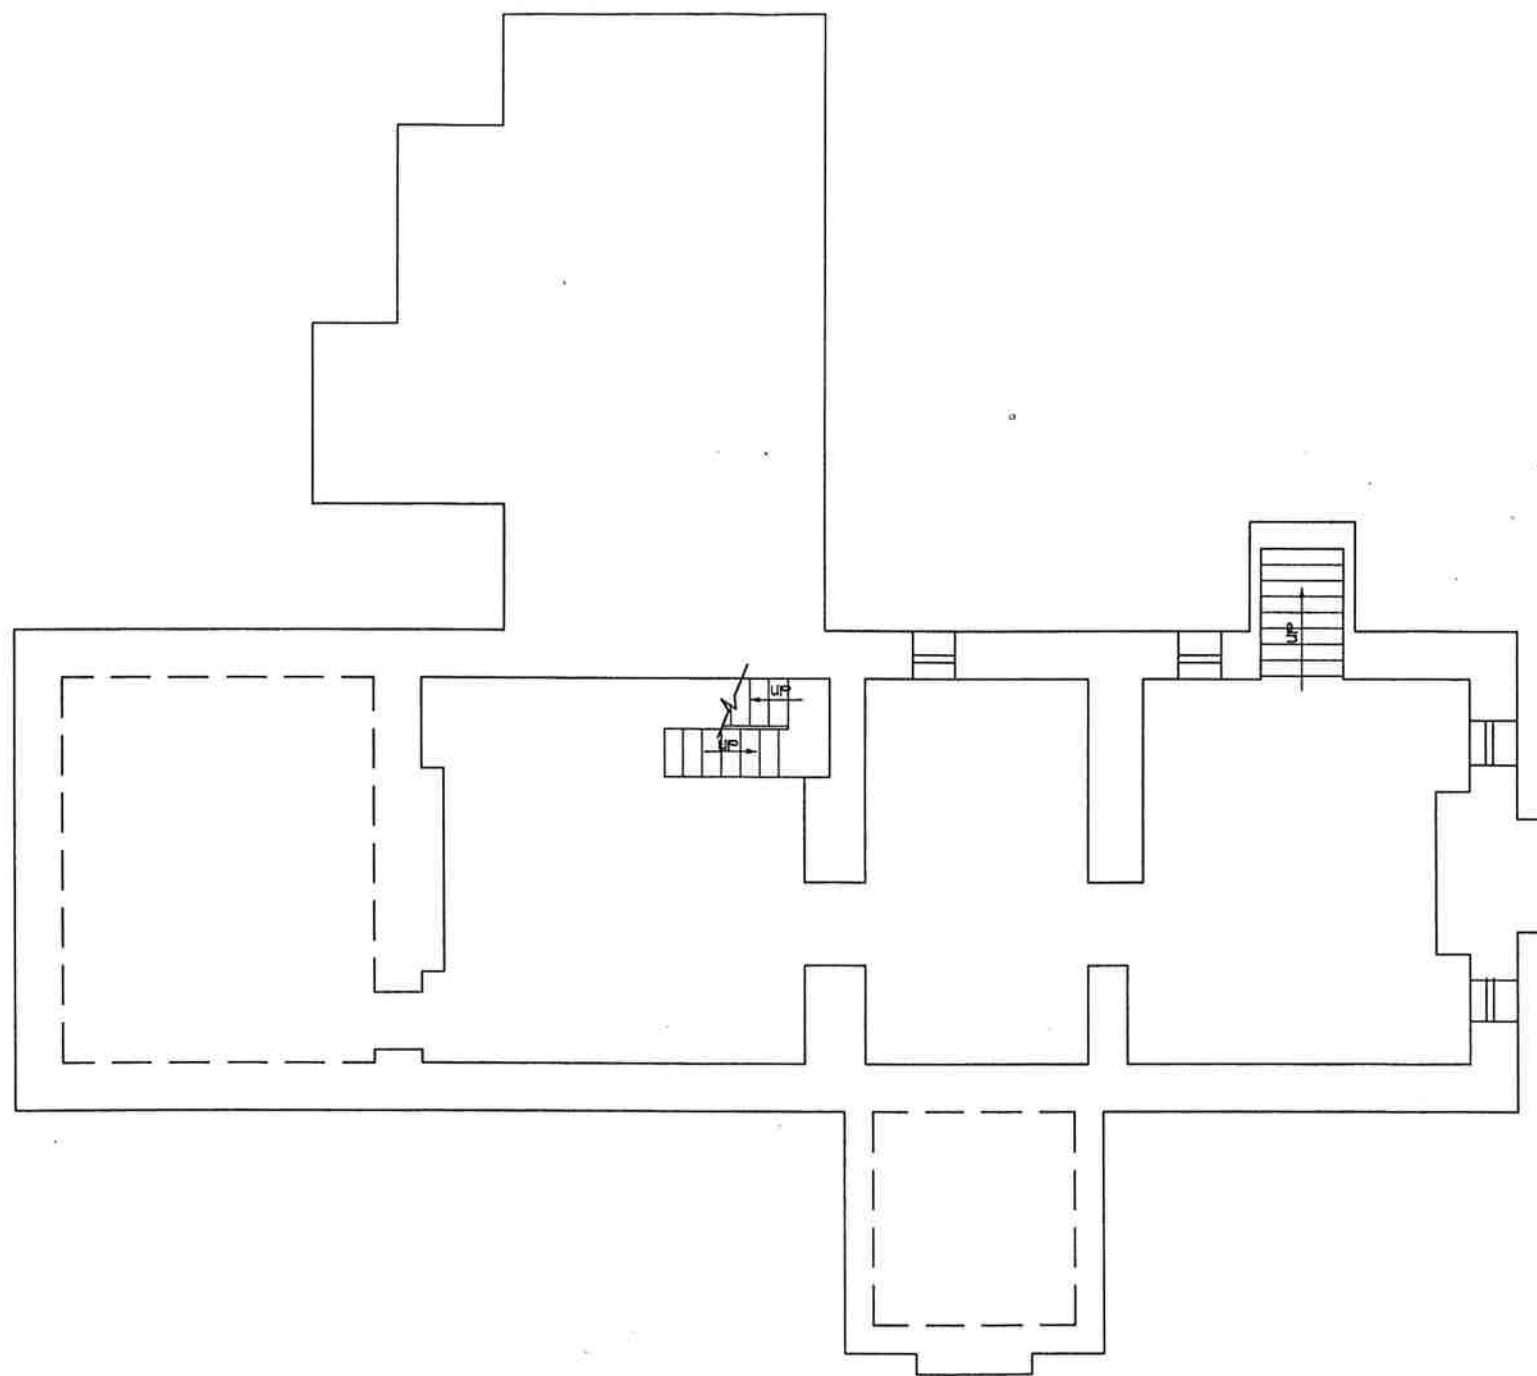

BASEMENT PLAN
SCALE: 3/8" = 1'-0"