



LEGEND			
EXISTING	NEW	LOW	DEM
WALLS			
NEW/RELOCATED DOOR			

ISSUE DATES



DATE	DESCRIPTION
07-14-2025	ISSUE FOR REVIEW

1400 BROADFIELD
1400 BROADFIELD BOULEVARD HOUSTON, TX 77084
SUITE 408

PROJECT:	1400 BROADFIELD
PLATT SCALE:	1/16" = 1'-0"
CHECKED BY:	WM
FILE NAME:	1400 BROADFIELD
DRAWN BY:	WM
SHEET SIZE:	8.5 X 11

SHEET TITLE
SCHEMATIC DESIGN

SHEET NUMBER
SD-1

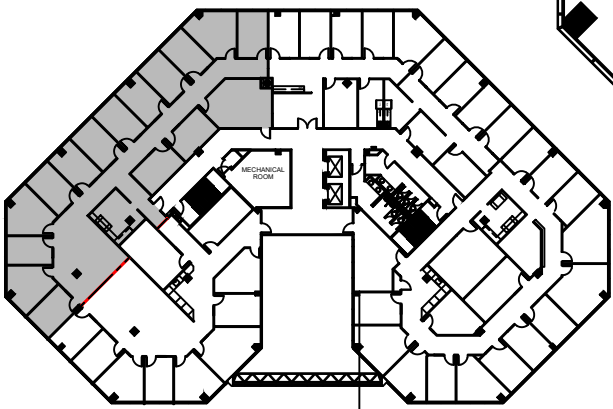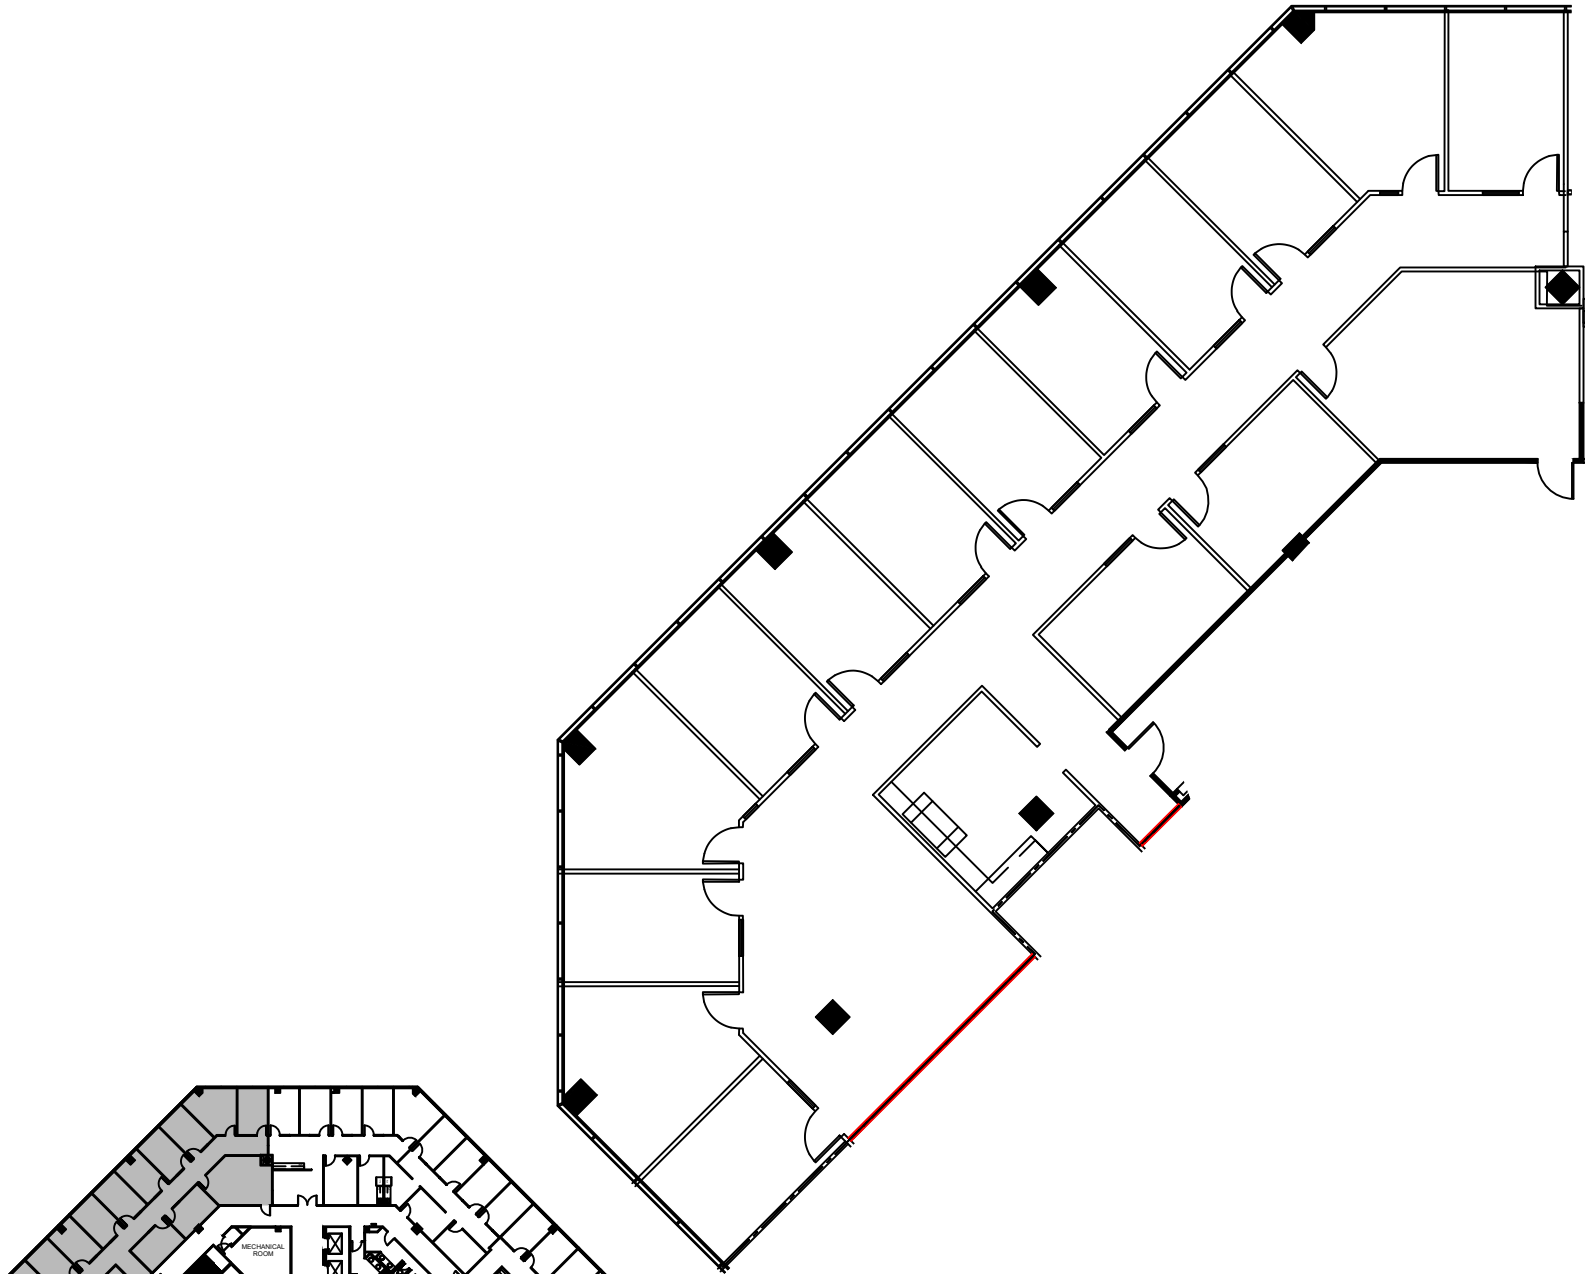

4th FLOOR
KEY PLAN

1 SUITE 408
4,647 NRA
FLOOR PLAN
SCALE: 1/16"=1'-0"

FLOOR PLANS MAY NOT BE TO SCALE AND MAY NOT REFLECT EXISTING CONDITIONS AND SHALL NOT BE RELIED UPON AS SUCH THESE DRAWINGS ARE DESIGN INTENT AND ARE AN EXHIBIT TO THE LEASE