

LEGEND			
EXISTING	NEW	LOW	DEMO
WALLS			
NEW/RELOCATED DOOR			N/A



ISSUE DATES	
01-28-2024	ISSUE REVIEW

**THE PRESERVE**  
2040 NORTH LOOP WEST HOUSTON, TX 77018  
SUITE 40244

PROJECT: THE PRESERVE	
PLLOT SCALE: 1/8" = 1'-0"	SHEET SIZE: 8.5 X 11
CHECKED BY: WM	DRAWN BY: WM
FILE NAME: 625-THE PRESERVE	

SHEET TITLE  
**EXISTING PLAN**

SHEET NUMBER  
**EX-1**

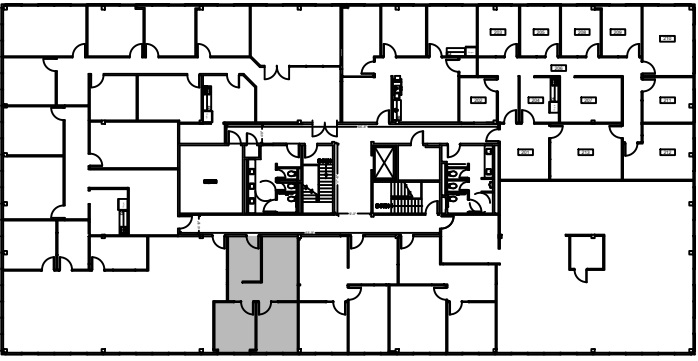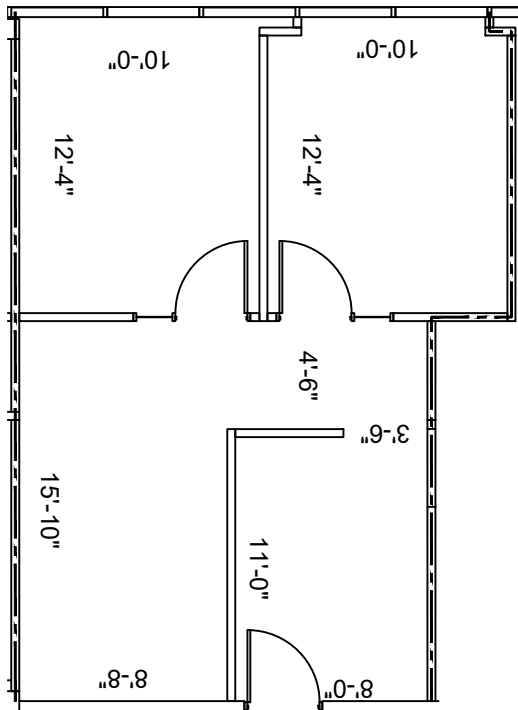

**2nd FLOOR**  
KEY PLAN

**SUITE 40244**  
**630 NRA**

**1 FLOOR PLAN**  
SCALE: 1/8"=1'-0"

FLOOR PLANS MAY NOT BE TO SCALE AND MAY NOT REFLECT EXISTING CONDITIONS AND SHALL NOT BE RELIED UPON AS SUCH THESE DRAWINGS ARE DESIGN INTENT AND ARE AN EXHIBIT TO THE LEASE