


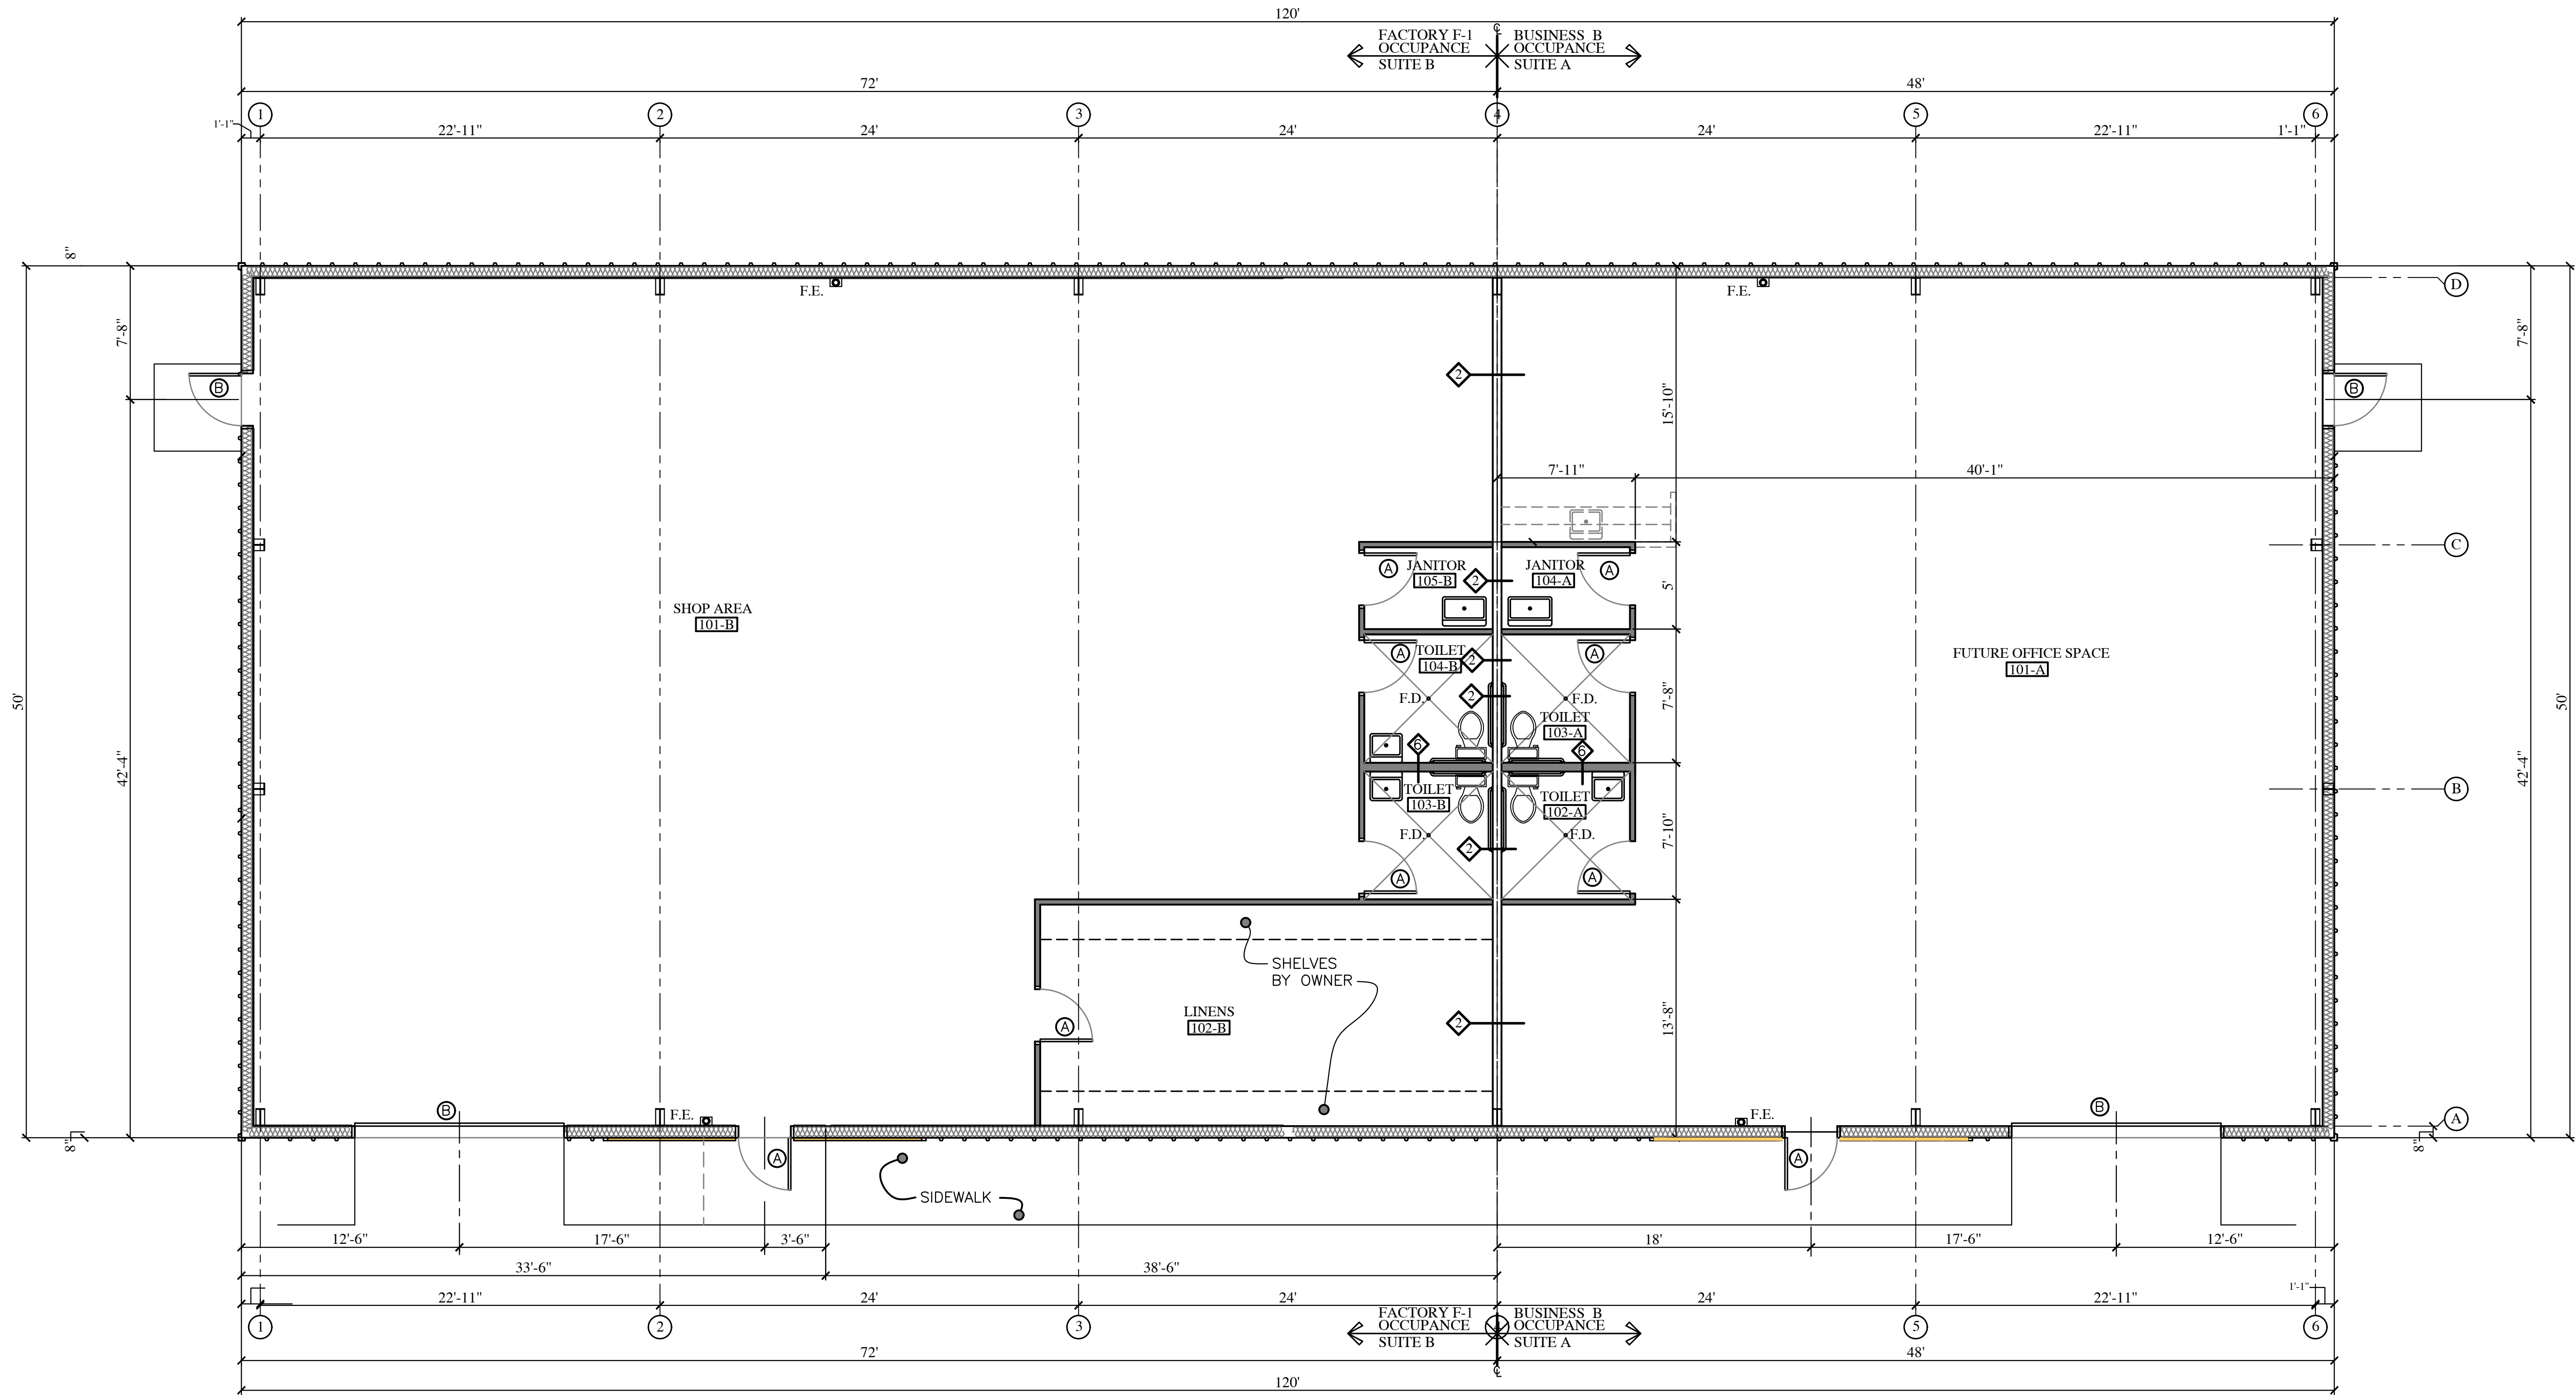

FLOOR PLAN

SCALE 3/16" = 1'-0"

THESE CONTRACT DOCUMENTS ARE THE PROPERTY OF ARCHITECTURAL DESIGNS INC.. THEY HAVE BEEN PREPARED AS AN INSTRUMENT OF SERVICE AND SHALL NOT BE REPRODUCED IN ANY FORM WITHOUT WRITTEN PERMISSION OF THE ARCHITECT.

MAKARIOS CORNER
1702 SHEPARD RD.
CHATTANOOGA, TN 37407
SUITES A & B

Project No.: 37-PKC-25
Date: 12-10-25
Scale: 3/16" = 1'-0"
Sheet: **A2.1**
FLOOR PLAN

CARLSON & CARLSON
ARCHITECTS

SUBSIDIARY OF ARCHITECTURAL DESIGNS INC.
311 N. Hamilton Street
Dalton, Georgia 30720
(706)275-8139

No.	Revision/Issue	Date