

“BLDG. FLOOR PLAN” 439 MCNALLY DRIVE

SCALE: 1" = 25' +/-




DOORS:

- D1: 8'Wx10'H TRUCK DOCK HIGH
- D2: 12'Wx16'H TRUCK HIGH
- D3: 15'Wx57'Lx48"D TRUCK WELL
- D4: 12'x12' DRIVE-THRU
- D5: 9'8"Wx6'9"H DRIVE-THRU

MISC:

- R1: SHOP RESTROOM - 10'x18'
- O1: SHOP OFFICE - 10'x12'
- E1: EQUIP./COMPRESSOR RM -
14'Wx12'D=168 S.F.

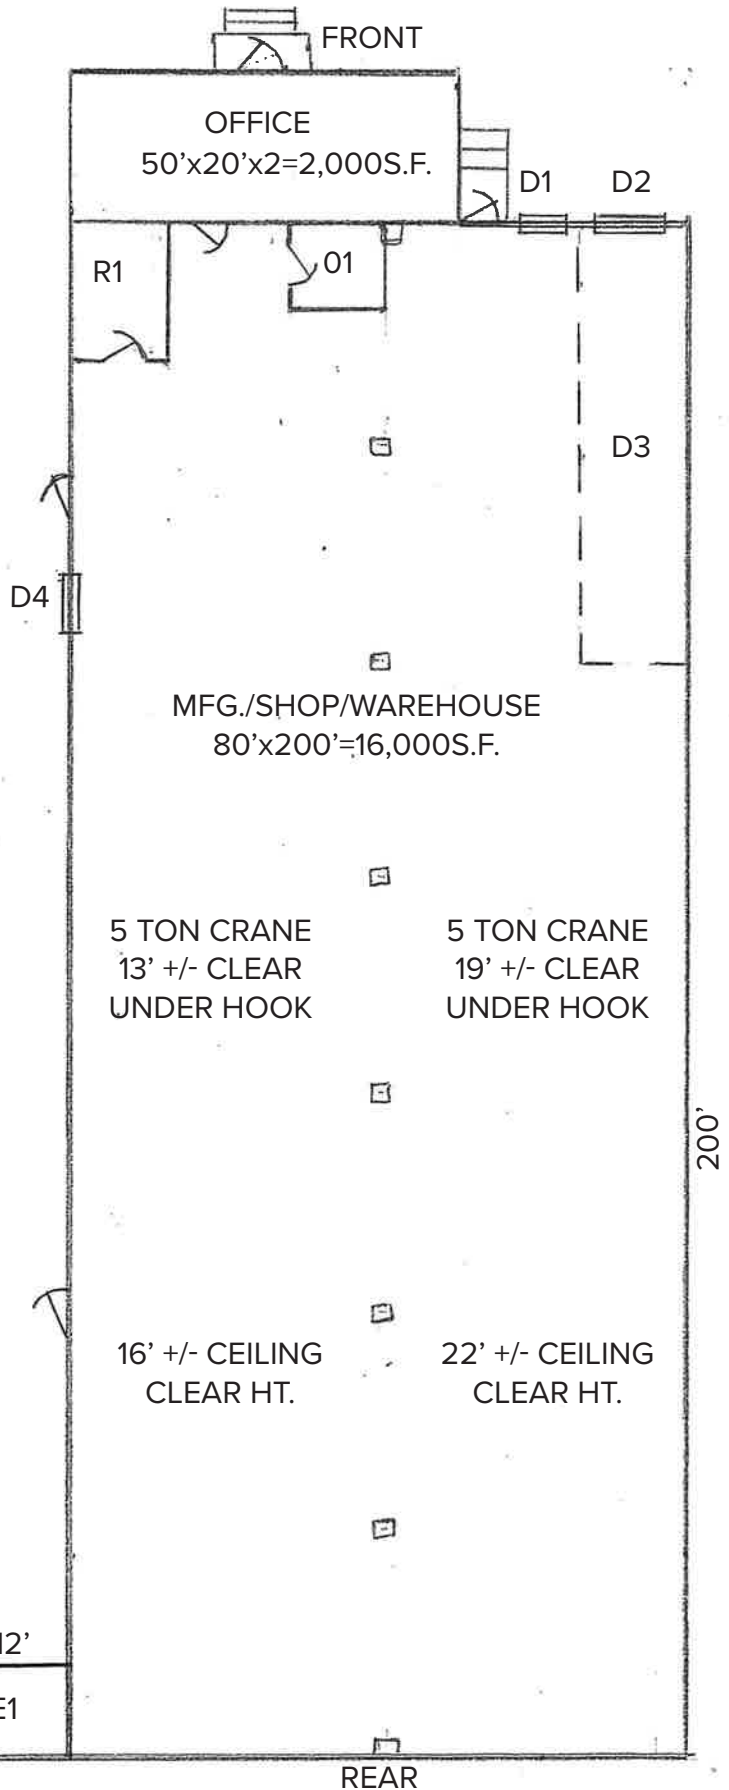

NOTE: ALL INFO. STATED HEREIN IS WITHOUT WARRANTY BY ANYONE AND IS SUBJECT TO VERIFICATION, CHANGE, AND CORRECTION AT ANYTIME WITHOUT PRIOR NOTICE.