


NORTH
 3rd FLOOR
 KEY PLAN

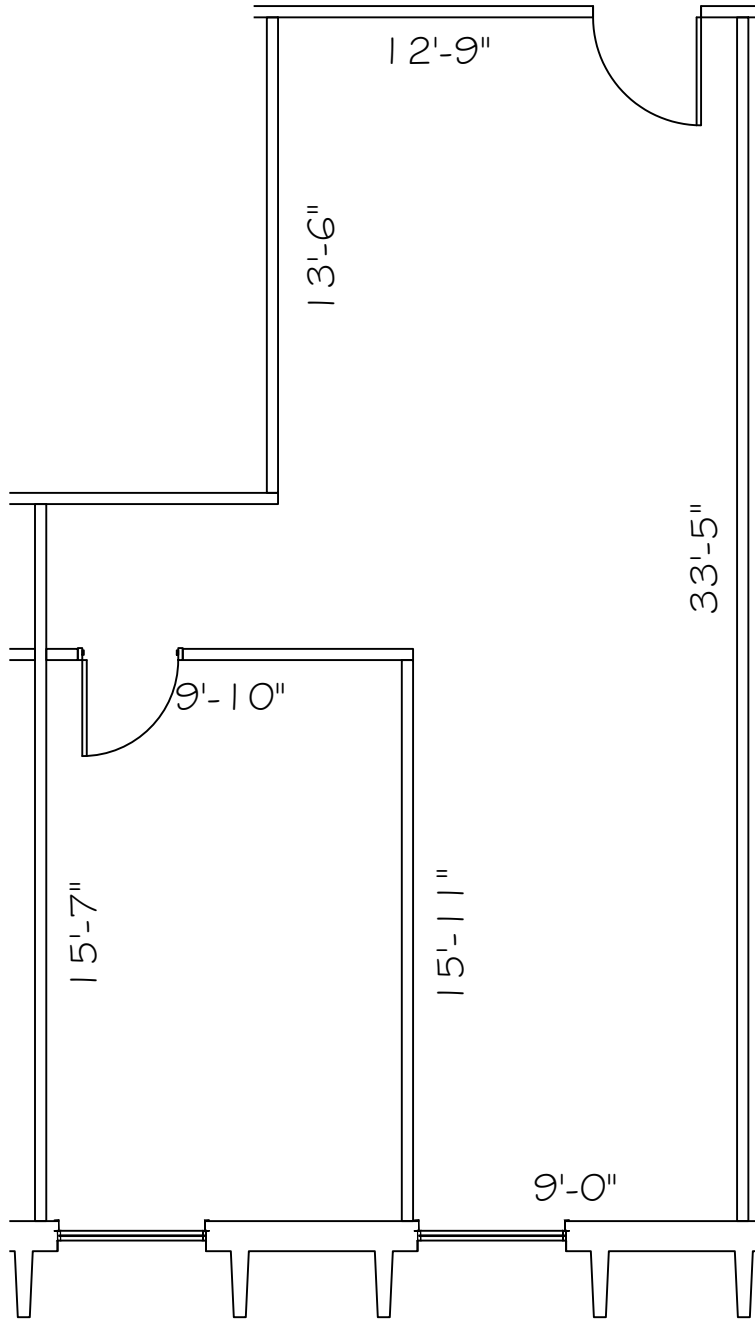

SUITE 305 663 NRA

1 FLOOR PLAN
 SCALE: 3/16"=1'-0"

FLOOR PLANS MAY NOT BE TO SCALE AND MAY NOT REFLECT EXISTING CONDITIONS AND SHALL NOT BE RELIED UPON AS SUCH

HARTMAN MANAGEMENT
 2909 HILLCROFT, SUITE 420
 HOUSTON, TX 77057



LEGEND		
EXISTING	NEW	DEMO
PARTITIONS		
NEW/RELOCATED DOOR		

ISSUE DATES		
NO.	DATE	REVISION
1	07-30-19	LEASING REVIEW

11211 KATY FWY
 11211 KATY FREEWAY, HOUSTON, TX 77079
 SUITE 305

PROJECT:	923-11211 KATY FWY
PLLOT SCALE:	3/16"=1'-0"
CHECKED BY:	WJ
FILE NAME:	923-11211 KATY FWY

SHEET TITLE
 EXISTING
 PLAN

SHEET NUMBER
 EX-1