


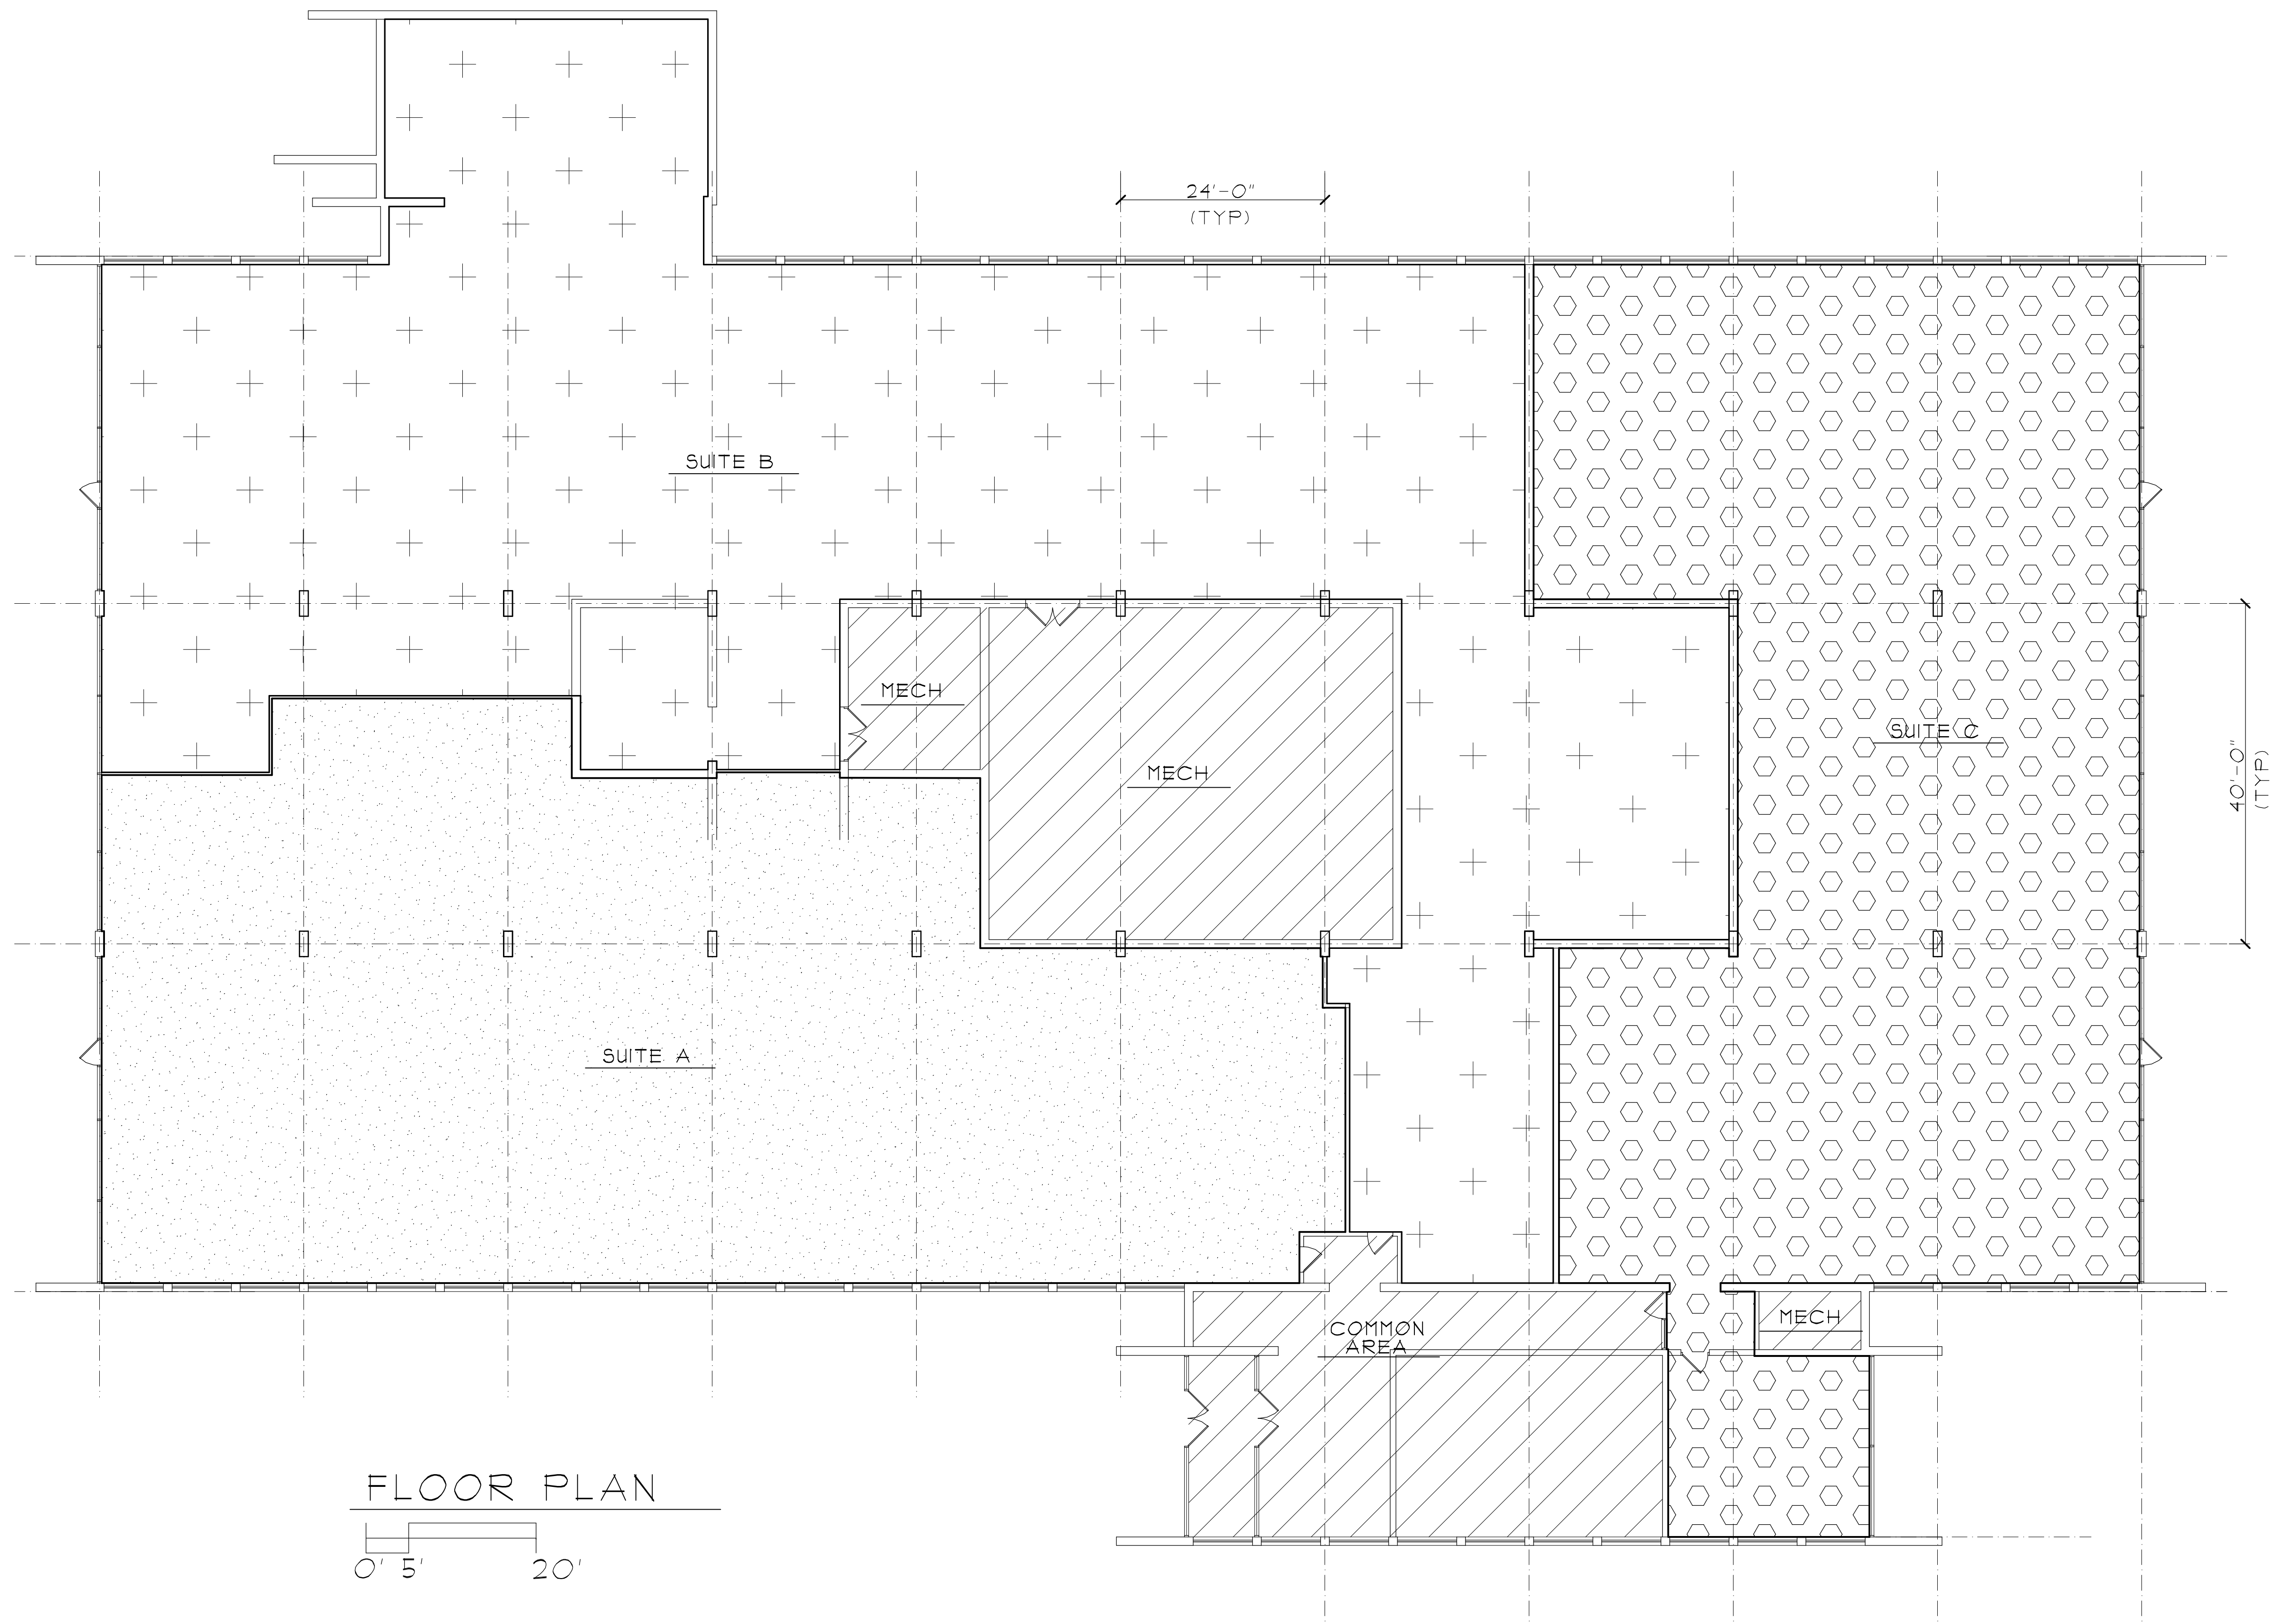

FLOOR PLAN
0' 5' 20'

PROJECT #1192

DATE: 11/30/11

DRAWN BY: ALF

1

42 COMMERCIAL BLVD.
TORRINGTON, CT

FLOOR PLAN

REVISIONS

ARCHITECTS

PLANNERS

969 WEST MAIN STREET

753-6676

WATERBURY CONN.

MERRELL ASSOCIATES

969 WEST MAIN STREET
753-6676
WATERBURY CONN.