


SUITE 100 - 5,854 NRA

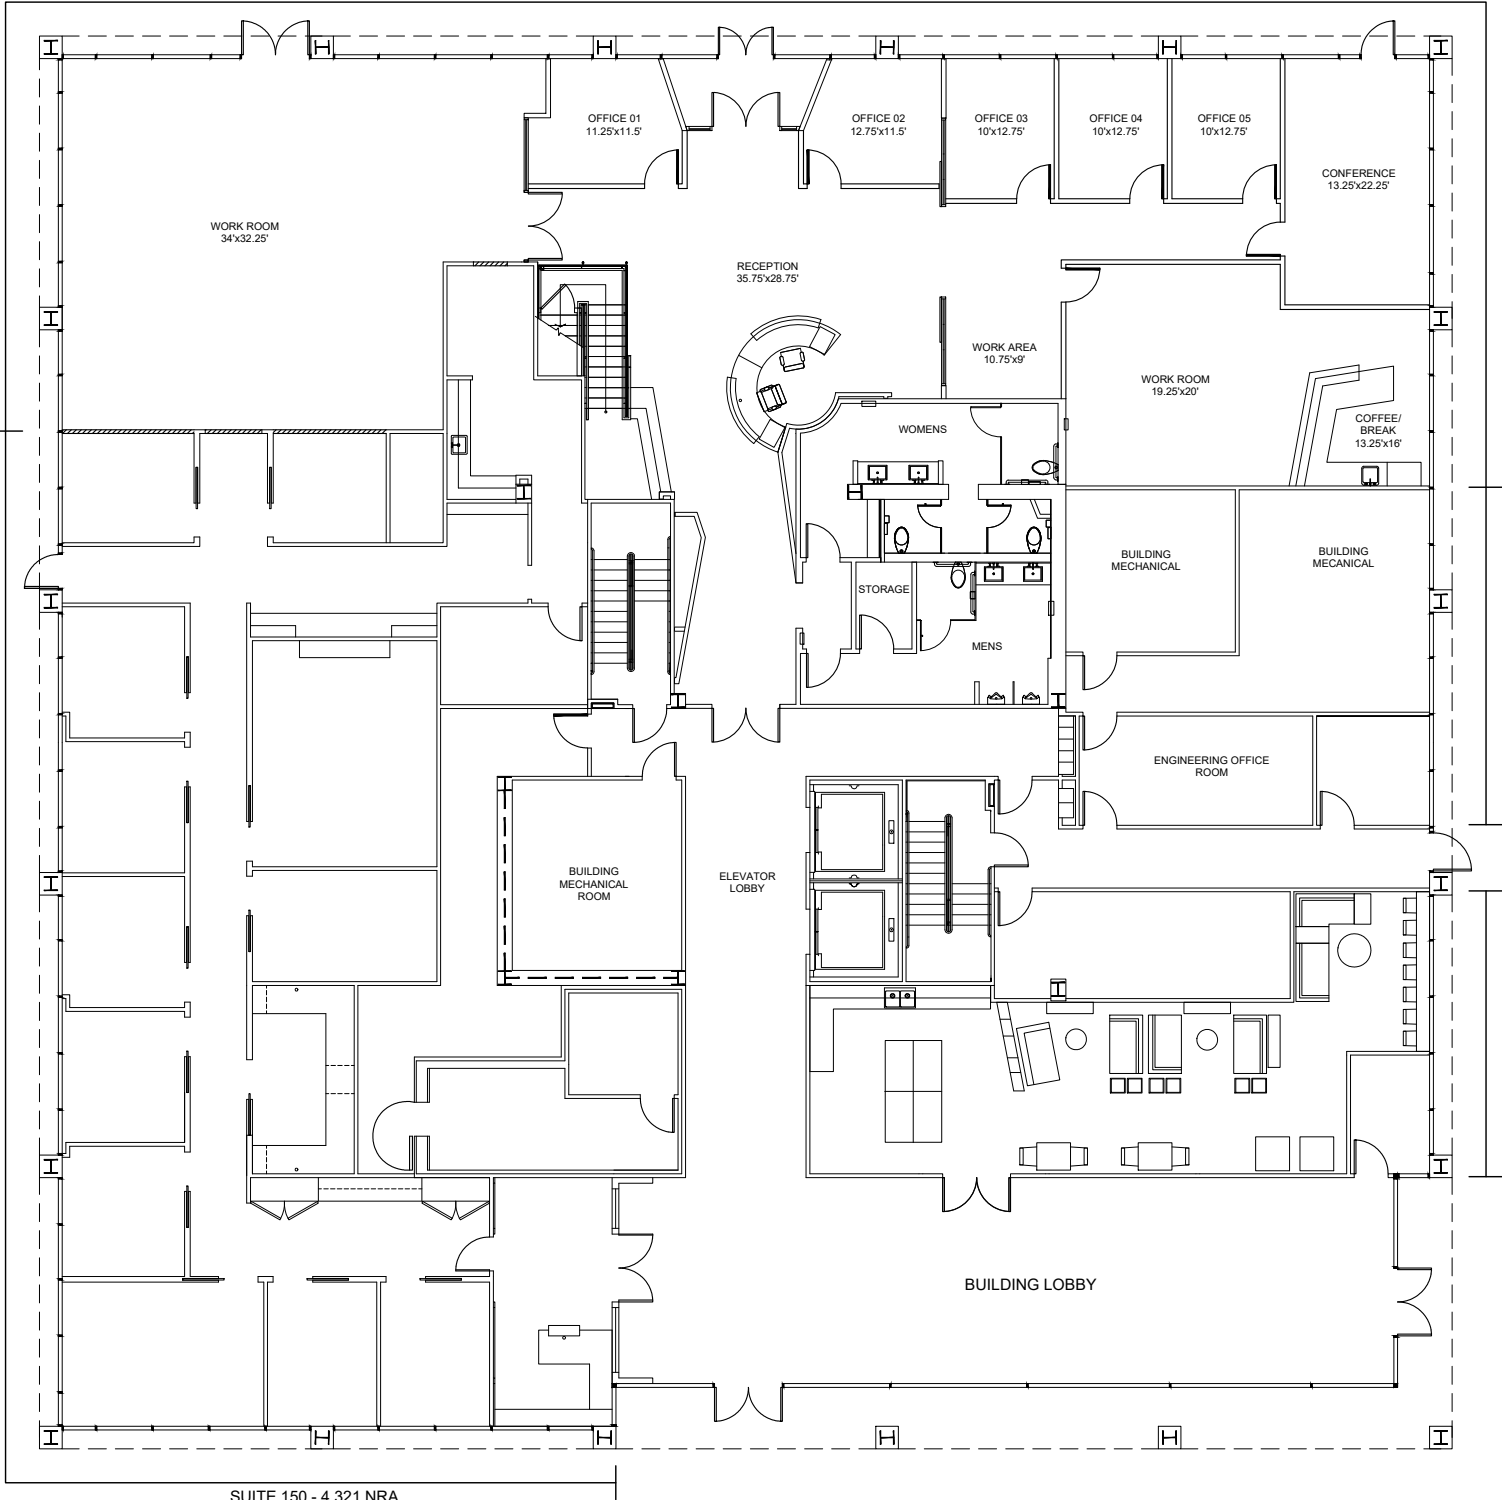

SUITE 150 - 4,321 NRA

4200 MONTROSE

PROPOSED FLOOR PLAN



LEVEL 1

Philip Ewald Architecture Incorporated  
 Architecture Interior Design Planning  
 4200 Montrose Boulevard Suite 420 Houston, Texas 77056 713.221.1977  
 www.pearlarchitect.com

12/11/2023 SCALE: N.T.S. PROJECT #23173

NOT FOR REGULATORY APPROVAL, PERMITTING OR CONSTRUCTION  
 SPACE HAS NOT BEEN FIELD VERIFIED

A Project of:  
**HANSEN PARTNERS**