


GENERAL NOTE:
 - REFER TO SHEET T1.01 FOR WALL TYPE LEGEND.
 - REFER TO SHEET A9.0X FOR DOOR & WINDOW DETAILS.
 - SEE SHEET T1.02, T103 FOR U.L. DESIGN.
 - ALL STRUCTURAL STEEL TO BE 1 HOUR PROTECTED- TYP.

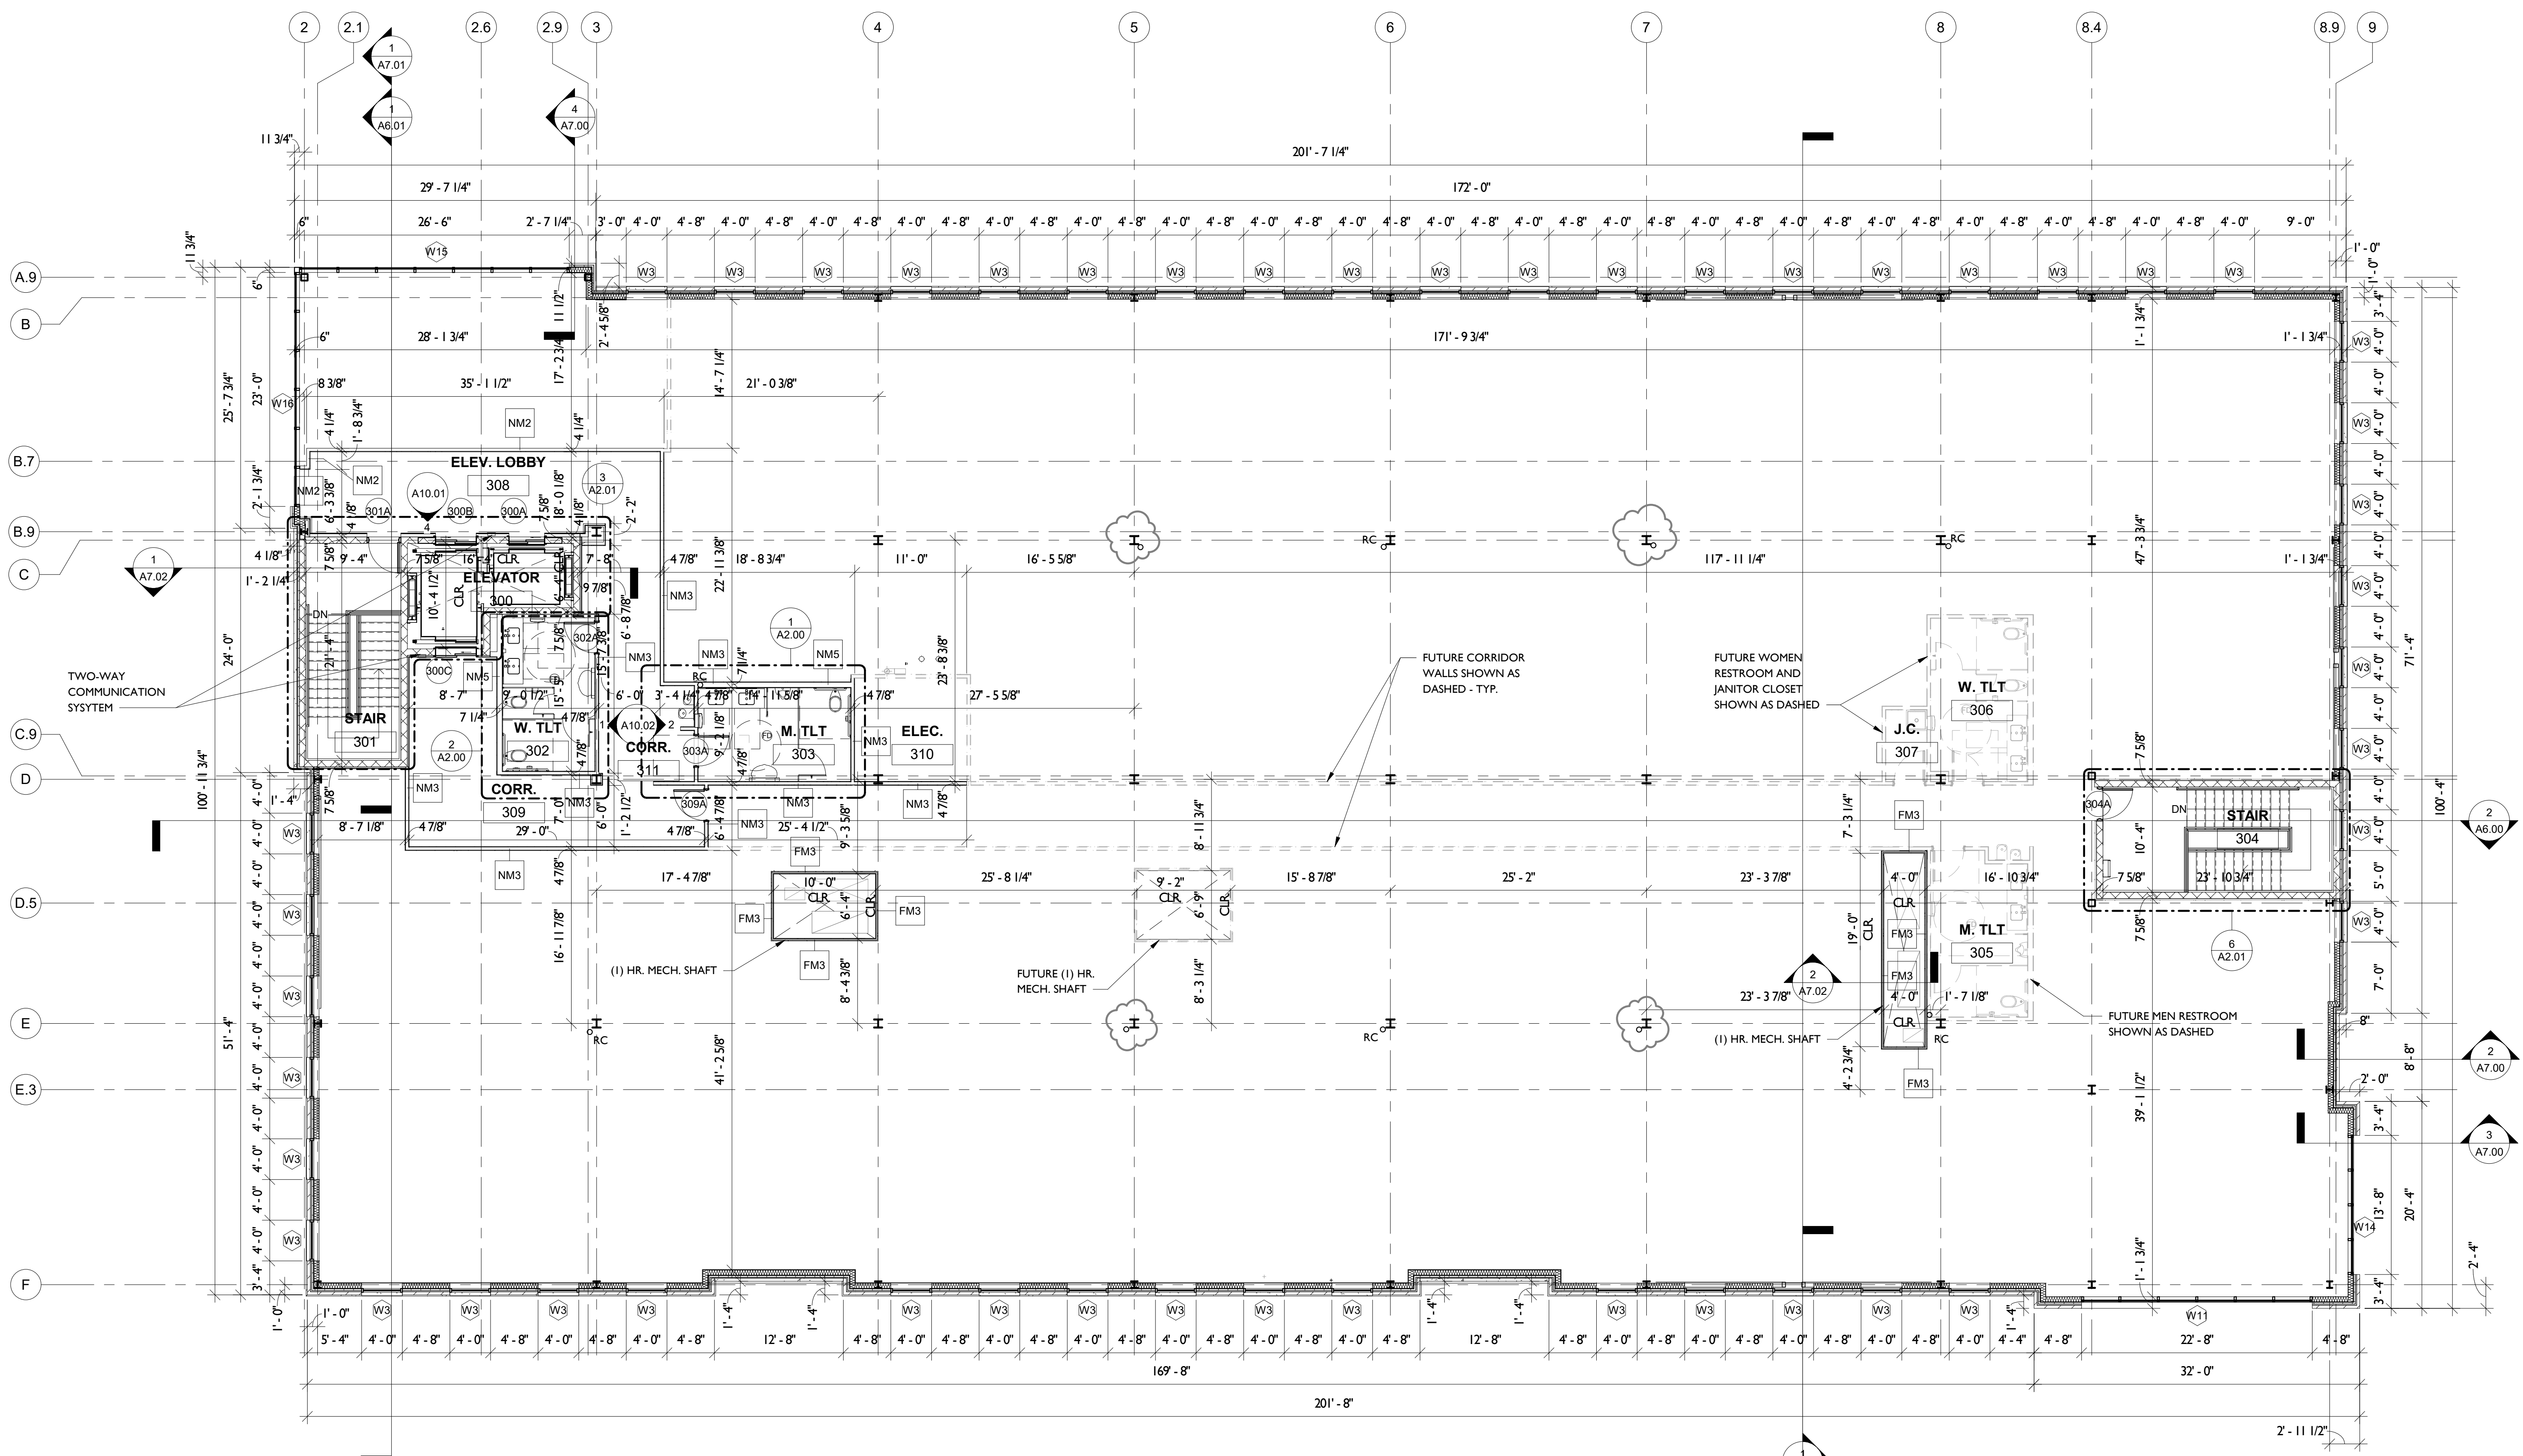

THIRD FLOOR PLAN
 SCALE: 1/8" = 1'-0"