

LEGEND			
EXISTING WALLS	NEW WALLS	LOW DEMO WALLS	DEMOLITION WALLS
NEW/RELOCATED DOOR	N/A		



ISSUE DATES	
12-14-2023	ISSUE FOR REVIEW

**THE PRESERVE**  
 2000 NORTH LOOP WEST, HOUSTON, TX 77018  
 SUITE 00230

PROJECT:	THE PRESERVE
PLLOT SCALE:	1/8" = 1'-0"
CHECKED BY:	WM
FILE NAME:	THE PRESERVE

SHEET TITLE  
**EXISTING PLAN**

SHEET NUMBER  
**EX-1**

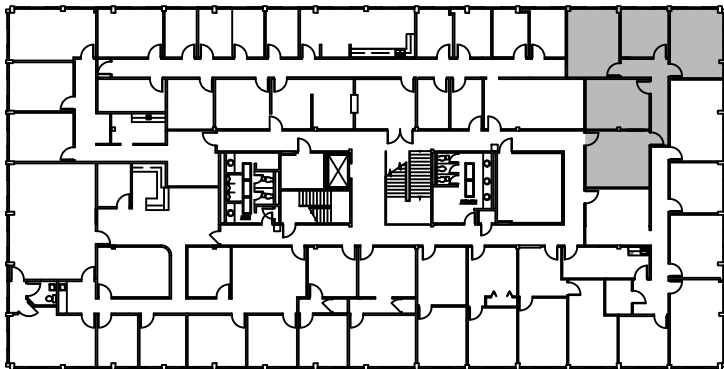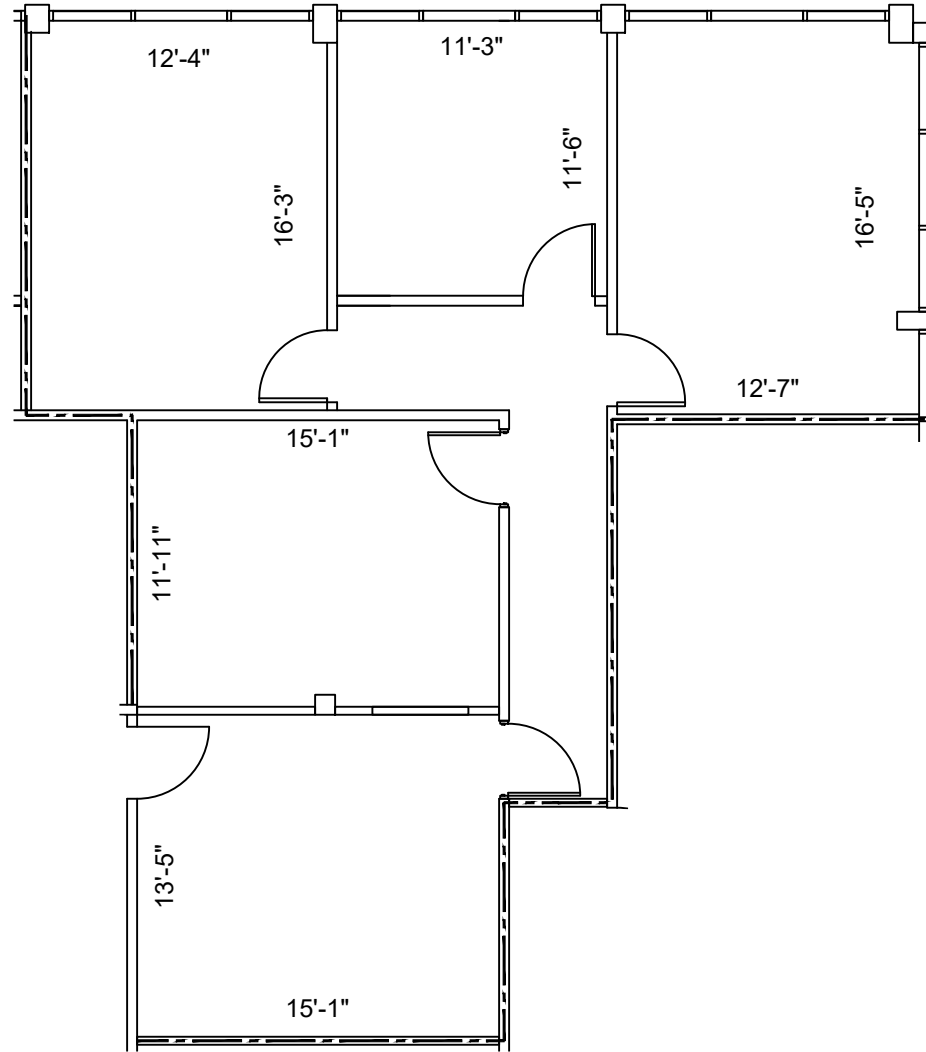

**2nd FLOOR**  
 KEY PLAN

**SUITE 00230**  
**1,285 NRA**

**1 FLOOR PLAN**  
 SCALE: 1/16"=1'-0"

FLOOR PLANS MAY NOT BE TO SCALE AND MAY NOT REFLECT EXISTING CONDITIONS AND SHALL NOT BE RELIED UPON AS SUCH THESE DRAWINGS ARE DESIGN INTENT AND ARE AN EXHIBIT TO THE LEASE