



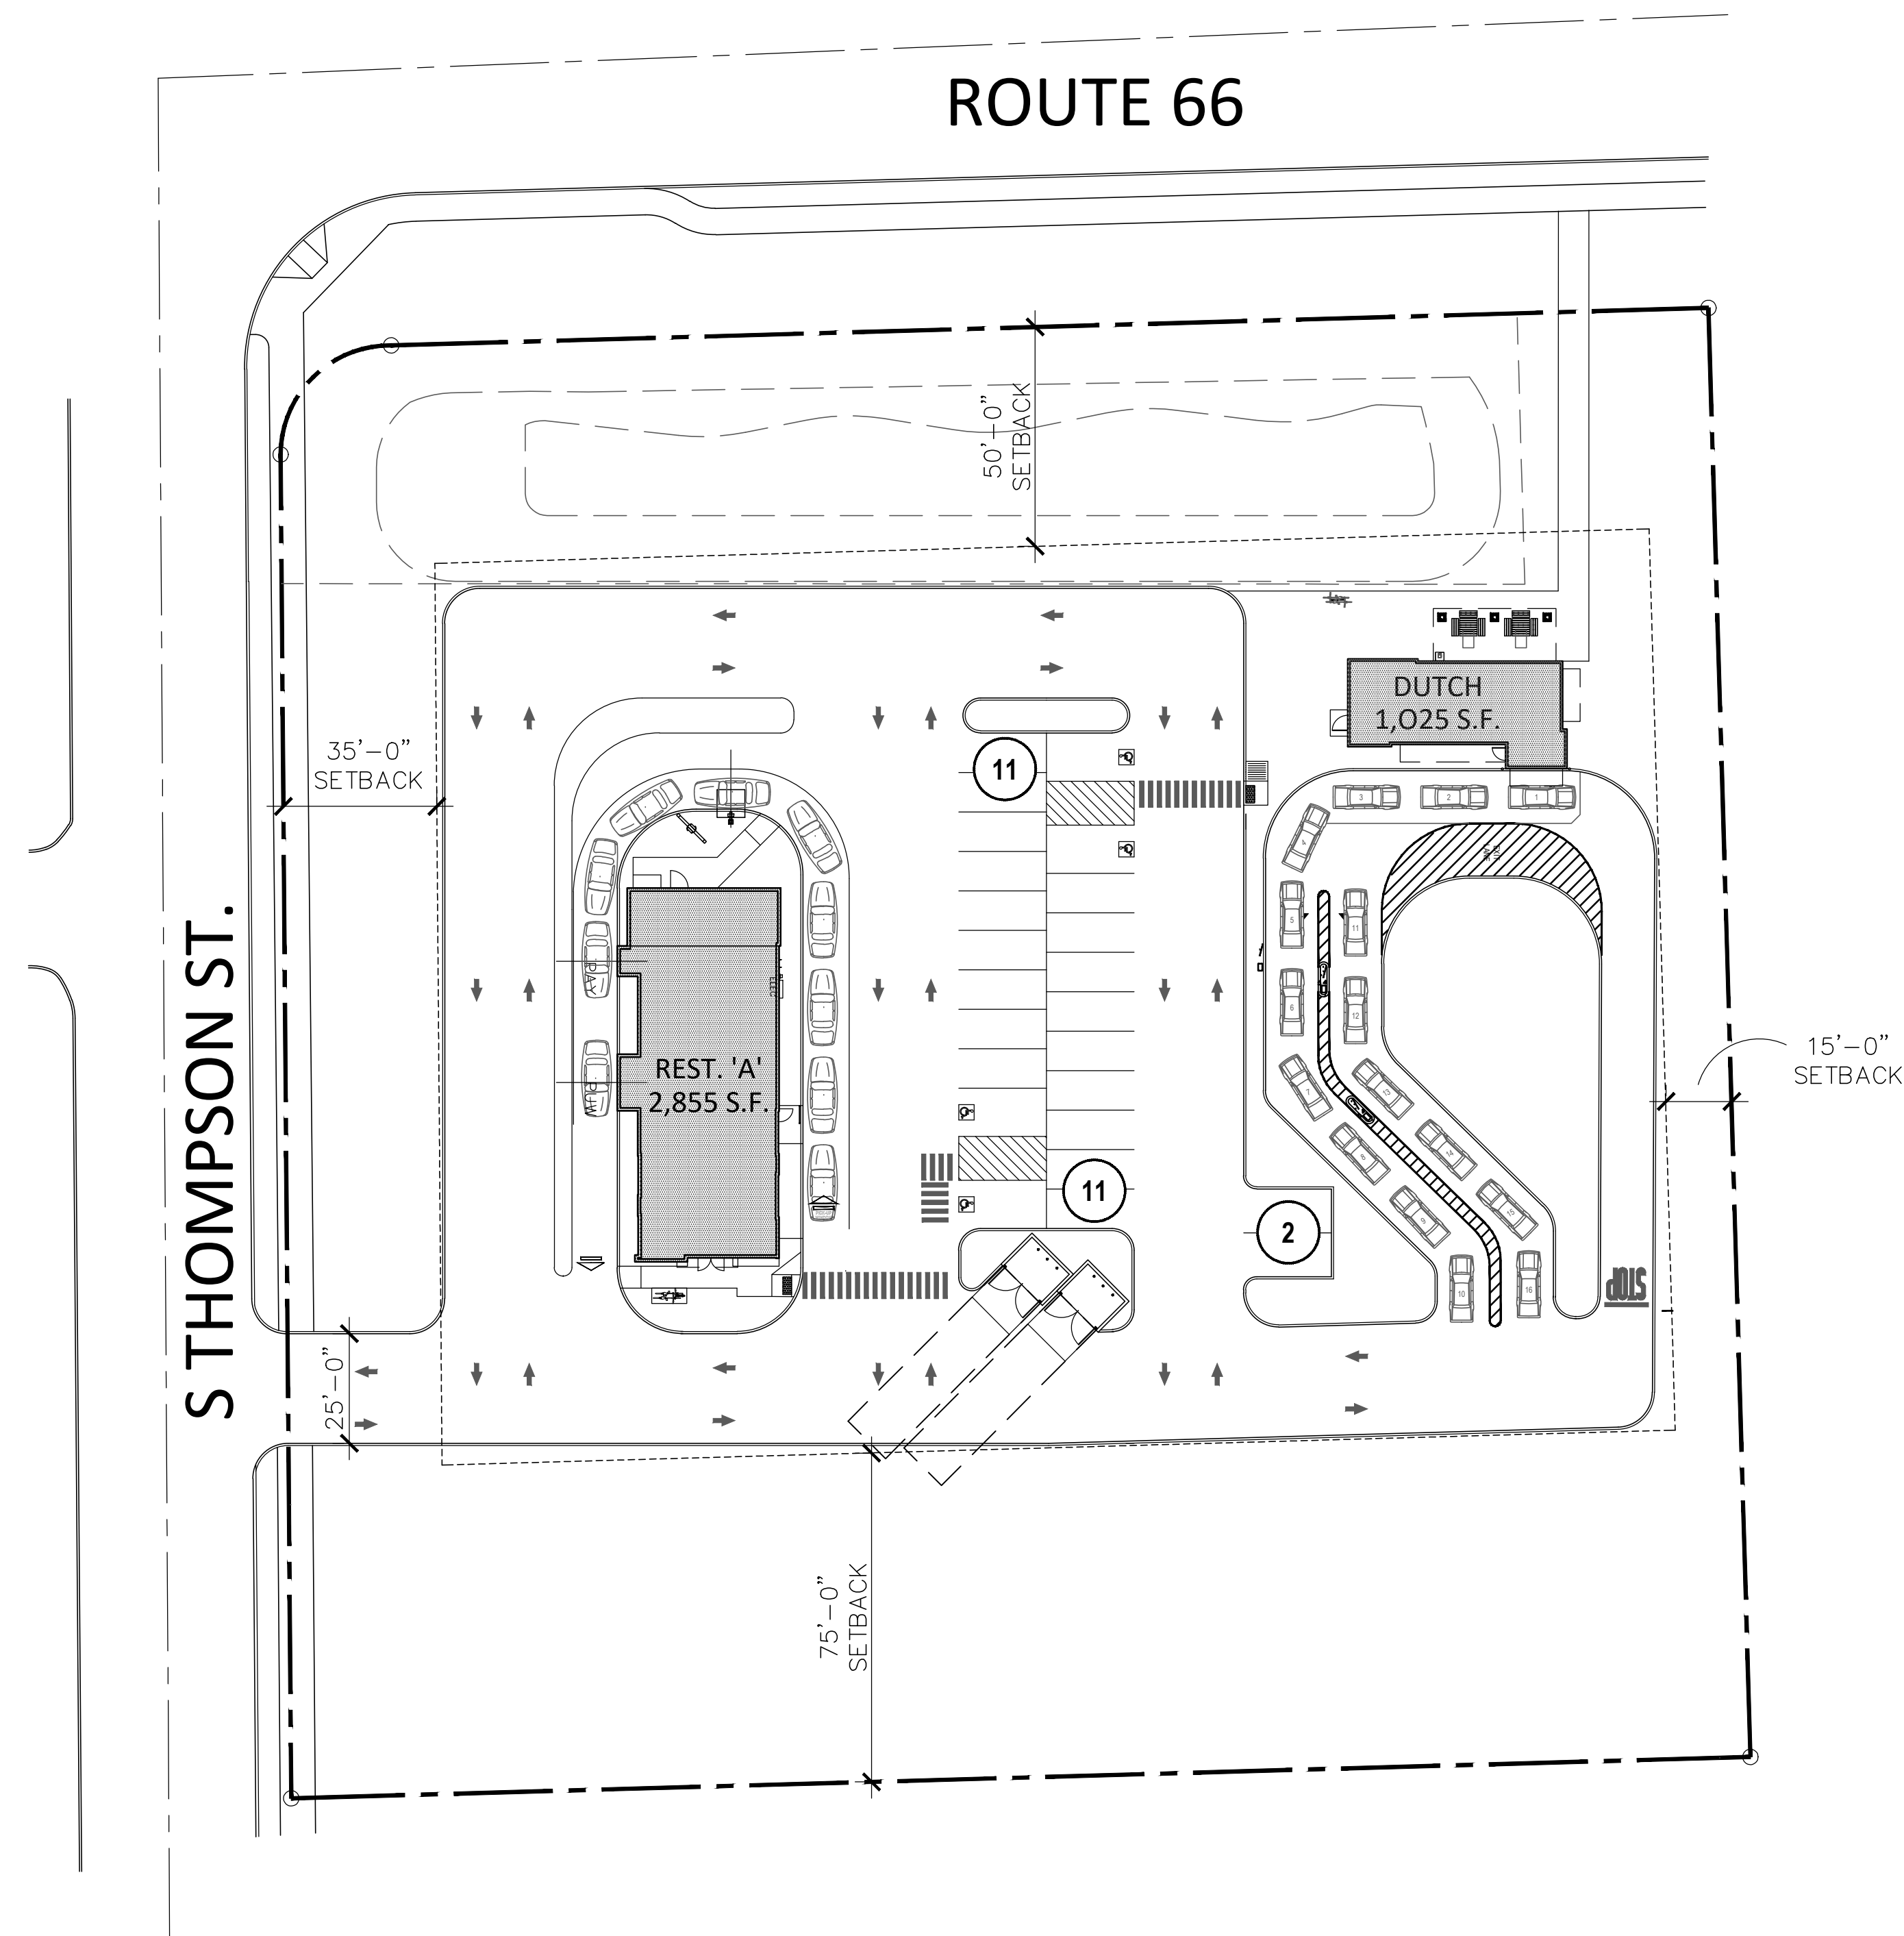

SITE PLAN

SCALE: 1" = 30'-0"

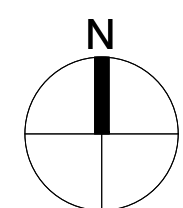

SP_02

07.14. 2026

SEC S THOMPSON ST. & ROUTE 66 FLAGSTAFF, ARIZONA 86001



7339 E. McDonald Drive
Scottsdale, AZ 85250
O: 480.947.8800
www.dpcr.com