
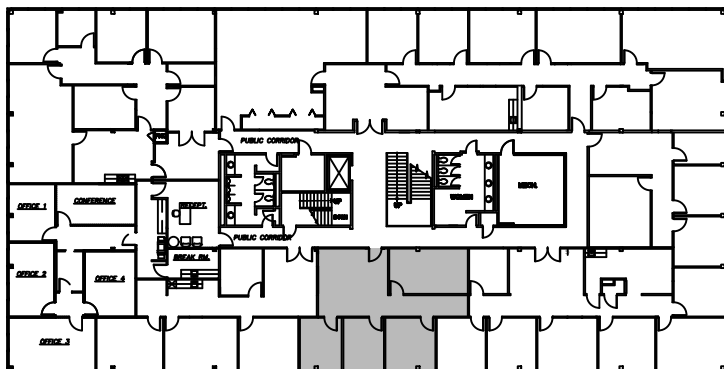


LEGEND	
EXISTING WALLS	---
NEW WALLS	---
EXISTING LOW WALLS	---
NEW LOW WALLS	---
EXISTING DOORS	---
NEW RELOCATED DOORS	---
NEW RELOCATED DOORS	N/A

ISSUE DATES	
08-31-2023	ISSUE FOR REVIEW

THE PRESERVE
 2060 NORTH LOOP WEST, HOUSTON, TX 77018
 SUITE 220

PROJECT:	025-THE PRESERVE
PLOTTING SCALE:	1/8" = 1'-0"
CHECKED BY:	WM
FILE NAME:	025-THE PRESERVE
SHEET SIZE:	8.5 X 11
DRAWN BY:	WM
SHEET TITLE:	EXISTING FLOOR PLAN
SHEET NUMBER:	EX-1

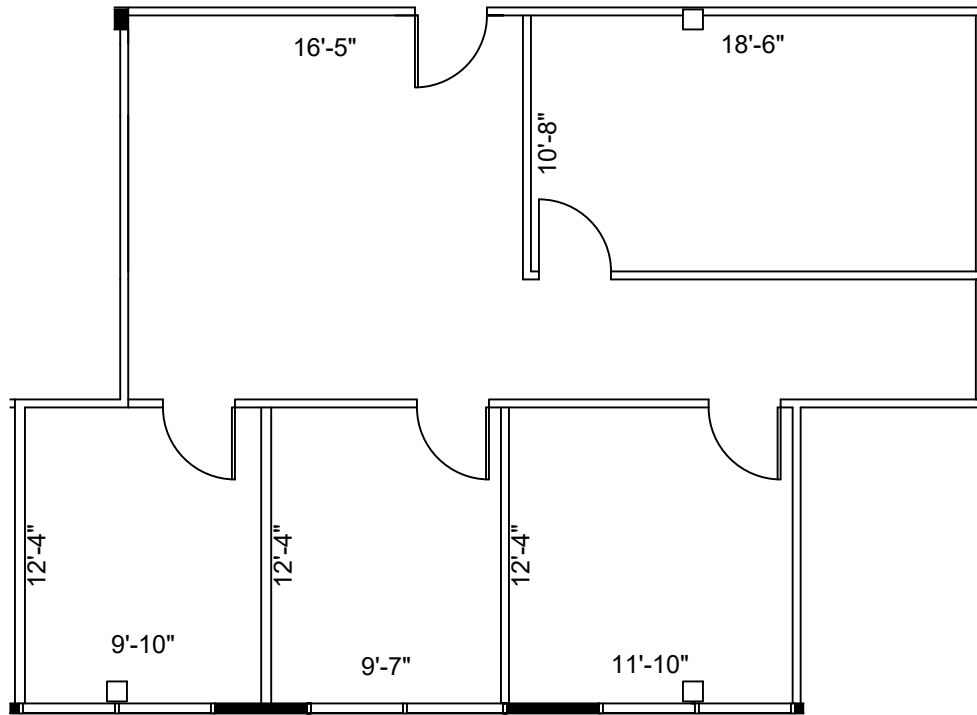

NORTH
 2nd FLOOR
 KEY PLAN

SUITE 220
1,182 NRA

1 FLOOR PLAN
 SCALE: 1/8"=1'-0"

FLOOR PLANS MAY NOT BE TO SCALE AND MAY NOT REFLECT EXISTING CONDITIONS AND SHALL NOT BE RELIED UPON AS SUCH THESE DRAWINGS ARE DESIGN INTENT AND ARE AN EXHIBIT TO THE LEASE