



LEGEND	
EXISTING WALLS	---
NEW WALLS	---
EXISTING DOOR	---
NEW DOOR	---
EXISTING LOW DEMO	---
NEW LOW DEMO	---
NEW RELOCATED DOOR	N/R



ISSUE DATES	
1	07-01-2020 LEASING REVIEW

PROJECT: ONE PARK TEN PLACE
 16365 PARK TEN PLACE BLVD. HOUSTON, TX 77084
 SUITE 177

PROJECT: ONE PARK TEN PLACE	DATE: 07-01-2020
PLANT SCALE: 1/8"=1'-0"	SHEET SIZE: 8.5 X 11
CHECKED BY: WM	DRAWN BY: WM
FILE NAME: ONE PARK TEN PLACE	

SHEET TITLE
 SCHEMATIC DESIGN

SHEET NUMBER
 SD-1

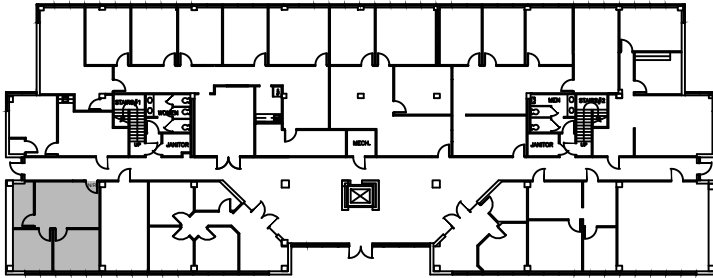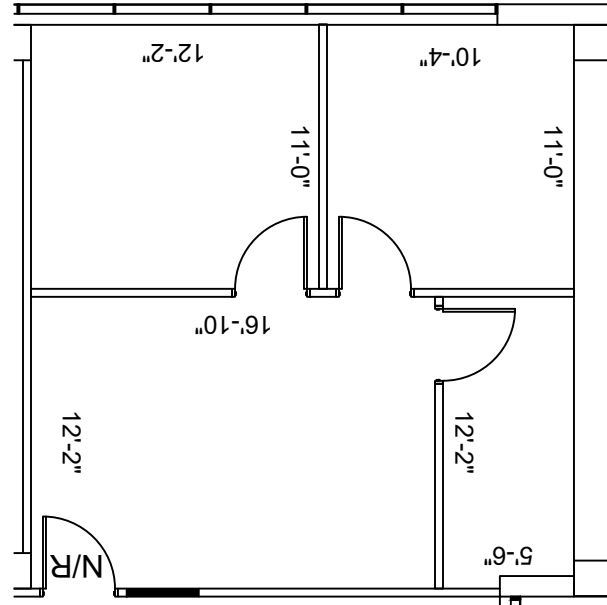

1st FLOOR
 KEY PLAN

1 FLOOR PLAN
 SCALE: 1/8"=1'-0"

FLOOR PLANS MAY NOT BE TO SCALE AND MAY NOT REFLECT EXISTING CONDITIONS AND SHALL NOT BE RELIED UPON AS SUCH THESE DRAWINGS ARE DESIGN INTENT AND ARE AN EXHIBIT TO THE LEASE