

LEGEND GENERAL NOTE: GENERAL CONTRACTOR TO FIELD VERIFY ALL DIMENSIONS & COORDINATE AS REQUIRED.

NEW WALL COMPOSED OF GWB BATT INSULATION & WOOD FRAMING (WALL EXTENDS 8" ABOVE CEILING AT MINIMUM, SEE SECTIONS & DETAILS)



WALL SECTION/DETAIL



INTERIOR ELEVATION TAG.



DOOR TAG. REFER TO DOOR SCHEDULE



ROOM NAME AND NUMBER

EXISTING WALL, SEE FINISH SCHEDULE FOR FINISHES



FIRE EXTINGUISHER CABINET



DETAIL



SEAY SEAY & LITCHFIELD

Architects
Interior Designers

1115 South Court Street
Montgomery, AL 36104
(334) 263-5182

Job Number

1015.00

Date

DECEMBER 03, 2010

Drawn By

JBP

Checked By

GO

Revised

-

Project Title

CHARLES G. REYNOLDS JR.
RENOVATIONS & IMPROVEMENTS
149 MAIN STREET
ALEXANDER CITY, ALABAMA


Sheet Title

NEW UPPER LEVEL
FLOOR PLAN

Sheet Number

A2.1b

SCHEMATIC
DOCUMENTS
NOT FOR
CONSTRUCTION

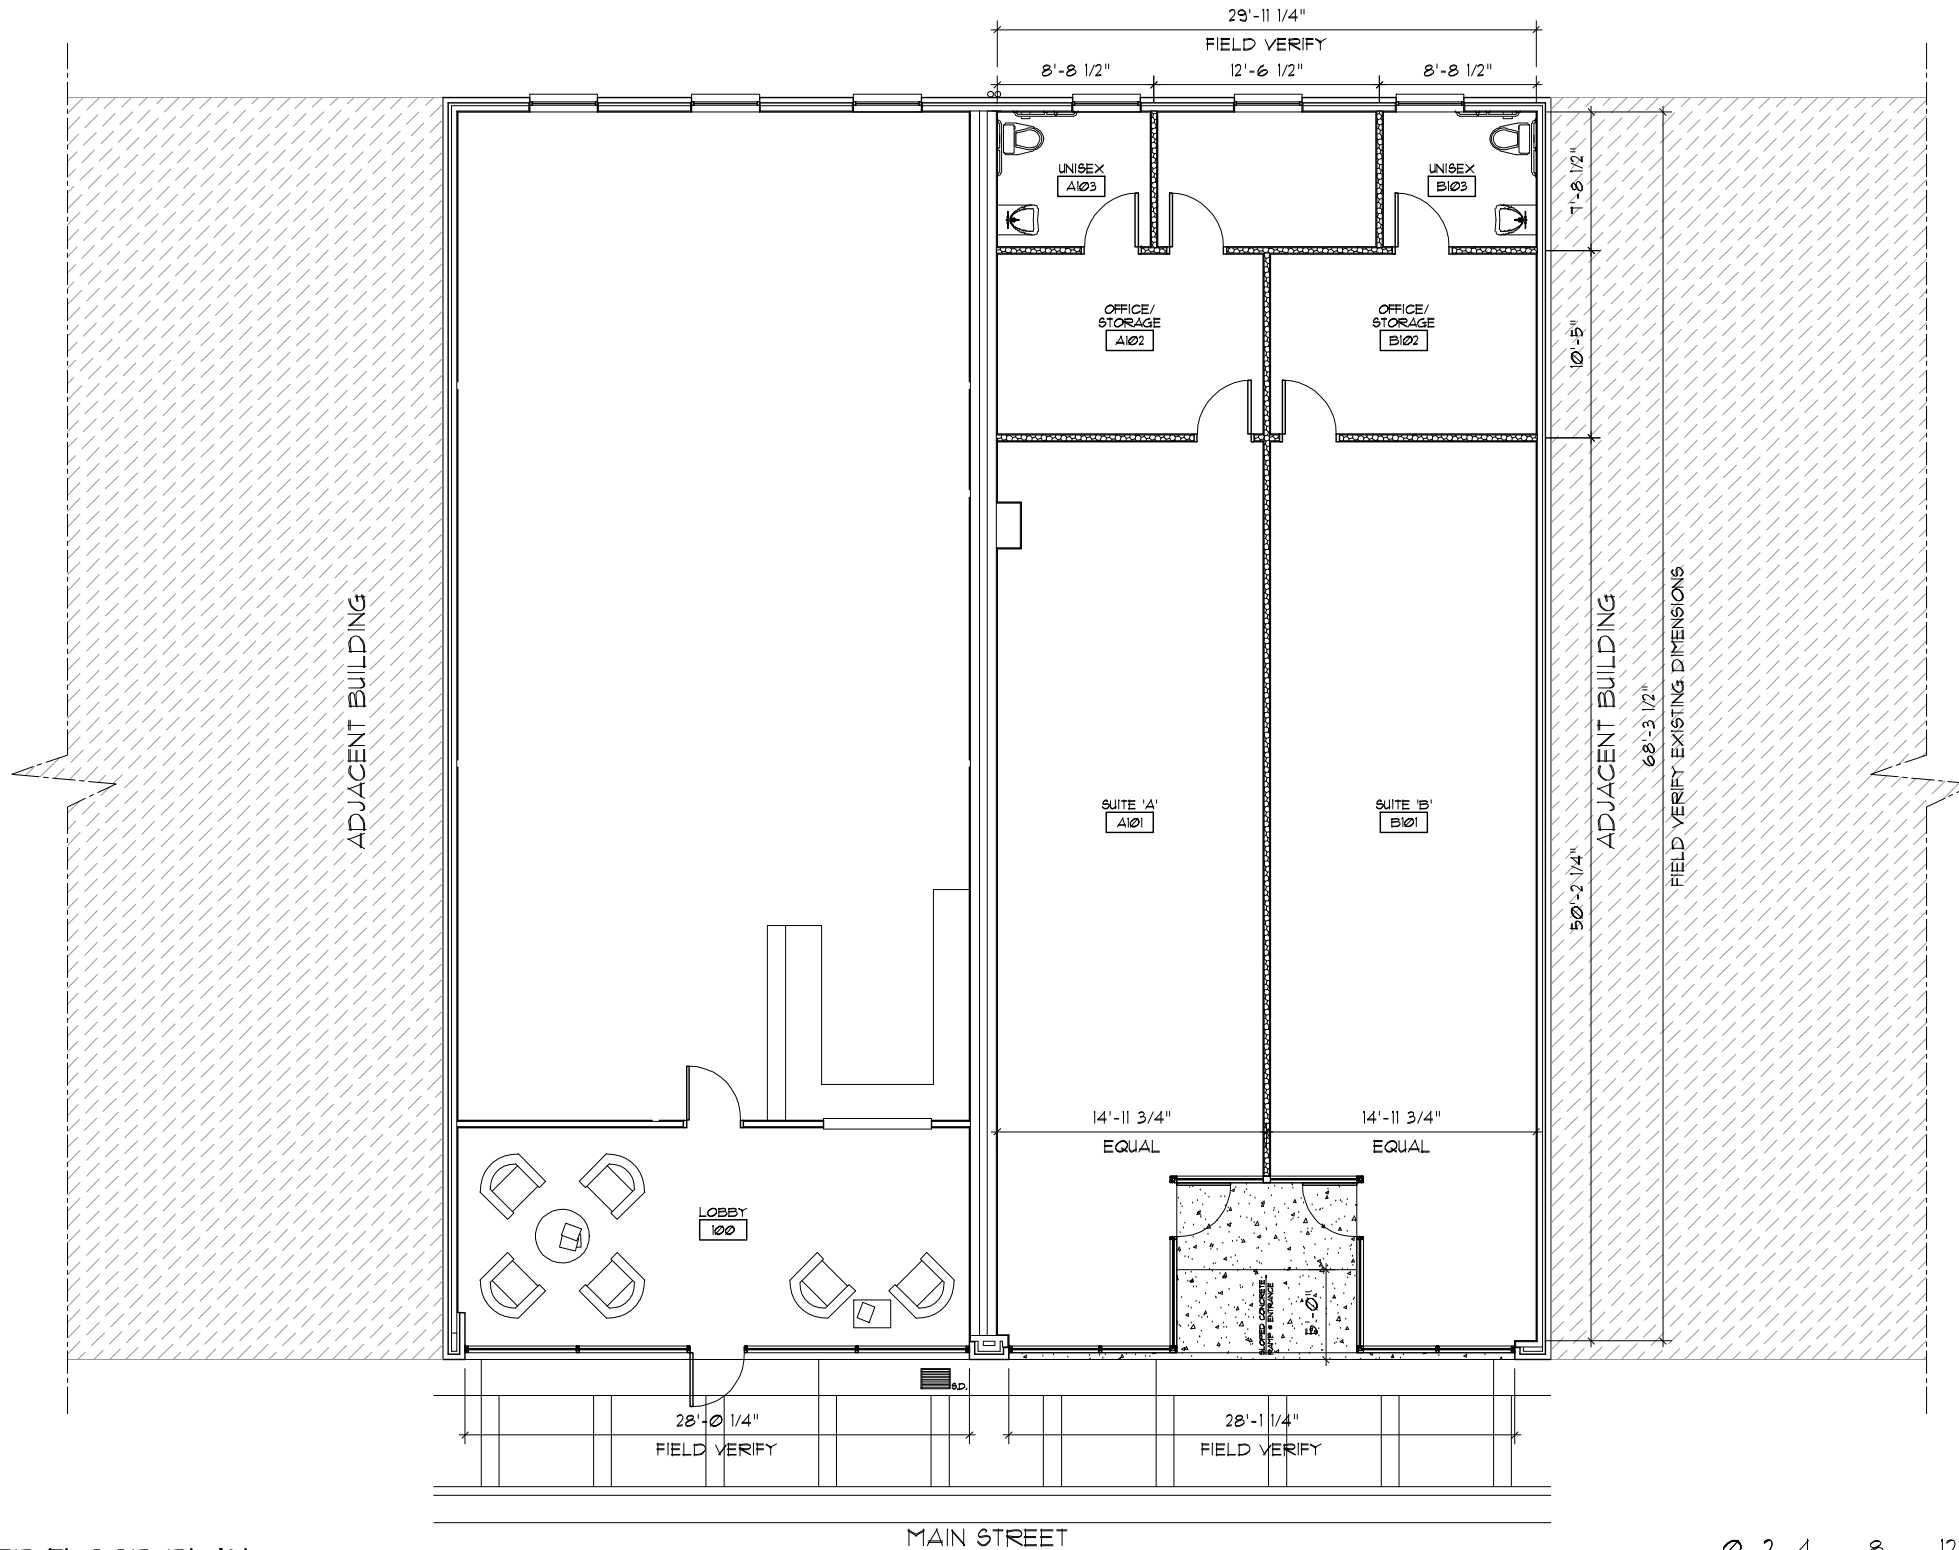

1 UPPER FLOOR PLAN
A2.1 SCALE: 3/16" = 1'-0"

