


FLOOR PLAN

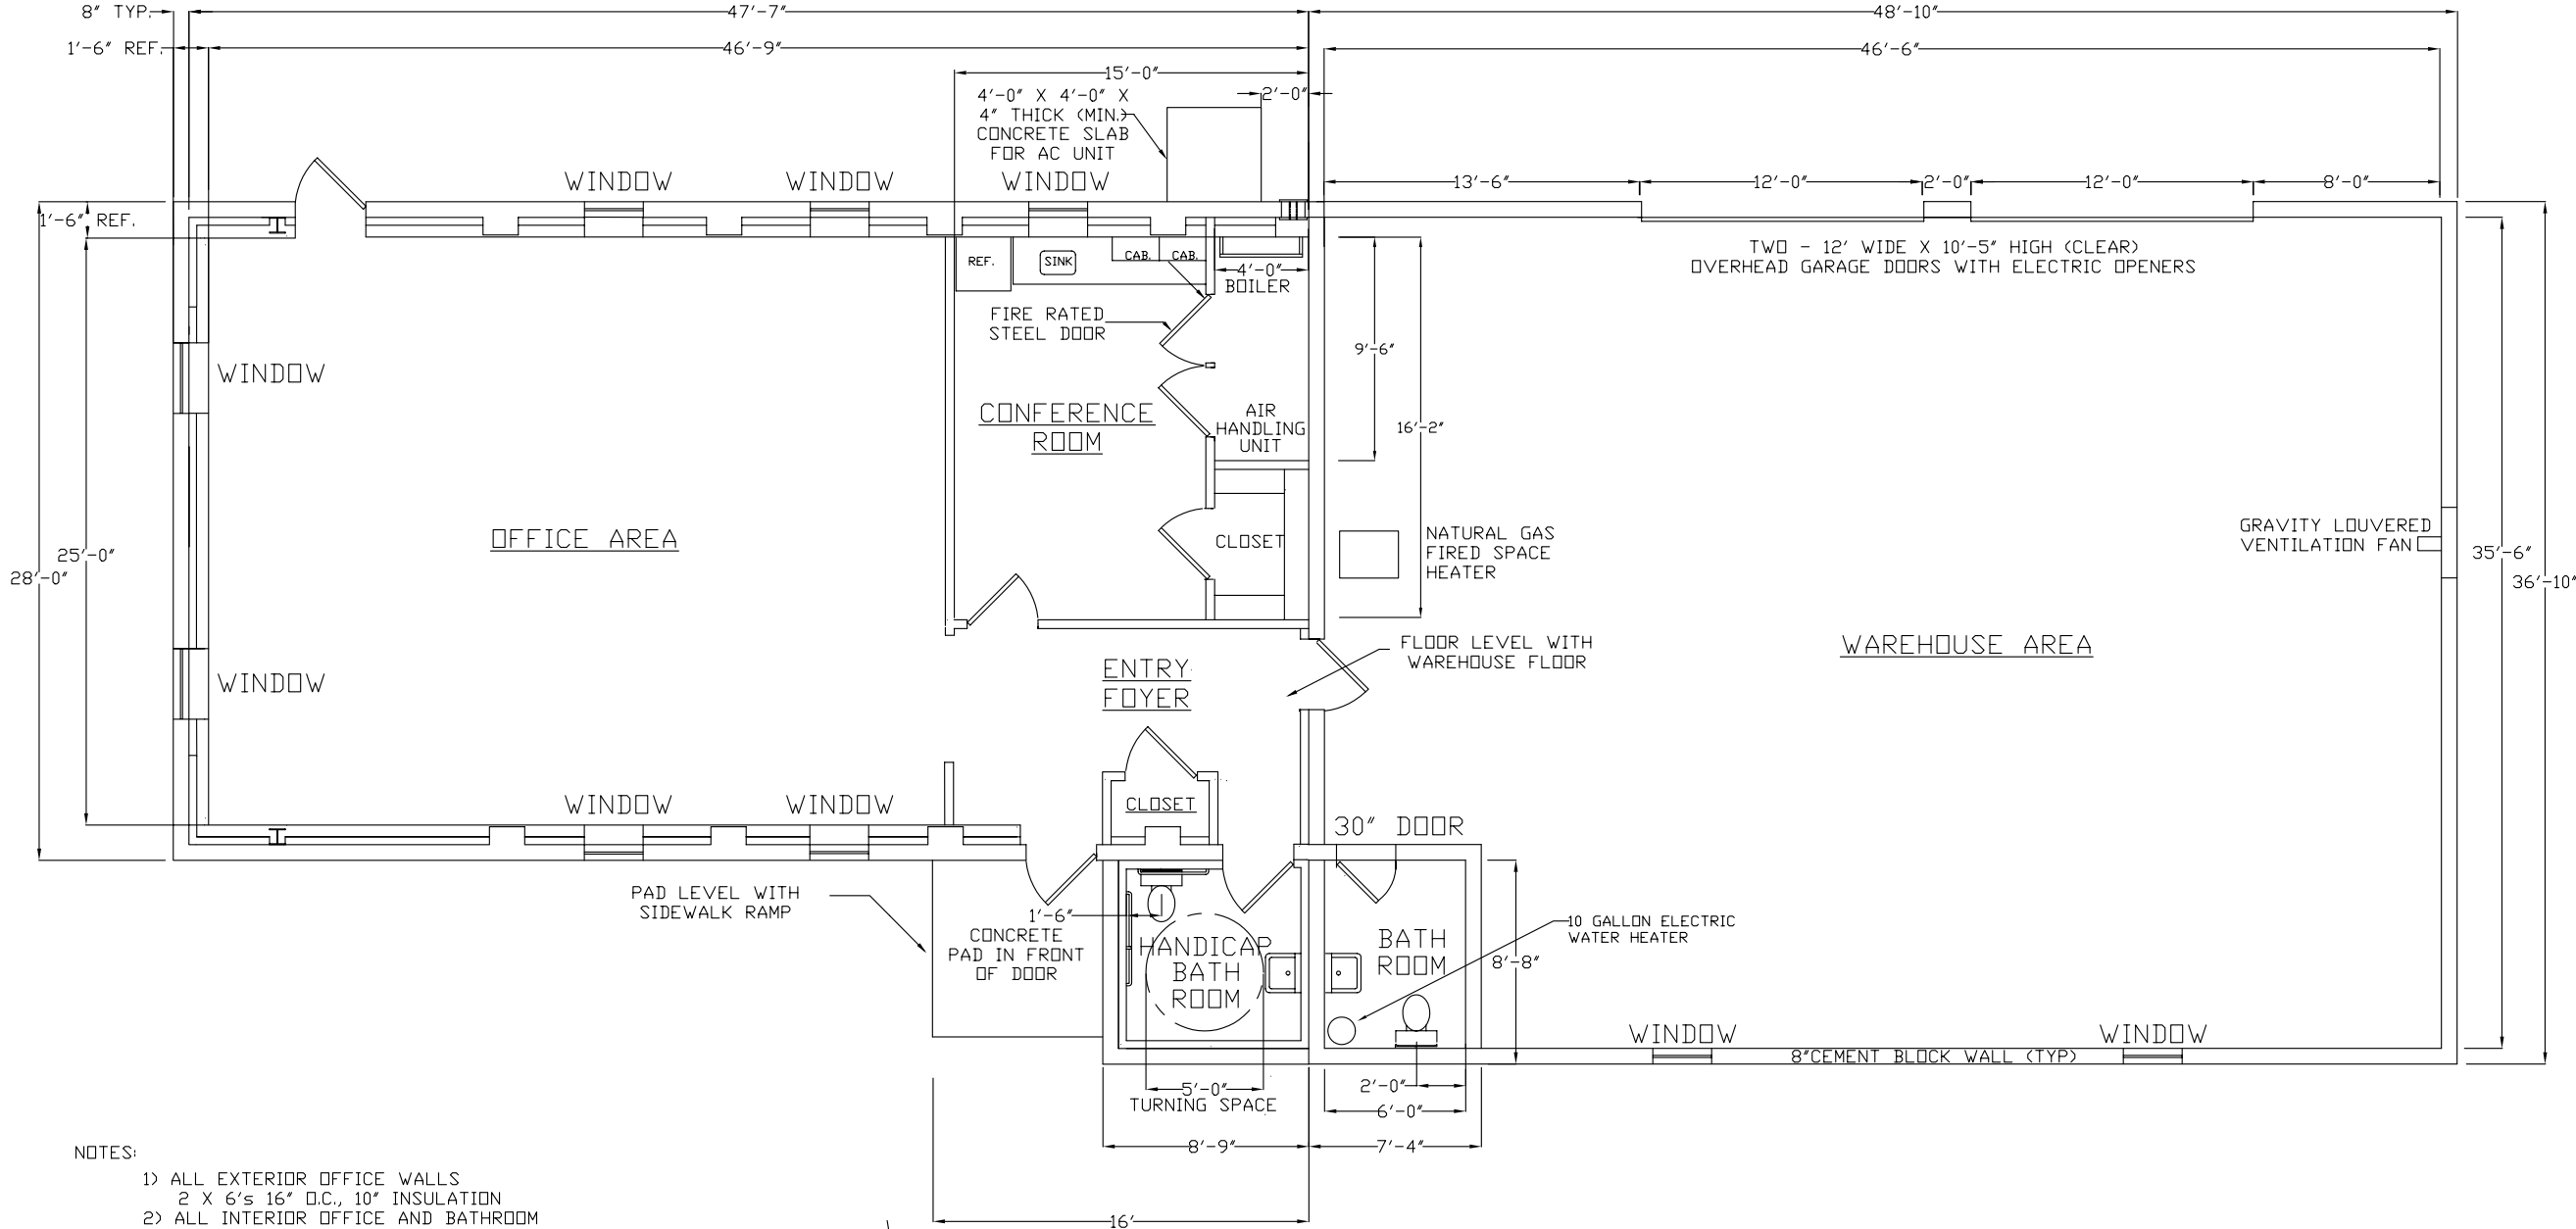

NOTES:

- 1) ALL EXTERIOR OFFICE WALLS
2 X 6's 16' O.C., 10" INSULATION
- 2) ALL INTERIOR OFFICE AND BATHROOM
WALLS 2 X 4's 16' O.C., 4" INSULATION
- 3) ALL OFFICE AREA FLOORING RADIANT HEATED.
- 4) CONFERENCE ROOM AND ENTRY FOYER
DROP CEILINGS AT 8'-0".
- 5) 1/2" GYPSUM BOARD ON ALL OFFICE AREA INTERIOR WALLS.
- 6) WAREHOUSE AREA INCLUDES NATURAL GAS FIRED
SPACE HEATER AND 36" VENTILATION FAN
- 7) WAREHOUSE AREA CEILING 12' MIN CLEAR HEAD
SPACE, 10'-5" CLEARANCE AT OVERHEAD GARAGE DOORS
- 8) ALL INTERIOR / EXTERIOR DOORS 36" WIDE UNLESS
NOTED OTHERWISE
- 9) FRONT DOOR (NORTH SIDE) WHEELCHAIR ACCESSIBLE
OFFICE BATHROOM WHEELCHAIR ACCESSIBLE

FRONT OF BUILDING

MASONRY BUILDING 716C 716 NEW BRUNSWICK AVE ALPHA, NJ - BLK 105 - LOT 2 FLOOR PLAN		BLH Holdings, LLC Martinsville, NJ (732) 543-4452		JOB NUMBER	ORIGINAL ISSUE DATE
				AUTOCAD FILE NAME	SCALE
				716C-10-C	1/8"=1'-0"
				SHEET NO. 10	DEPARTMENT
				DRAWING STATUS	
				CURRENT	12/14/2024
				SYMBOL	DESCRIPTION
					DATE