





LEFT SIDE ELEVATION

SCALE : $\frac{1}{4}'' = 1'-0''$

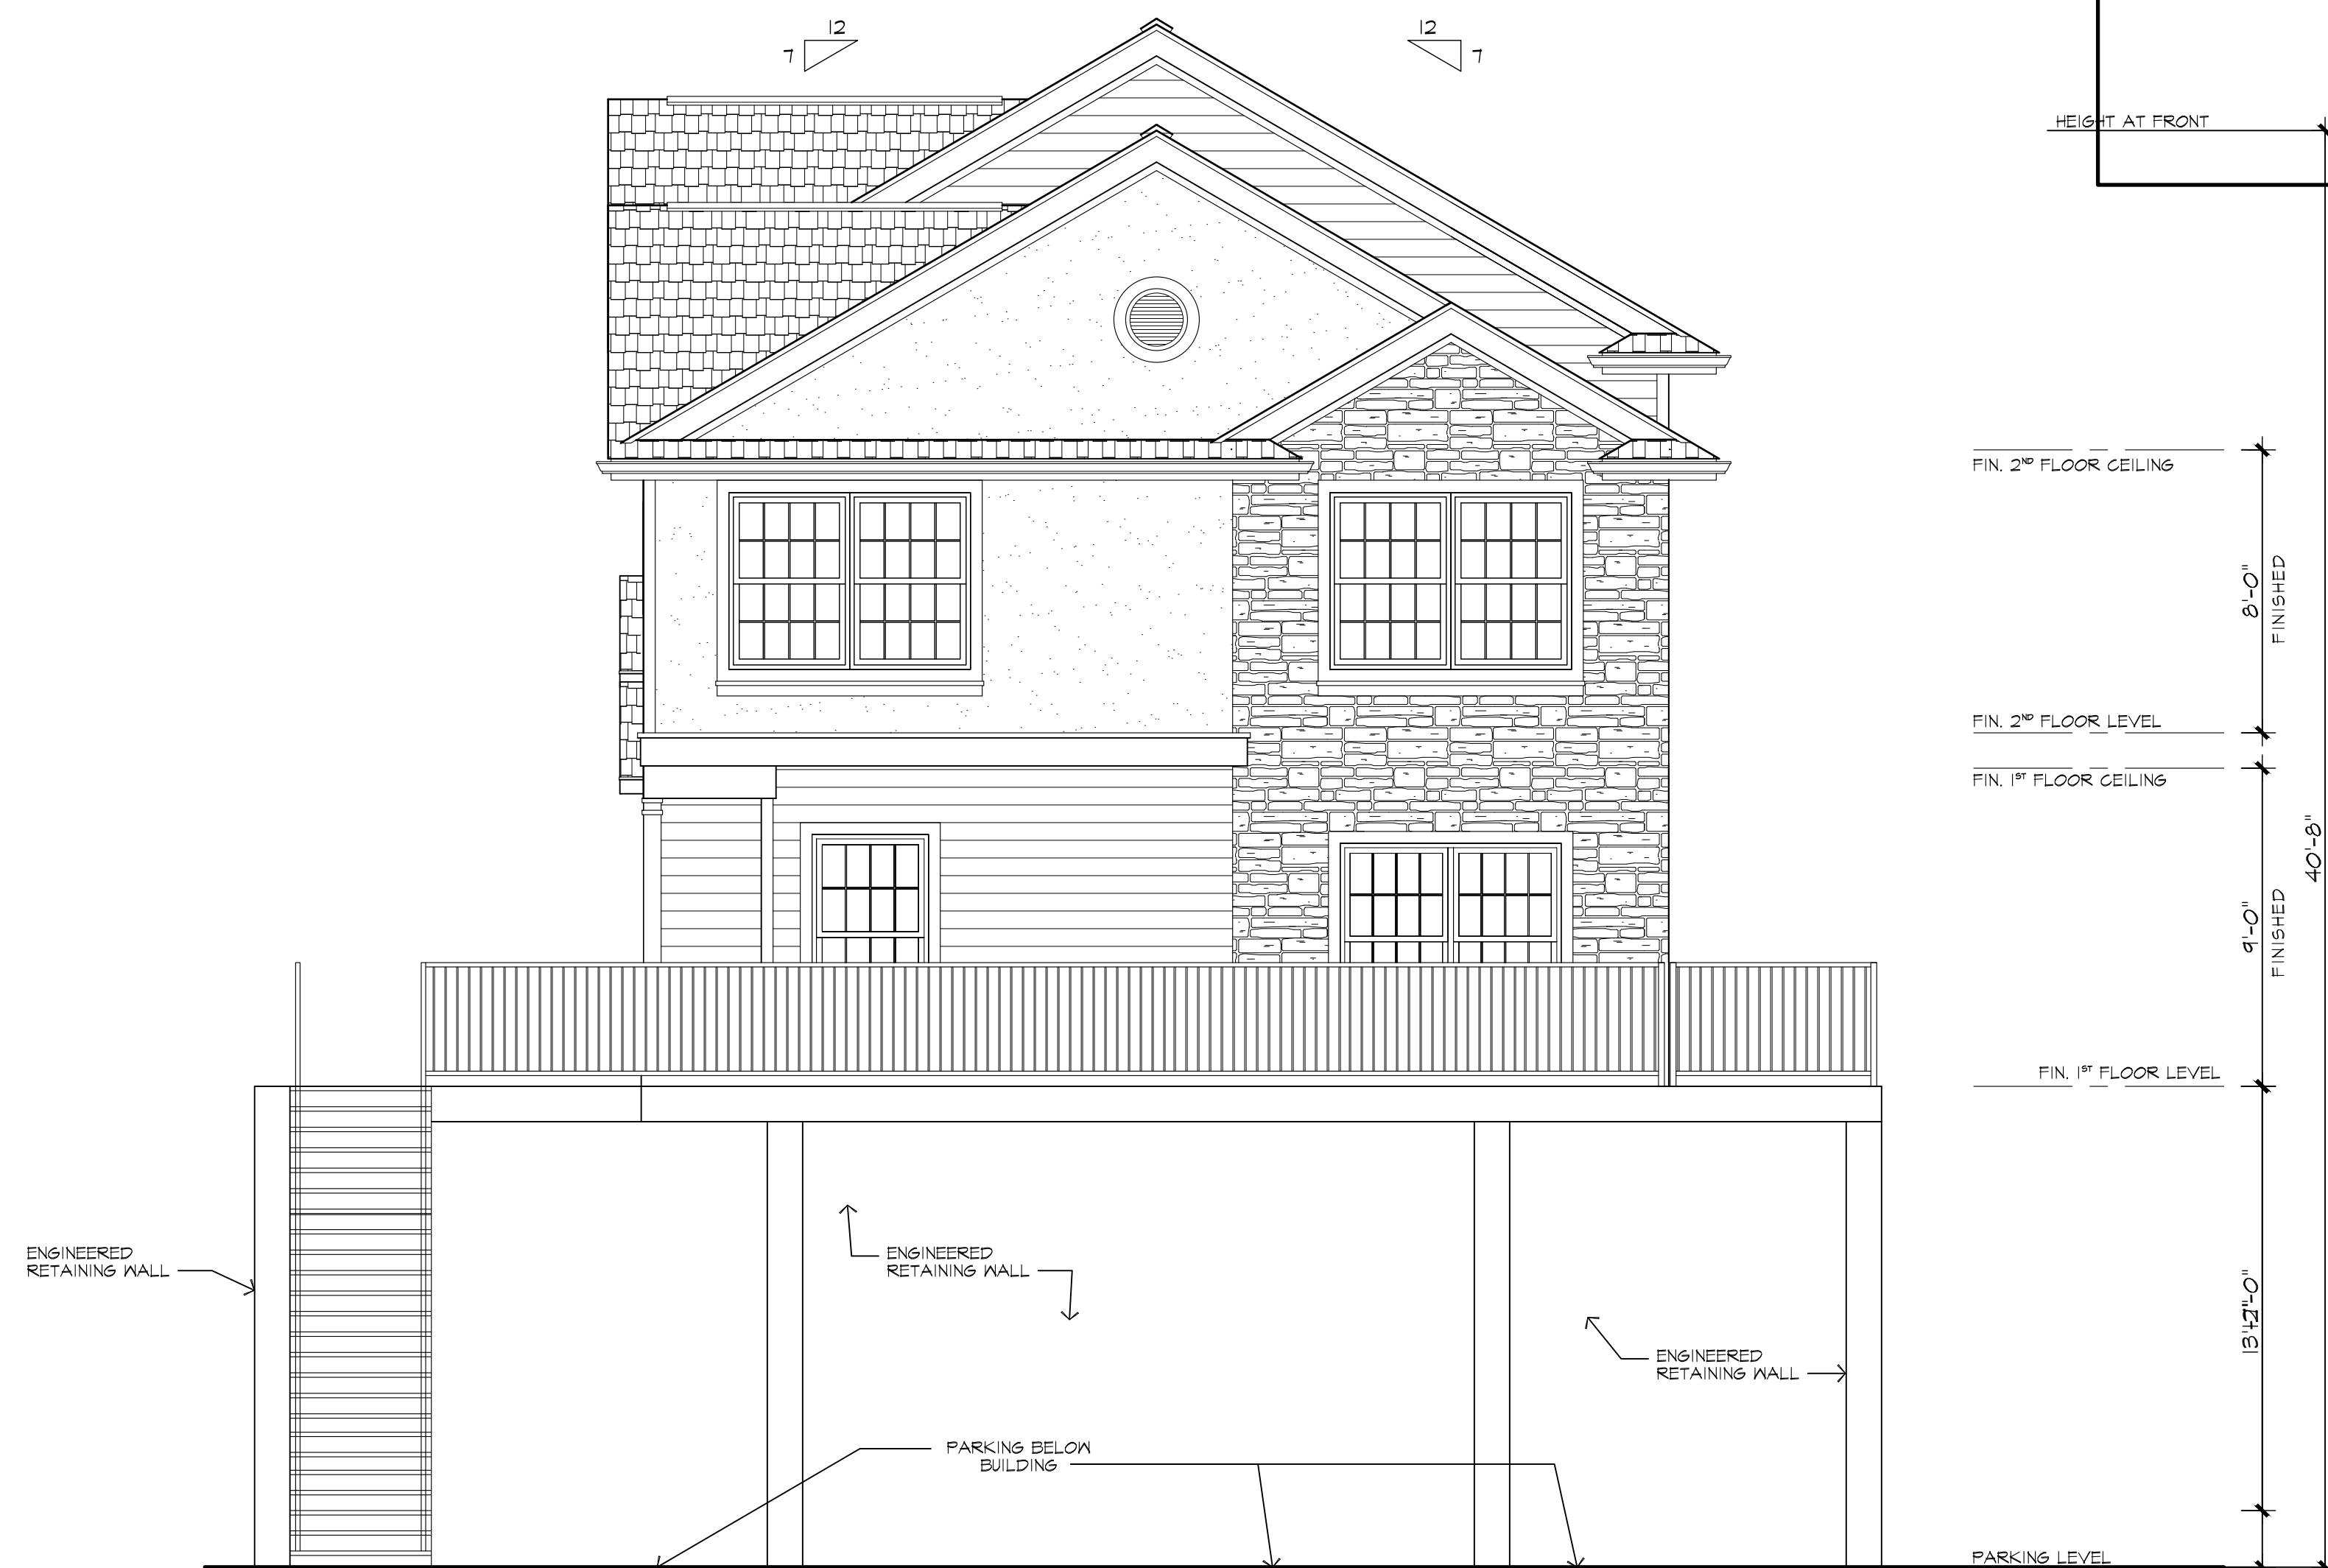


FRONT ELEVATION

SCALE : $\frac{1}{4}'' = 1'-0''$

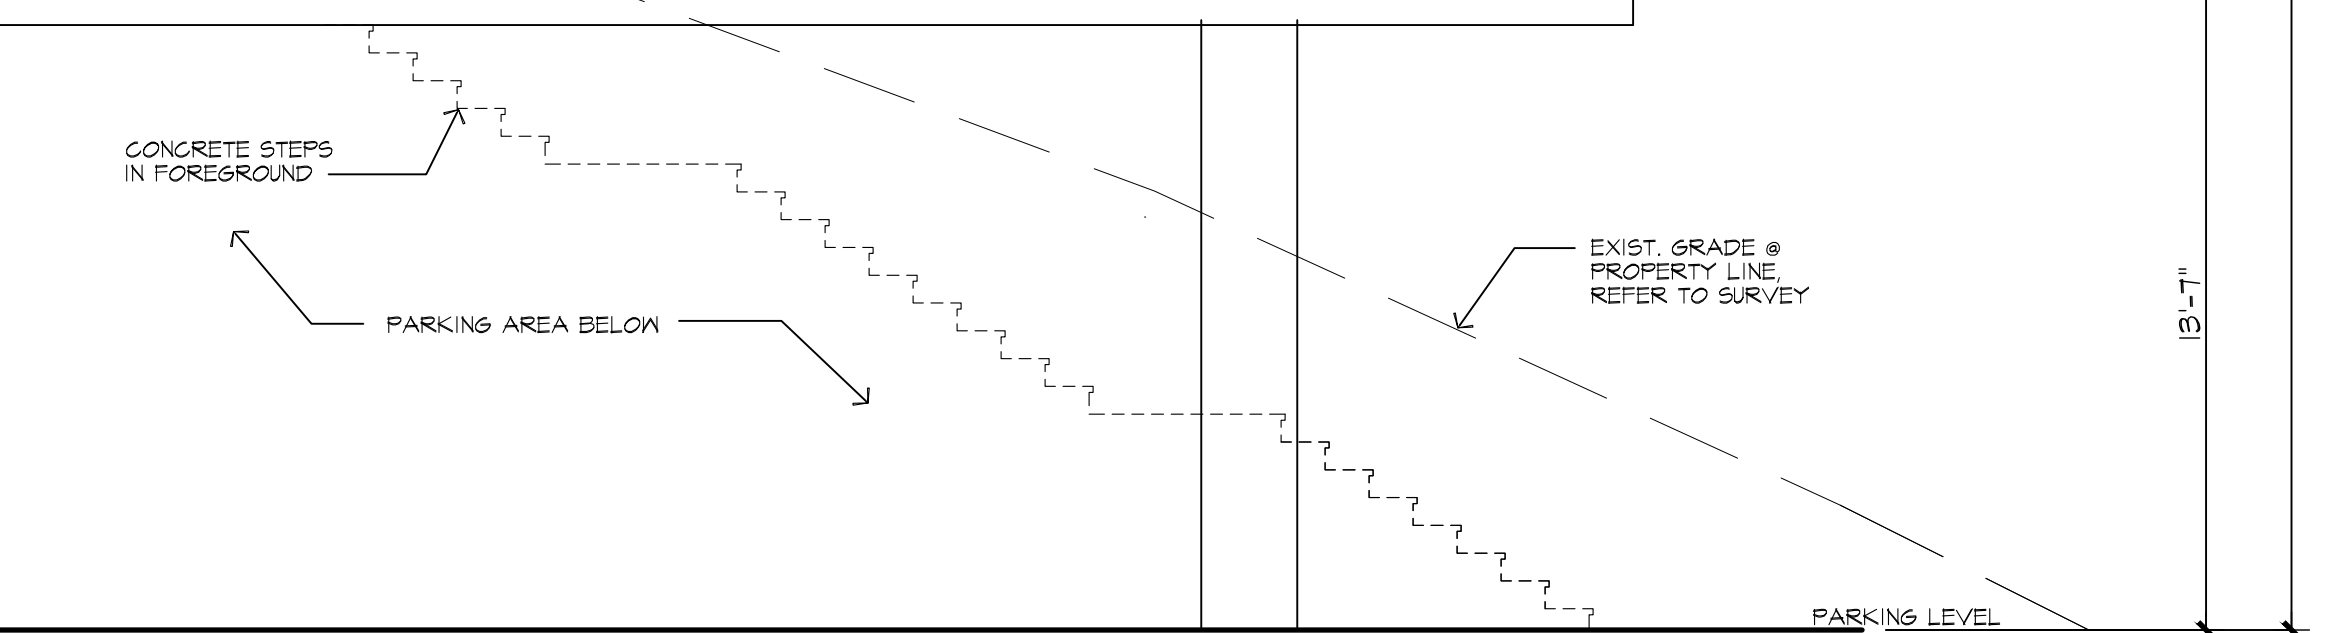

COPYRIGHT: by James P. Cutillo & Associates, R.A., P.P. This drawing, including copies thereof, shall at all times remain the possession and ownership of the copyright owner. Any further reproduction or other use of this drawing is prohibited without written consent.

JAMES P. CUTILLO ASSOCIATES		FRONT & LEFT SIDE ELEVATIONS	
ARCHITECTS	NJ No. 09592 Jpc@cutilloarchitects.com 593 NEWARK POMPTON TURNPIKE, POMPTON PLAINS, NJ 07444	PLANNERS	No. 4485 973-831-6161
NEW 2 STORY RESIDENCES TO BE ERCTED FOR: MR. K. WOODS AT 13 ARCH STREET IN BUTLER, NJ		date : 1 FEB 23 scale : $\frac{1}{4}'' = 1'-0''$ drawn by : MAH checked by : JPC	job no. 22-74 PRELIMINARY drawing no. 1 OF 4 architects seal and signature

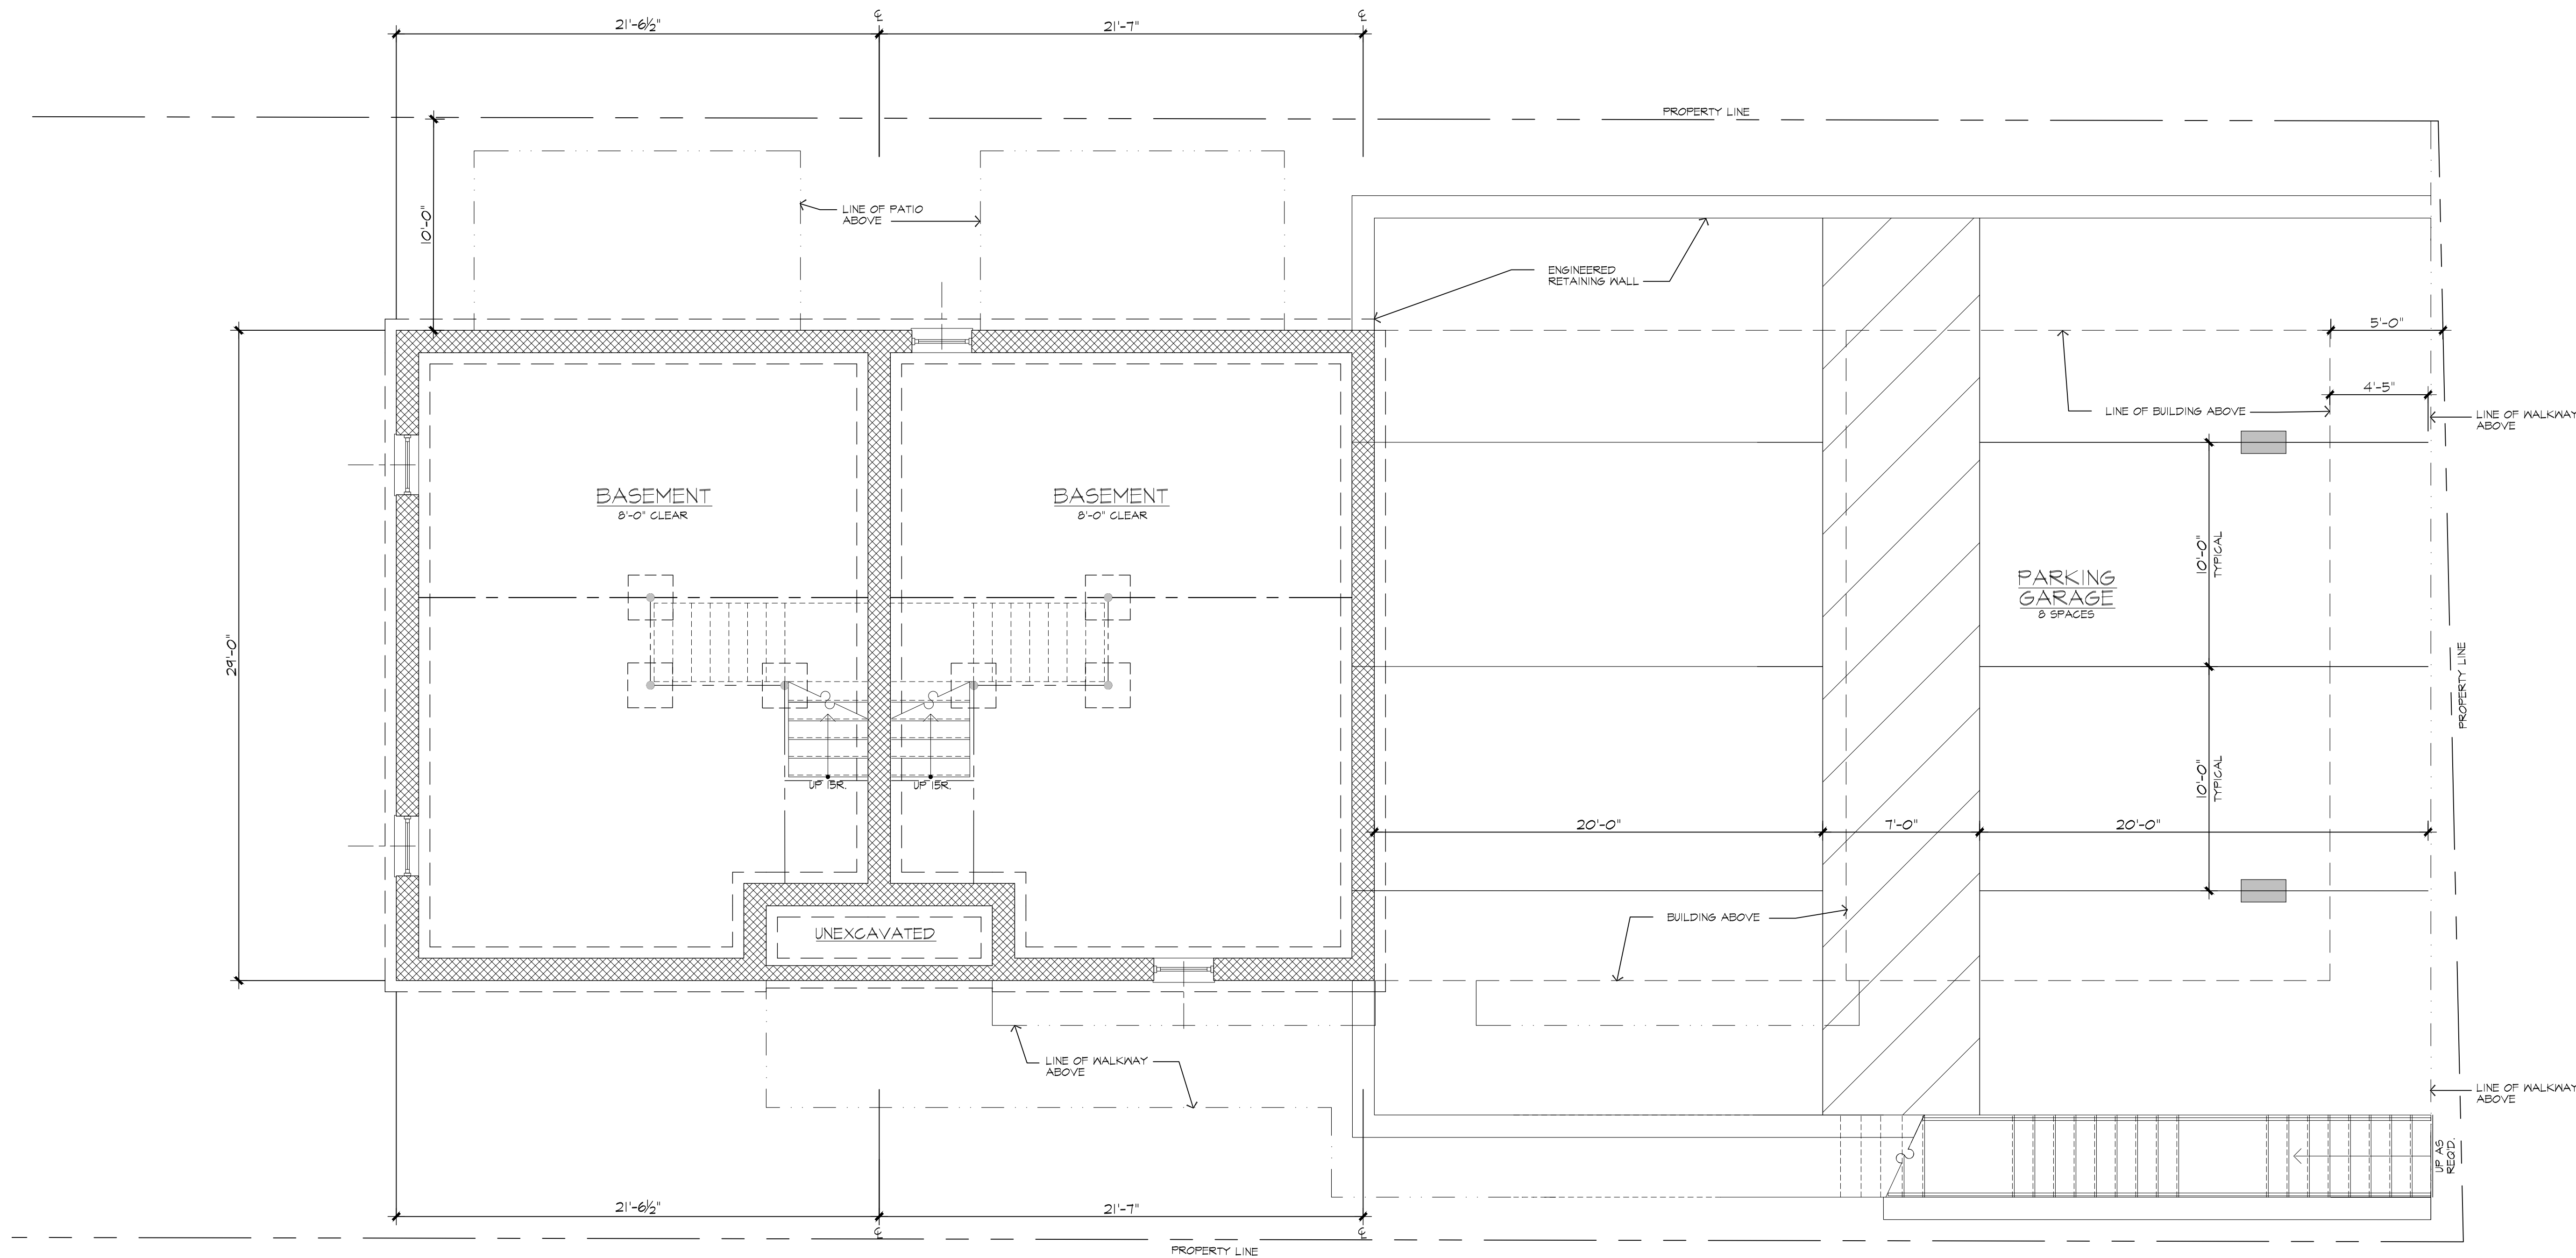

BASEMENT/GROUND FLOOR PLAN


SCALE : $\frac{1}{4}" = 1'-0"$
0 1 2 4 8

COPYRIGHT: by James P. Cutillo & Associates, R.A., P.P. This drawing, including copies thereof, shall at all times remain the possession and ownership of the copyright owner. Any further reproduction or other use of this drawing is prohibited without written consent.

JAMES P. CUTILLO ASSOCIATES	
ARCHITECTS	PLANNERS
Jpc@cutilloarchitects.com	593 NEWARK POMPTON TURNPIKE, POMPTON PLAINS, NJ 07444
NJ No. 09592 NY No. 025612	No. 4485 973-831-6161
NEW 2 STORY RESIDENCES TO BE ERCTED FOR: MR. K. WOODS AT 13 ARCH STREET IN BUTLER, NJ	
date : 1 FEB 23 scale : 1/4" = 1'-0" drawn by : MAH checked by : JPC	


GROUND FLOOR PLAN

PRELIMINARY
drawing no. 22-74
A2
2 OF 4
architects seal and signature

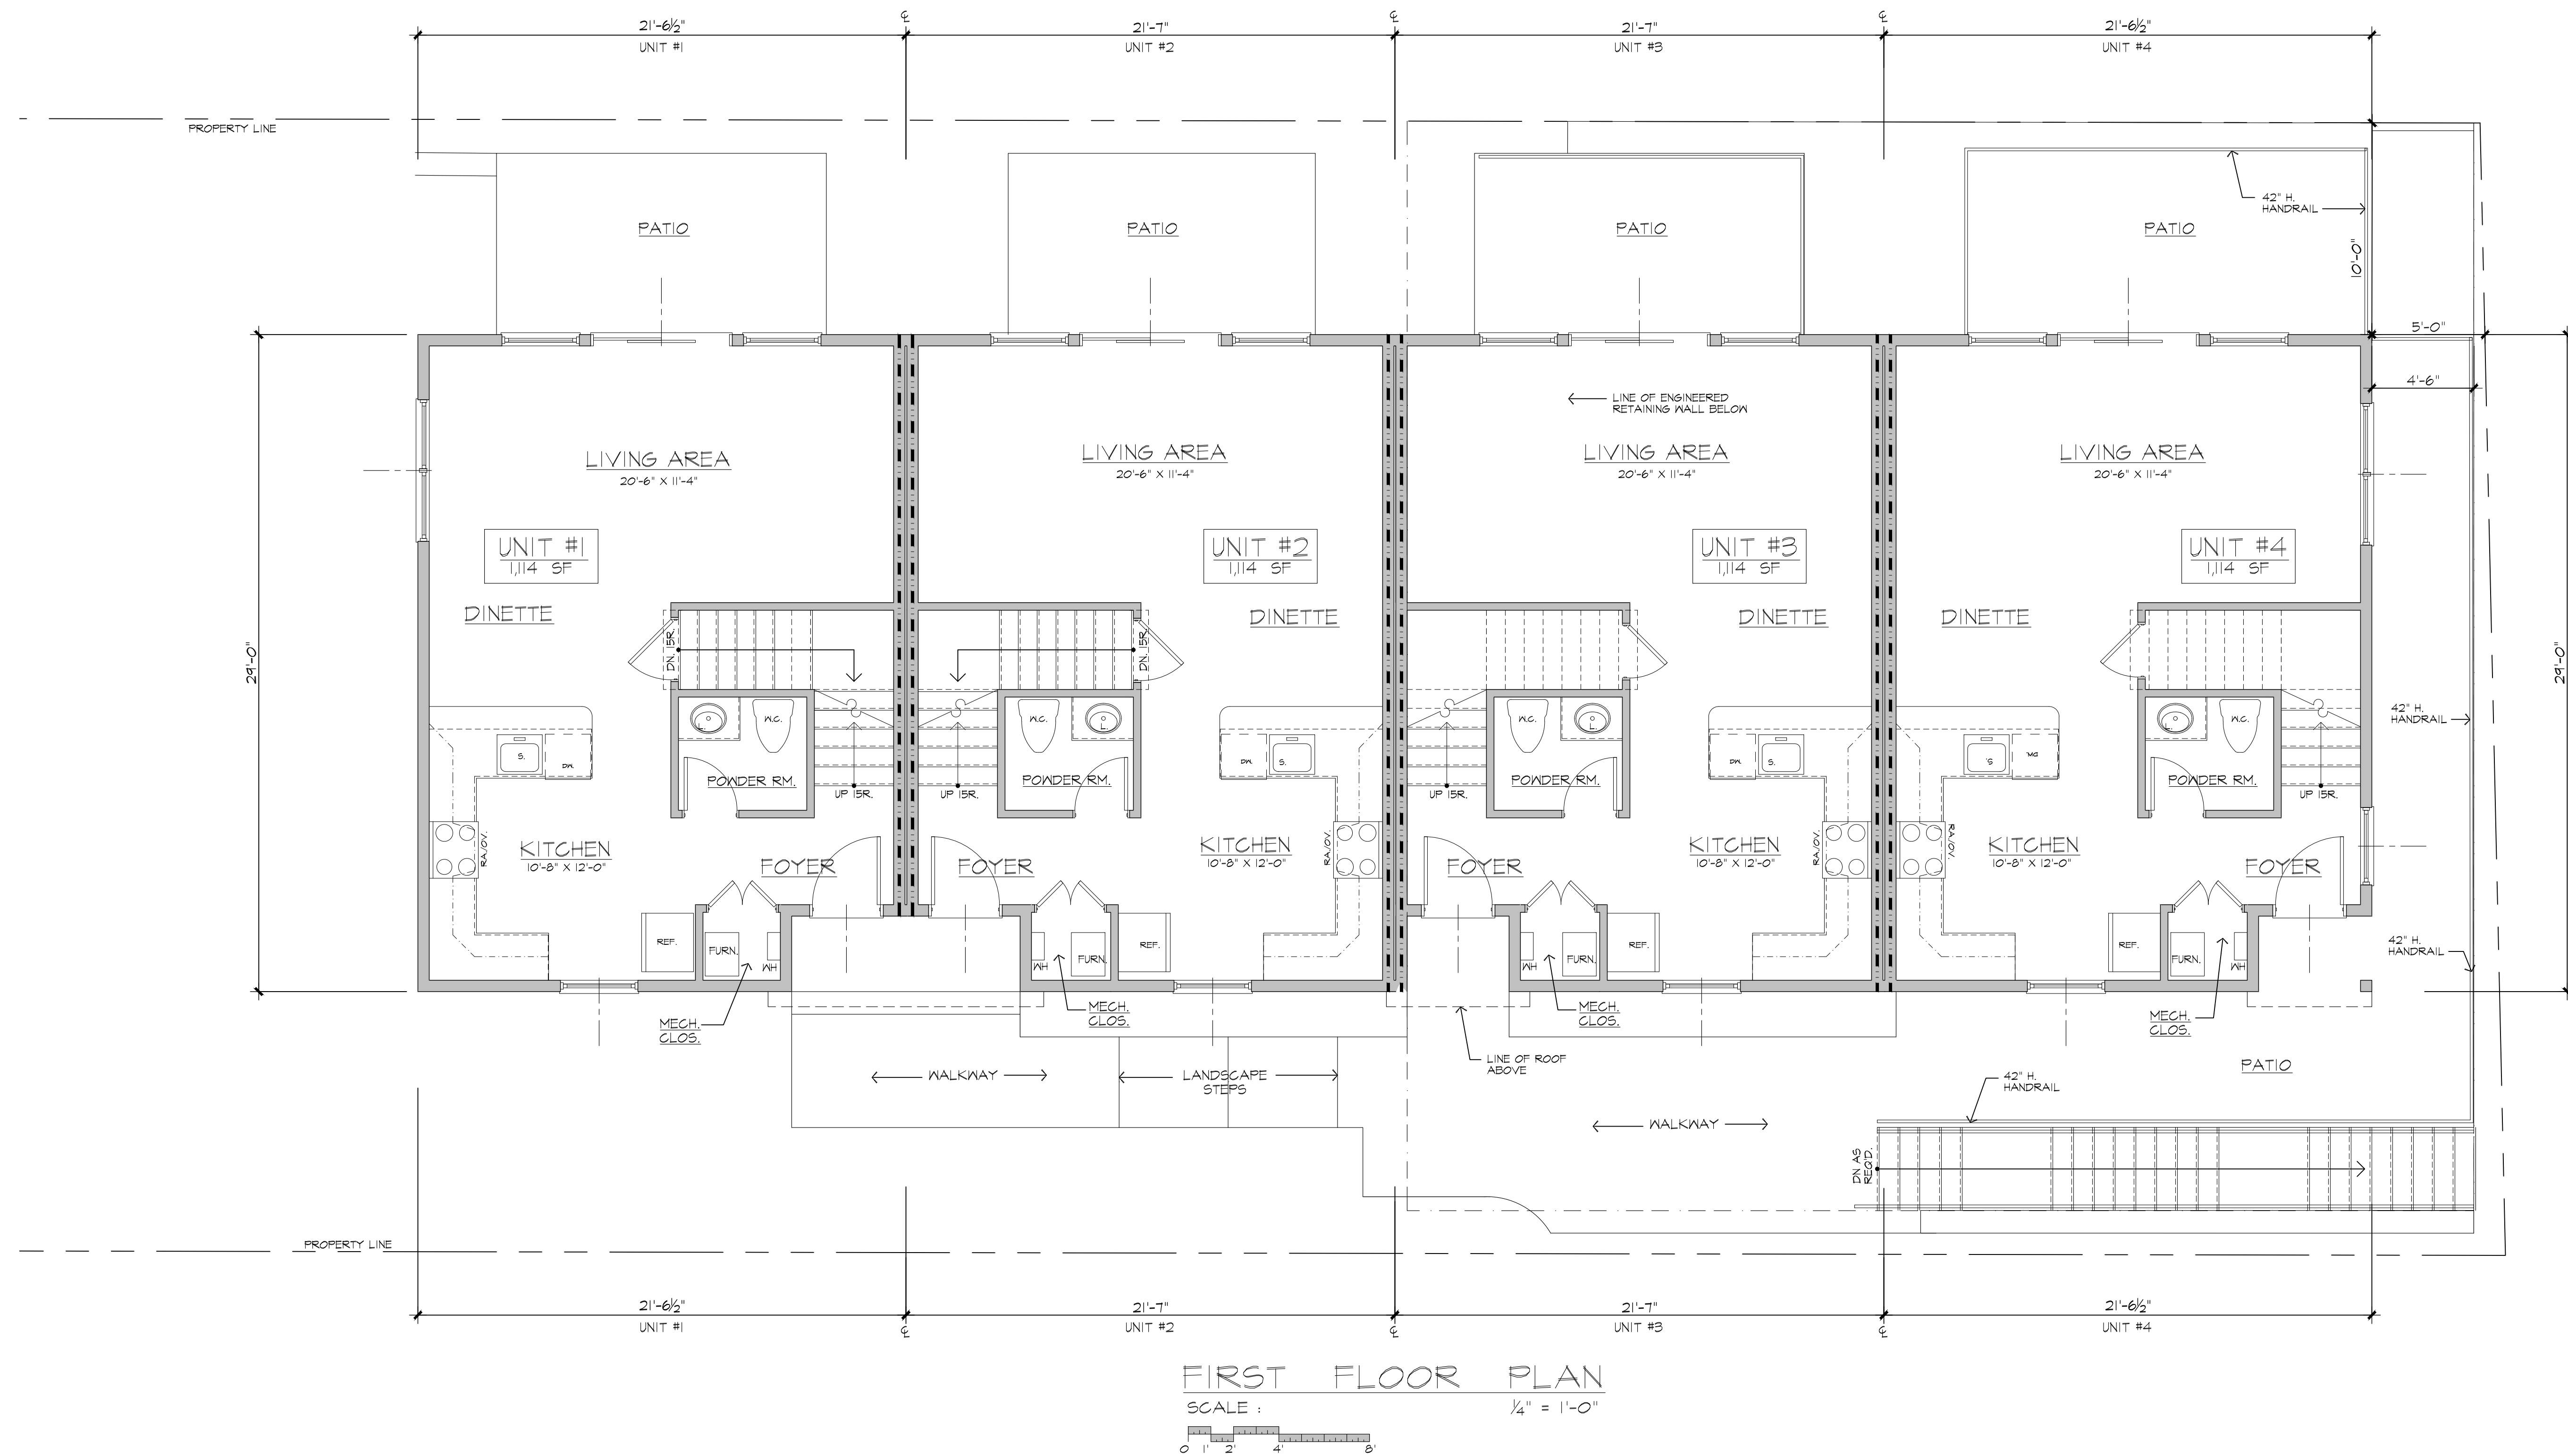

COPYRIGHT: by James P. Cutillo & Associates, R.A., P.P. This drawing, including copies thereof, shall at all times remain the possession and ownership of the copyright owner. Any further reproduction or other use of this drawing is prohibited without written consent.

JAMES P. CUTILLO ASSOCIATES ARCHITECTS Jpc@cutilloarchitects.com		NJ No. 09592 NY No. 025612		PLANNERS No. 4485 973-831-6161	
593 NEWARK POMPTON TURNPIKE, POMPTON PLAINS, NJ 07444					
NEW 2 STORY RESIDENCES TO BE ERCTED FOR: MR. K. WOODS AT 13 ARCH STREET IN BUTLER, NJ				date : 1 FEB 23 scale : 1/4" = 1'-0" drawn by : MAH checked by : JPC	
PRELIMINARY				job no. 22-74	
				drawing no. A3 3 OF 4	
architects seal and signature					

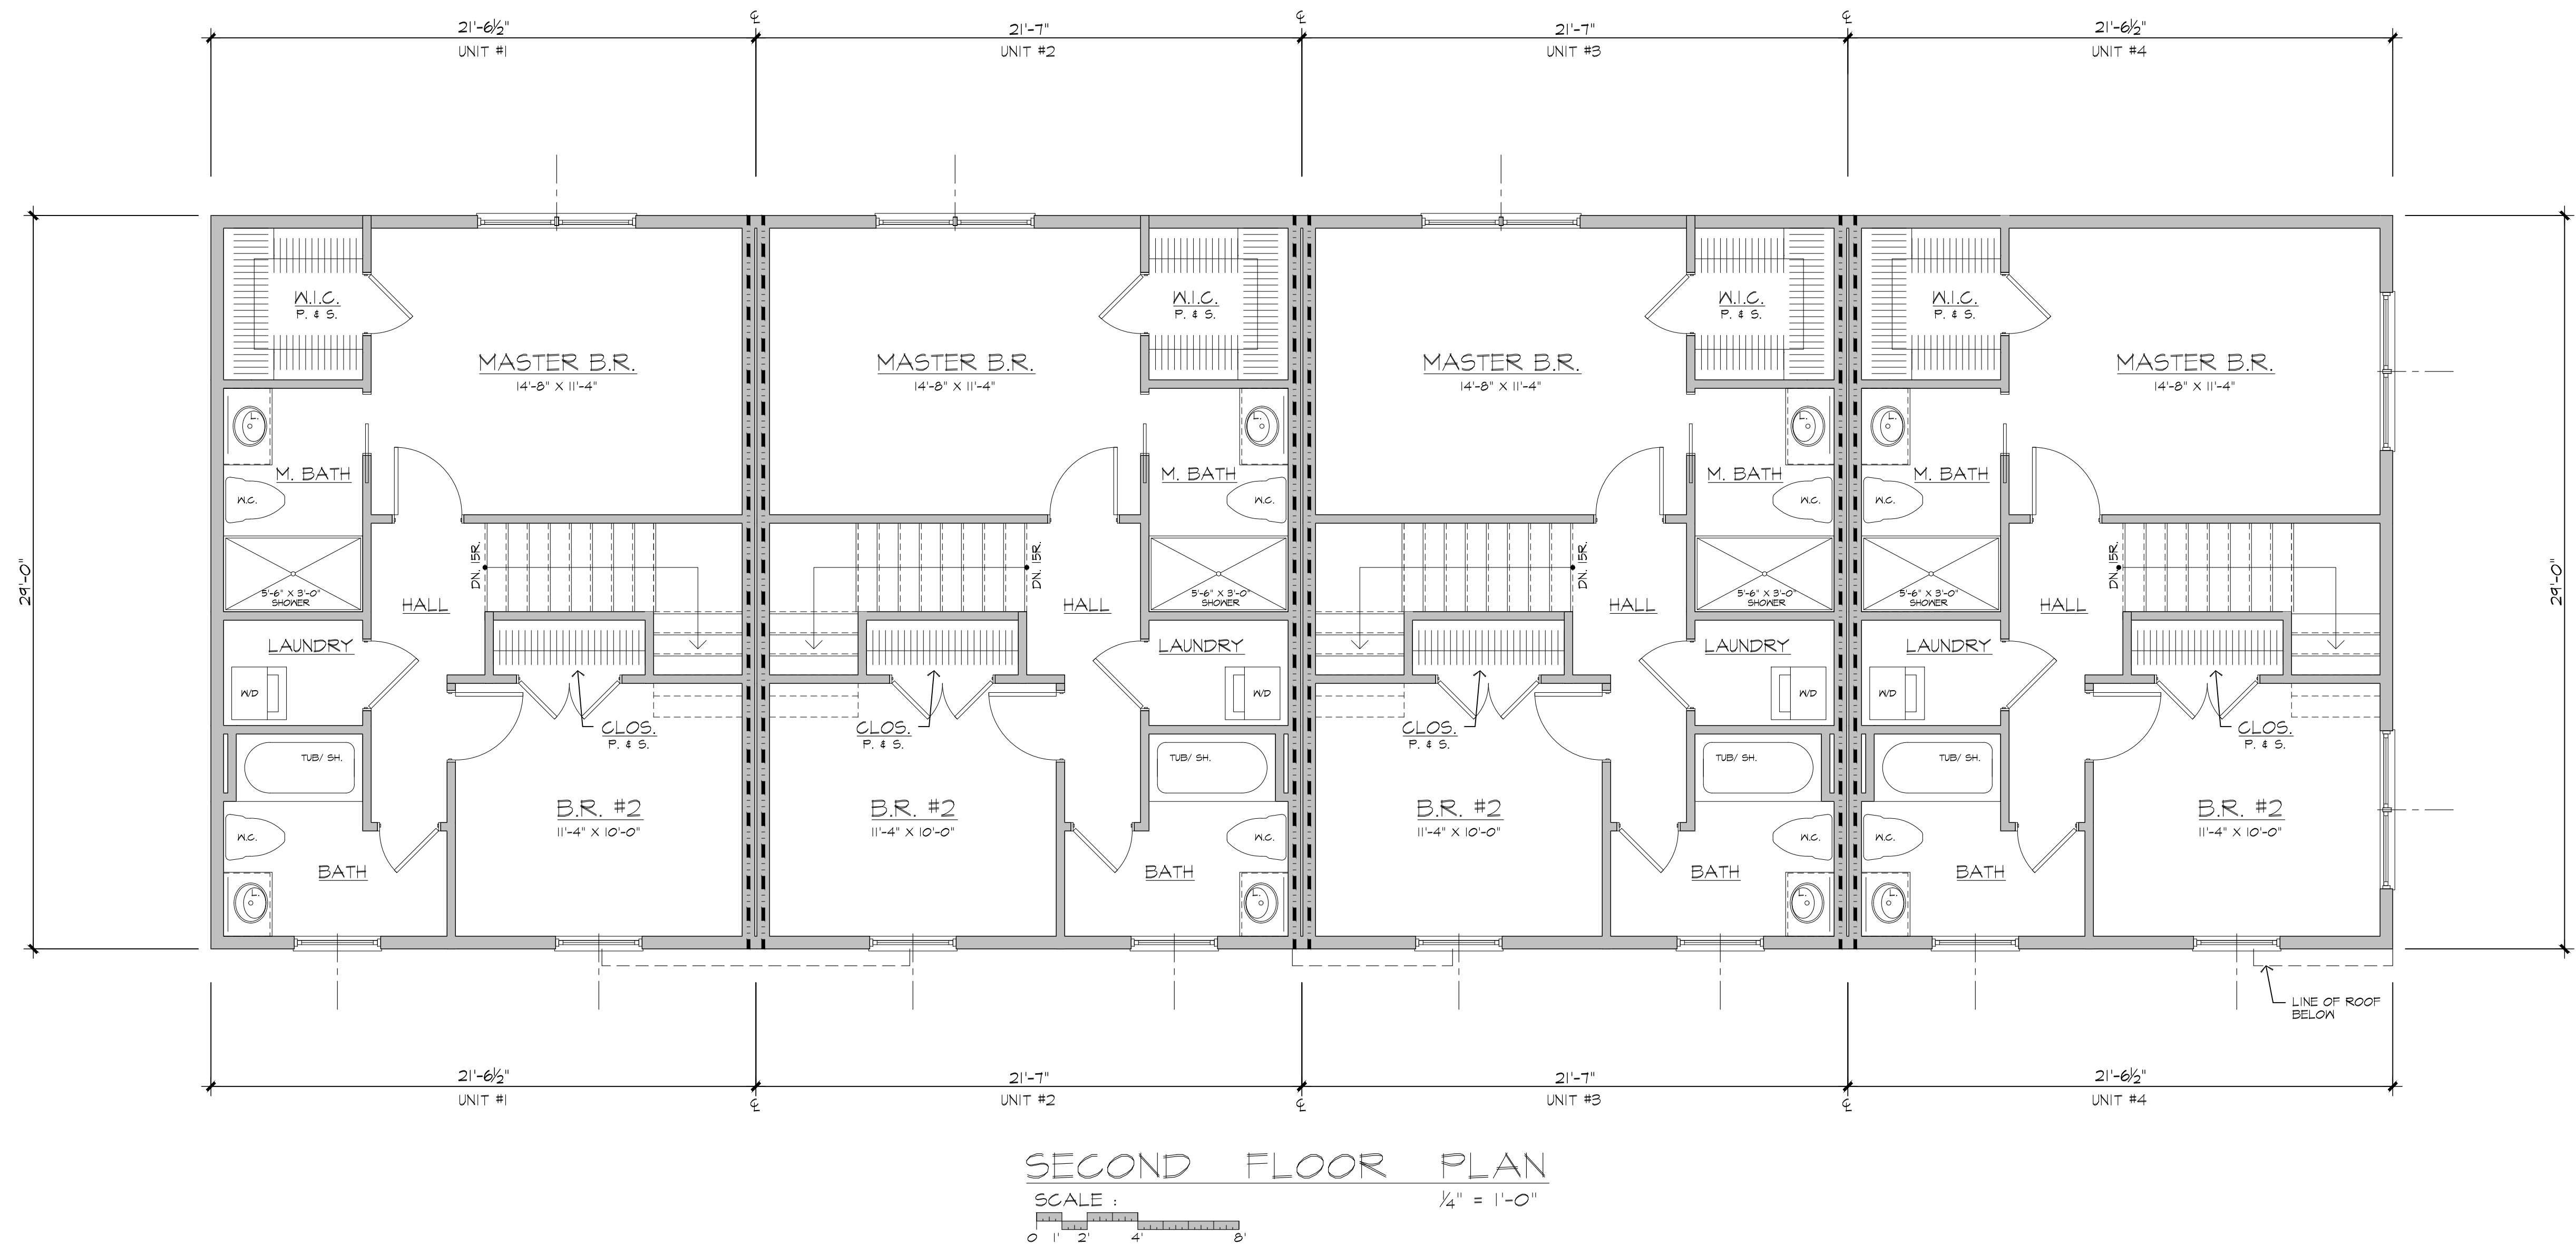

SECOND FLOOR PLAN
SCALE : 1/4" = 1'-0"

COPYRIGHT: by James P. Cutillo & Associates, R.A., P.P. This drawing, including copies thereof, shall at all times remain the possession and ownership of the copyright owner. Any further reproduction or other use of this drawing is prohibited without written consent.

JAMES P. CUTILLO ASSOCIATES ARCHITECTS Jpc@cutilloarchitects.com		NJ No. 09592 NY No. 025612		PLANNERS No. 4485 973-831-6161	
593 NEWARK POMPTON TURNPIKE, POMPTON PLAINS, NJ 07444					
NEW 2 STORY RESIDENCES TO BE ERCTED FOR: MR. K. WOODS AT 13 ARCH STREET IN BUTLER, NJ				date : 1 FEB 23 scale : 1/4" = 1'-0" drawn by : MAH checked by : JPC	
2ND FLOOR PLAN				job no. 22-74	
PRELIMINARY				drawing no. A4	
				4 OF 4	
architects seal and signature					