


NEW FULL GLASS LITE  
DOOR REVERSE SWING  
FROM EXISTI.

NEW INTERIOR DOOR  
W/ FULL LITE

DEMO PARTIAL HEIGHT WALL,  
BUILD RAMP FULL WIDTH TO  
NEW WALL WITH HANDRAIL TO  
MEET CODE.

POWER POLE  
TO CONNECT  
TO CEILING

FUR OUT CMU  
FOR GWB & POWER,  
TEL/DATA

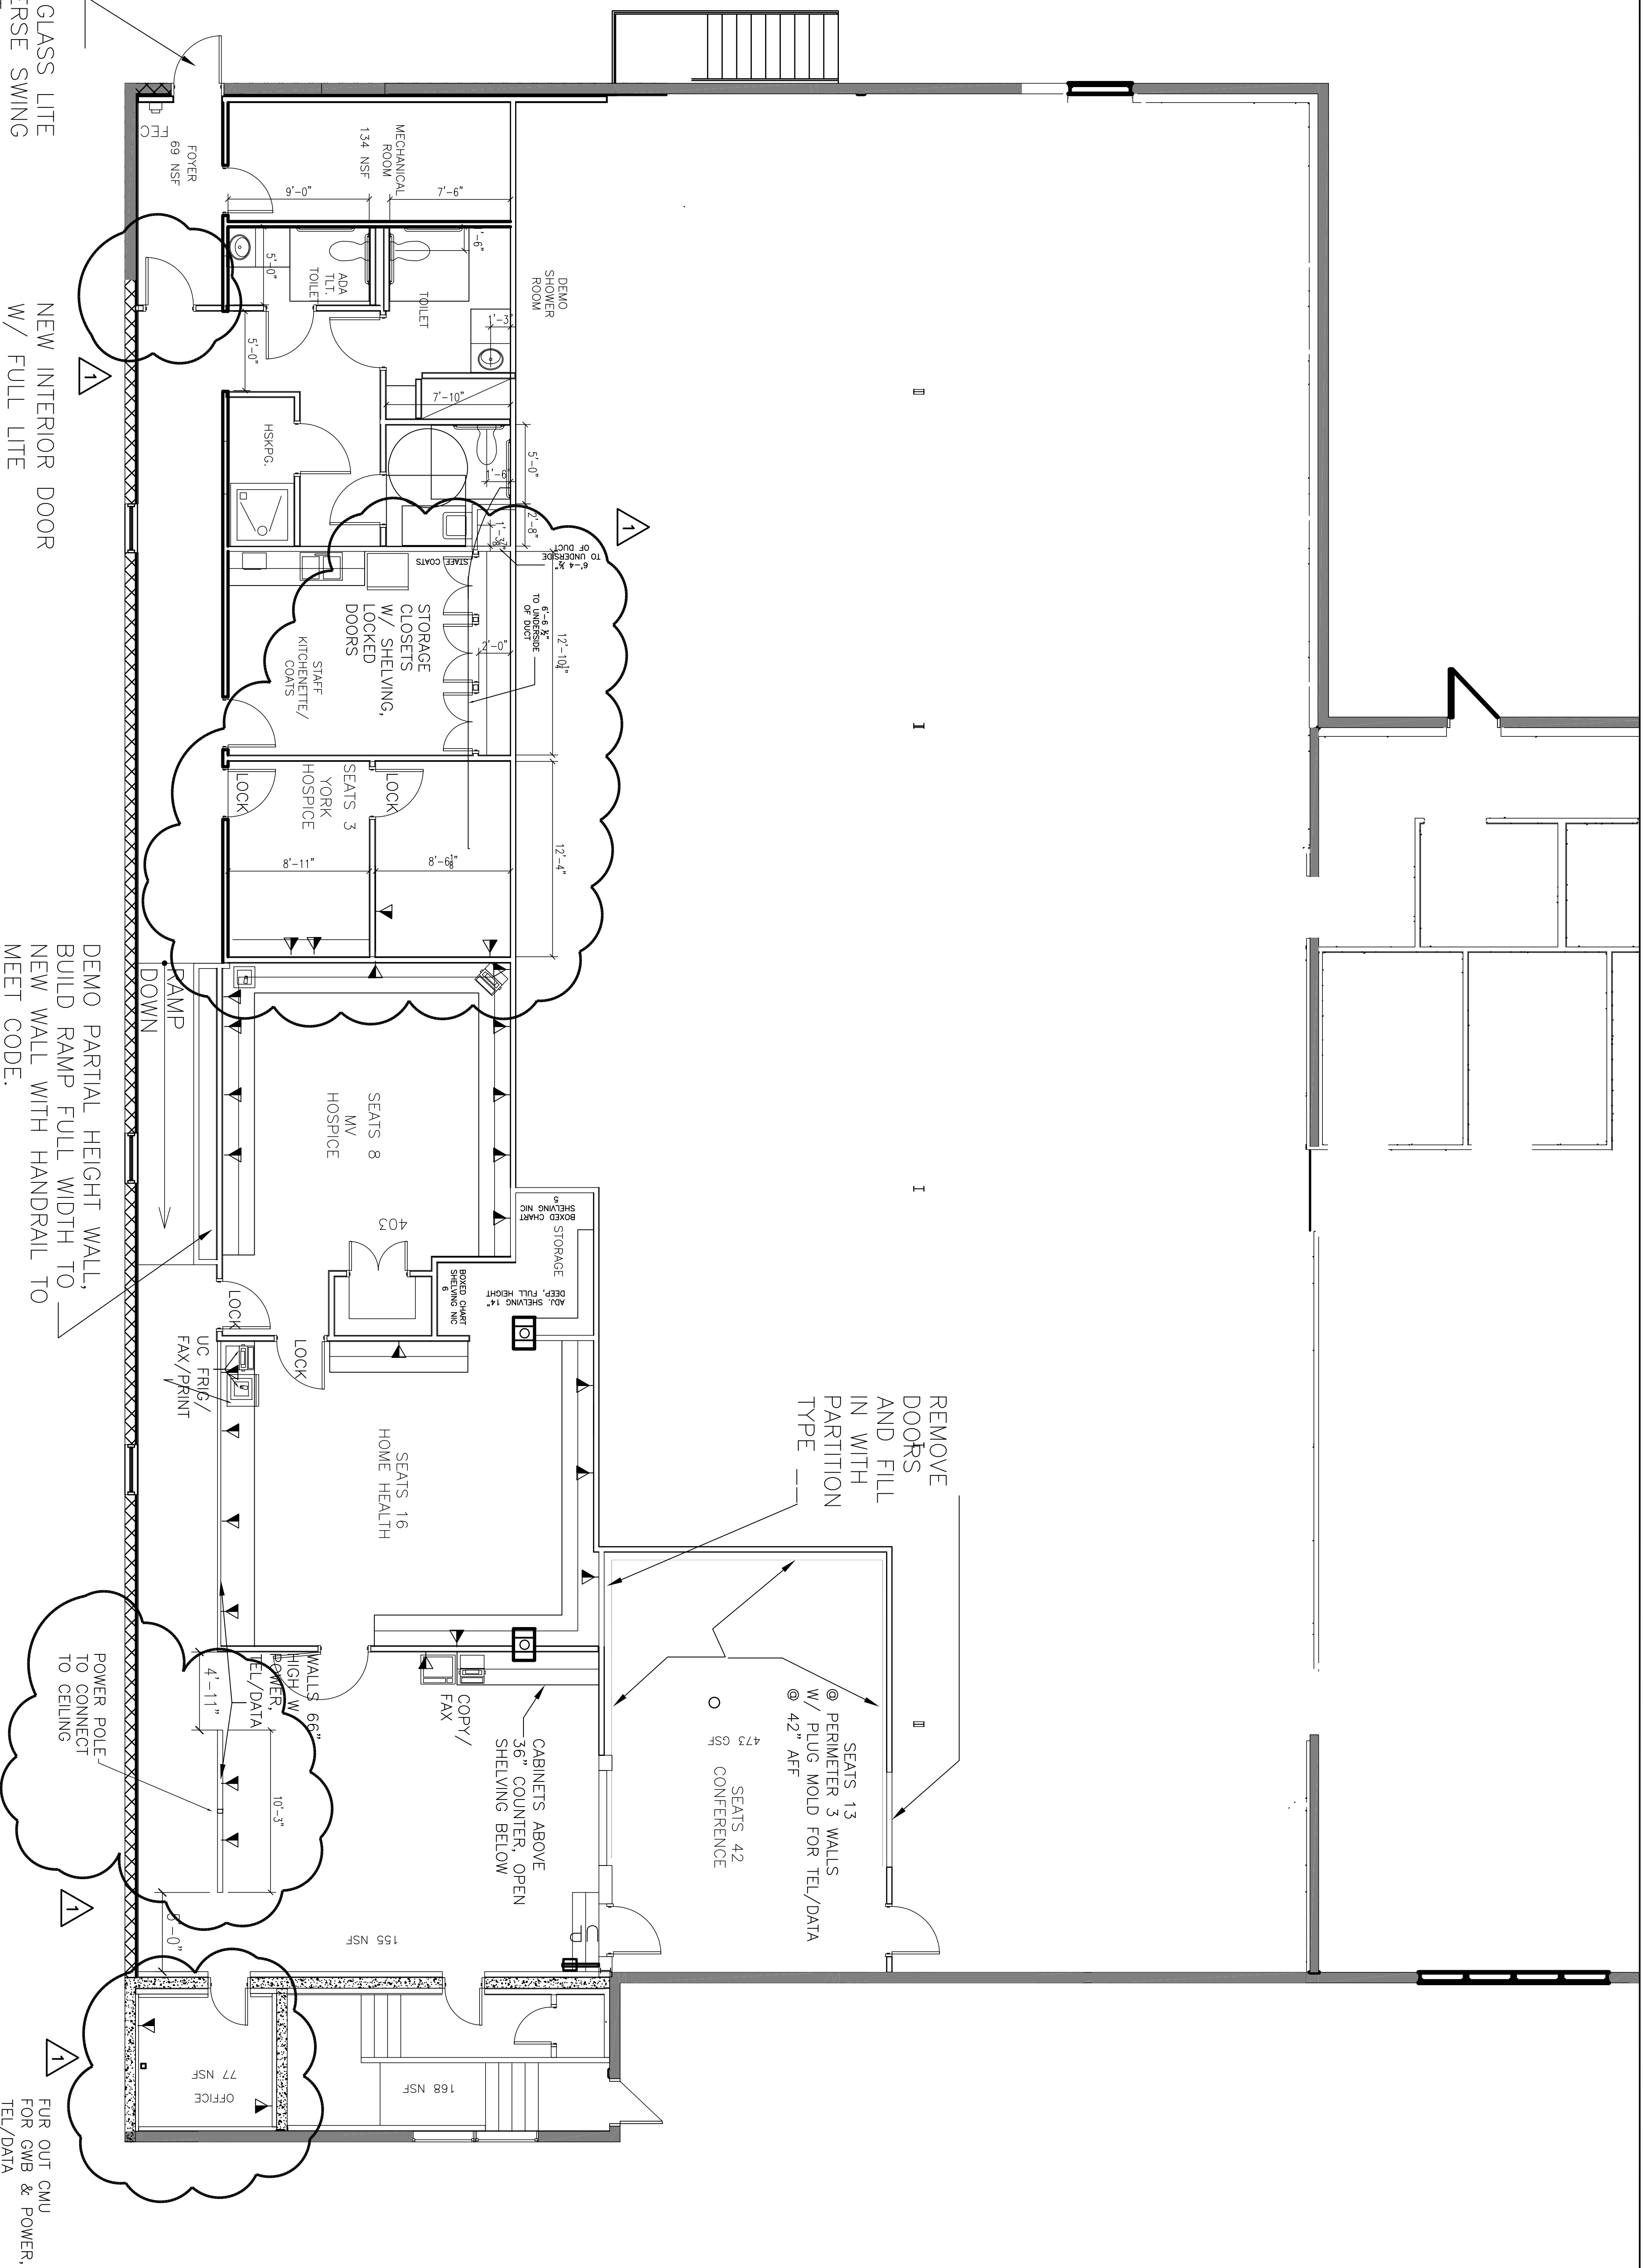

SCALE: 3/16" = 1'-0"
PROJECT MANAGER: ----
DESIGNER: Karen Pence
A/E OF RECORD: ----
YH CAD FILE:
PROJECT No.
DATE: November 1, 2011
GRAPHIC SCALE: 0" 1"

<b>HOMECARE/ HOSPICE</b>	<b>LONG SANDS PLAZA LOWER LEVEL</b>
PROJECT:	LOCATION:
<b>FLOOR PLAN</b>	<b>REV. 1</b>
SHEET TITLE:	CURRENT ISSUE STATUS:

**ENVIRONMENTAL SERVICES**  
**YORK HOSPITAL**  
 15 Hospital Drive  
 York, Maine 03909  
 tel. (207) 351-2057  
 fax. (207) 351-2215  
 www.yorkhospital.com



**A1.0**  
SHEET No.