


Suite 304 3191 SF

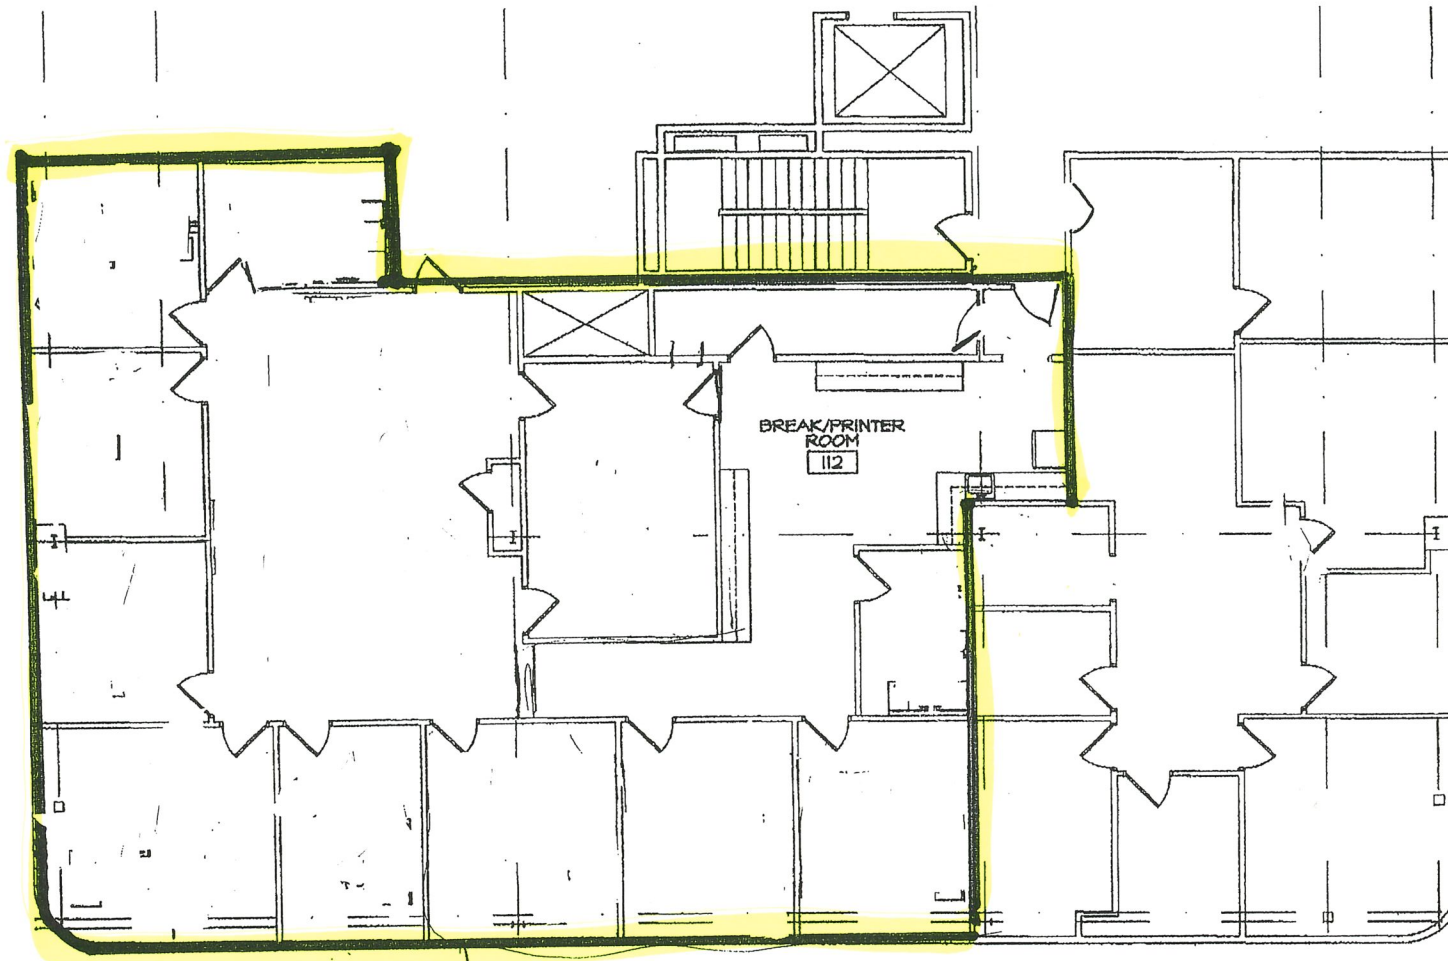

SCALE: 1/8"=1'-0"

SK01

2191 Defense Highway

SUITE 304
CROFTON, MD

21114

Floor Plan

EXHIBIT B