



NOTE:

DIMENSIONS ARE TO SHOW ROOM SIZES.
SQUARE FOOTAGE CALCULATIONS ARE DONE
TO BOMA STANDARDS.

LOAD FACTOR SUPPLIED BY CLIENT.

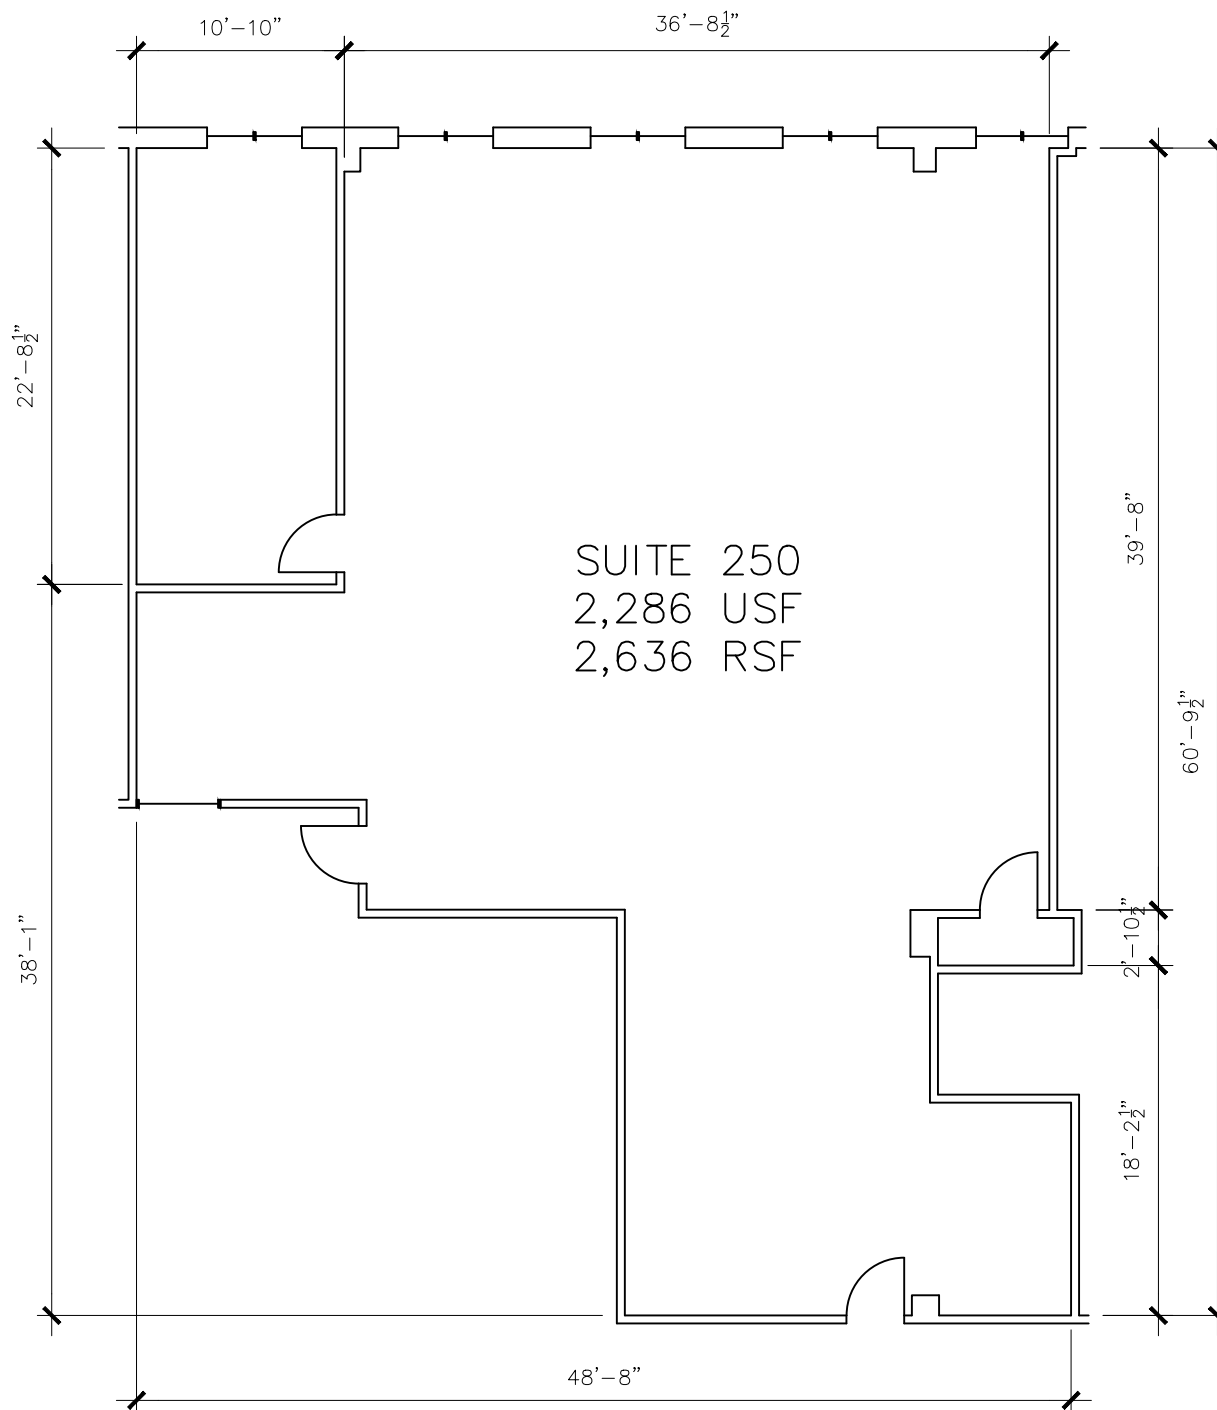

SCALE: 1/10" = 1'-0"

 

Drawing for:
Don Quick
& Associates
1000 N I-35
Round Rock, TX 78681

SUITE 250
1 CHISHOLM TRAIL
ROUND ROCK, TEXAS

THE MEASUREMENTS, FLOOR PLANS, AND
CALCULATIONS ARE ACCURATE USING
BOMA MEASUREMENT STANDARDS FOR
OFFICE BUILDINGS.
ANSI/BOMA Z65.1 - 2024

Project No.: 2581.02
Date: December 4, 2025
©2025



AUSTIN ★ TEXAS
DIMENSIONSFLOORPLANS.COM
PHONE: (512) 342-0114