



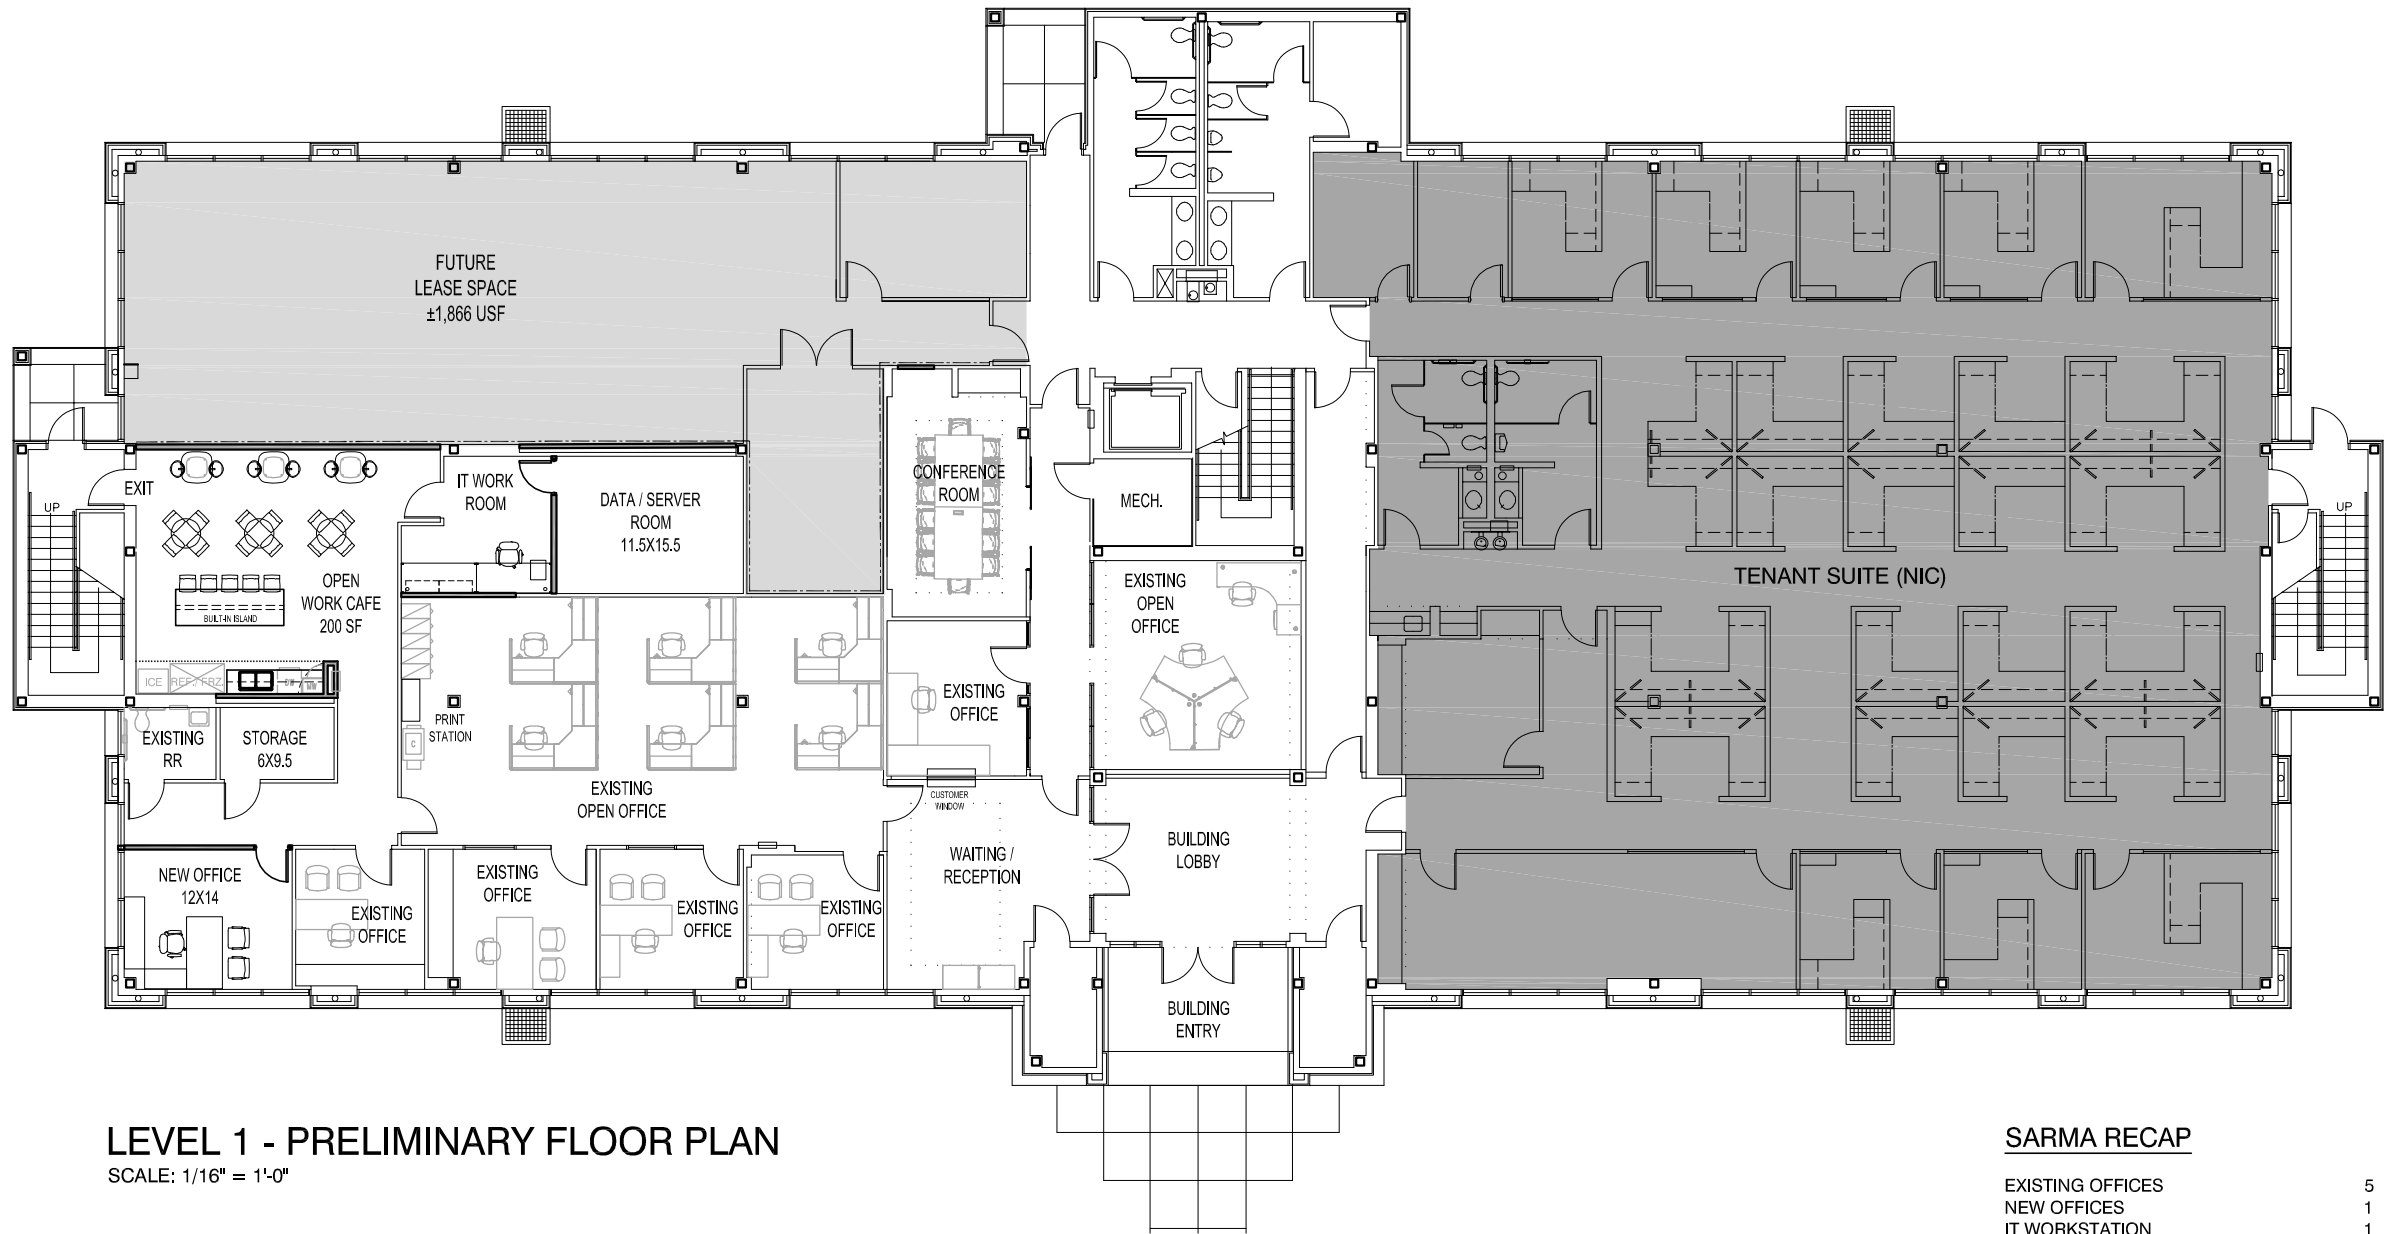

LEVEL 1 - PRELIMINARY FLOOR PLAN
SCALE: 1/16" = 1'-0"

SARMA RECAP	
EXISTING OFFICES	5
NEW OFFICES	1
IT WORKSTATION	1
EXISTING WORKSTATIONS	10
TOTAL SEAT COUNT	17

- EXISTING WALL TO REMAIN
- NEW WALL PARTITION

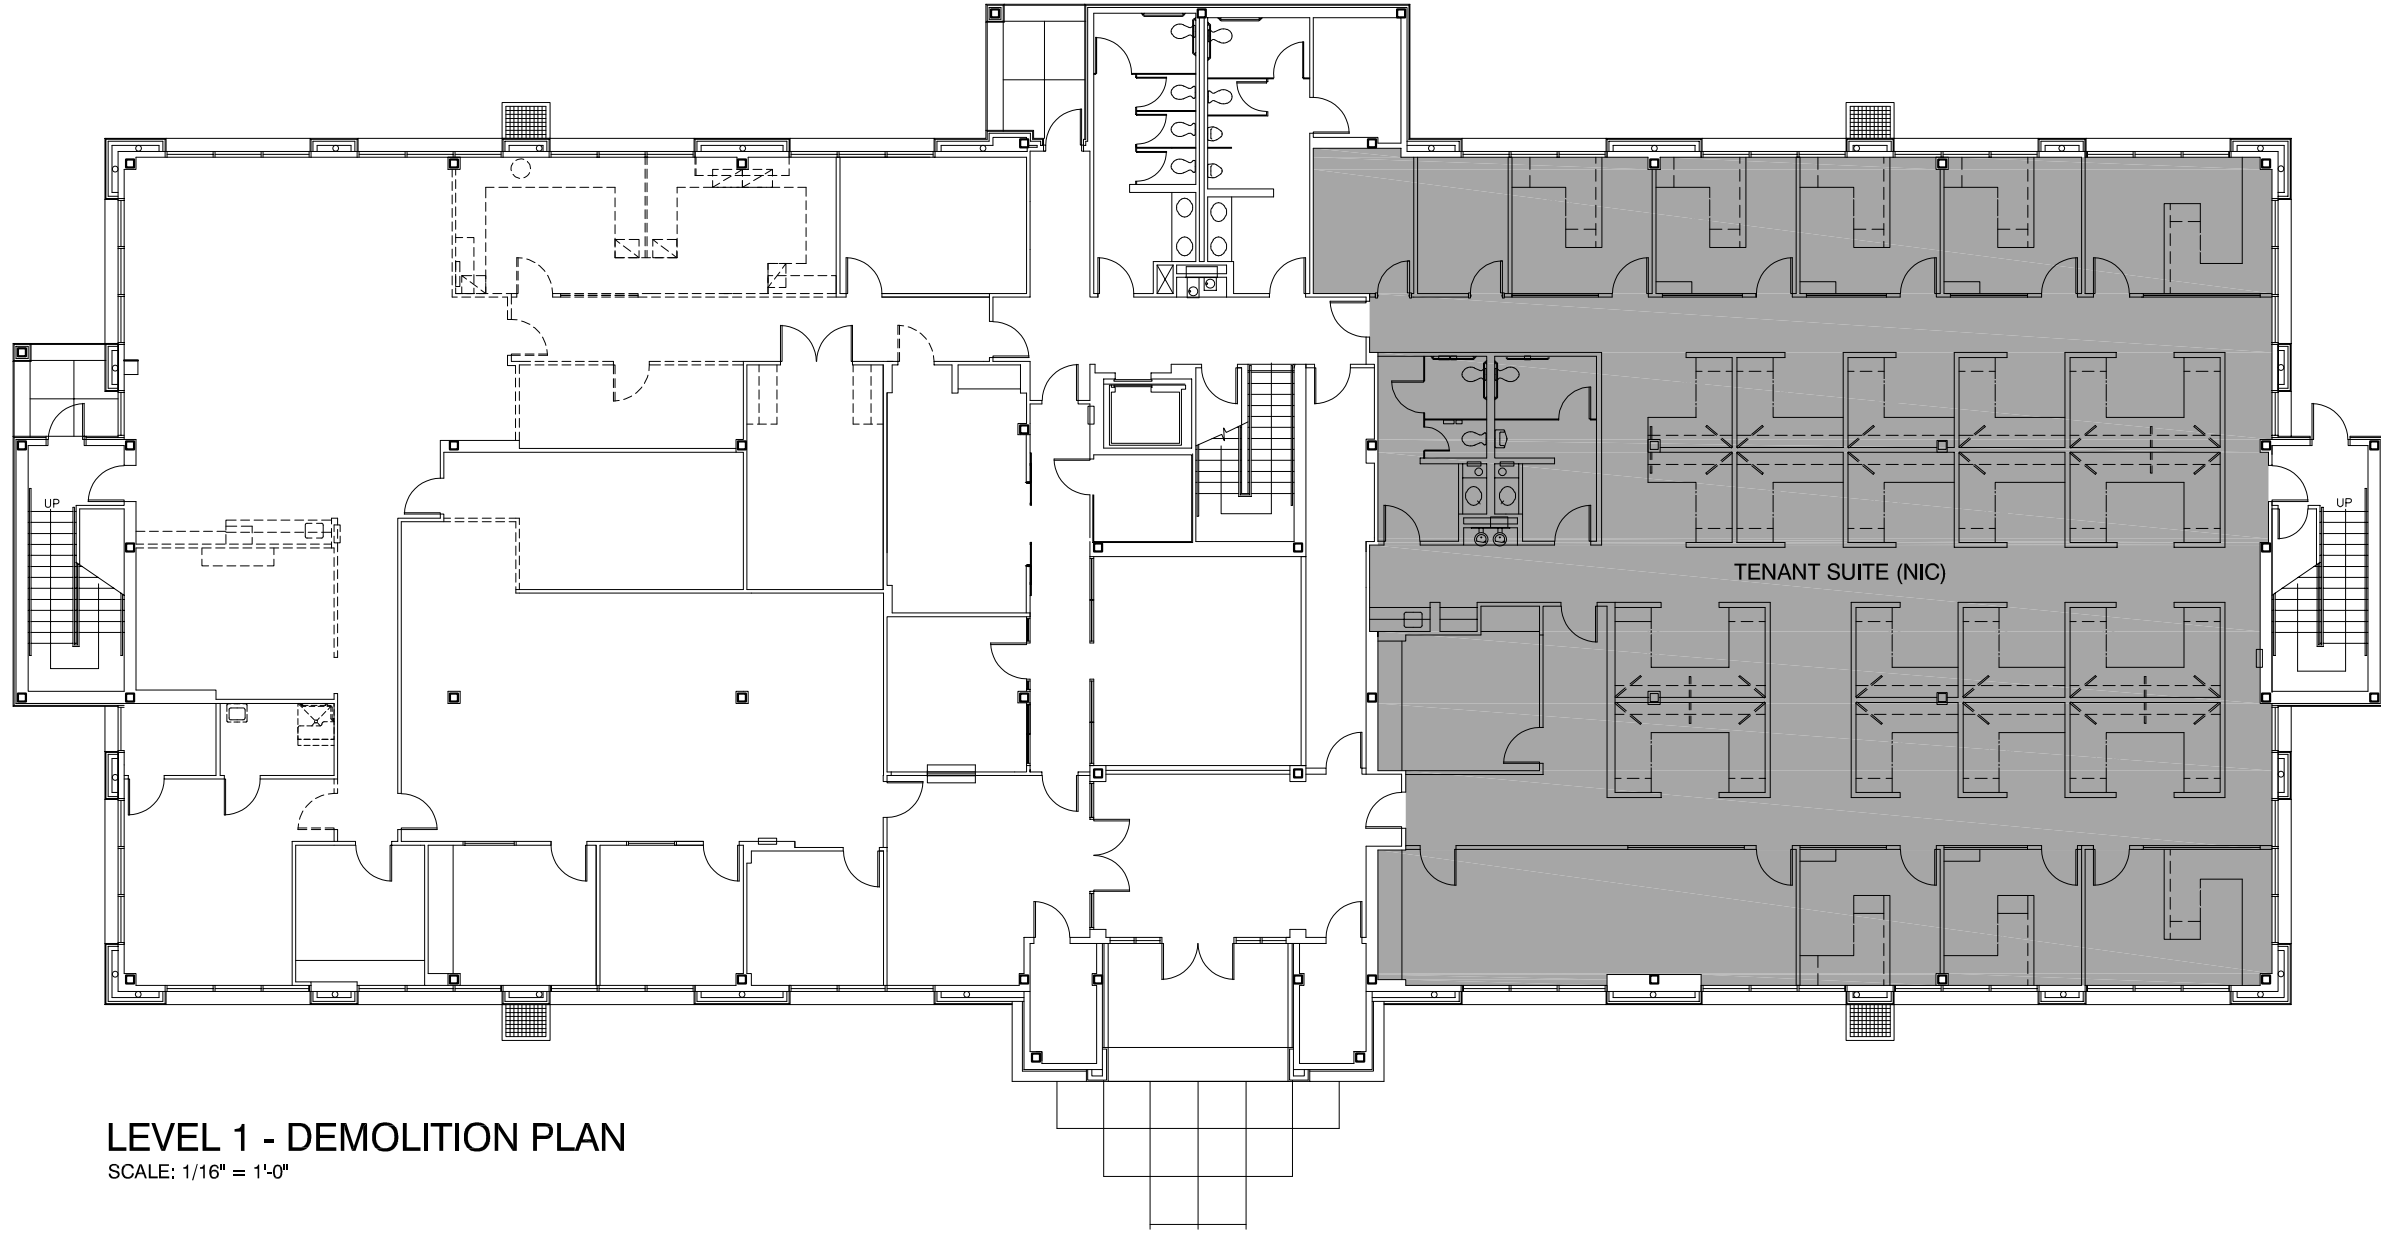

LEVEL 1 - DEMOLITION PLAN
SCALE: 1/16" = 1'-0"

- EXISTING WALL TO REMAIN
- TO BE DEMOLISHED



555 East Ramsey Road

SARMA
san antonio, texas
project #: 25003
date: 03/09/2026

DEMOLITION FLOOR PLAN

address: 1400 s. flores street, ste. 150 san antonio texas 78205
architecture interior design landscape architecture

Registered Interior Designer
Christina L. Davis
10033

PRELIMINARY
This design document is for pricing
purposes only and may not be
used for regulatory approval,
permitting, or construction.

telephone: 210.733.3535