


1 Level 1 Floor Plan  
 1/8" = 1'-0"

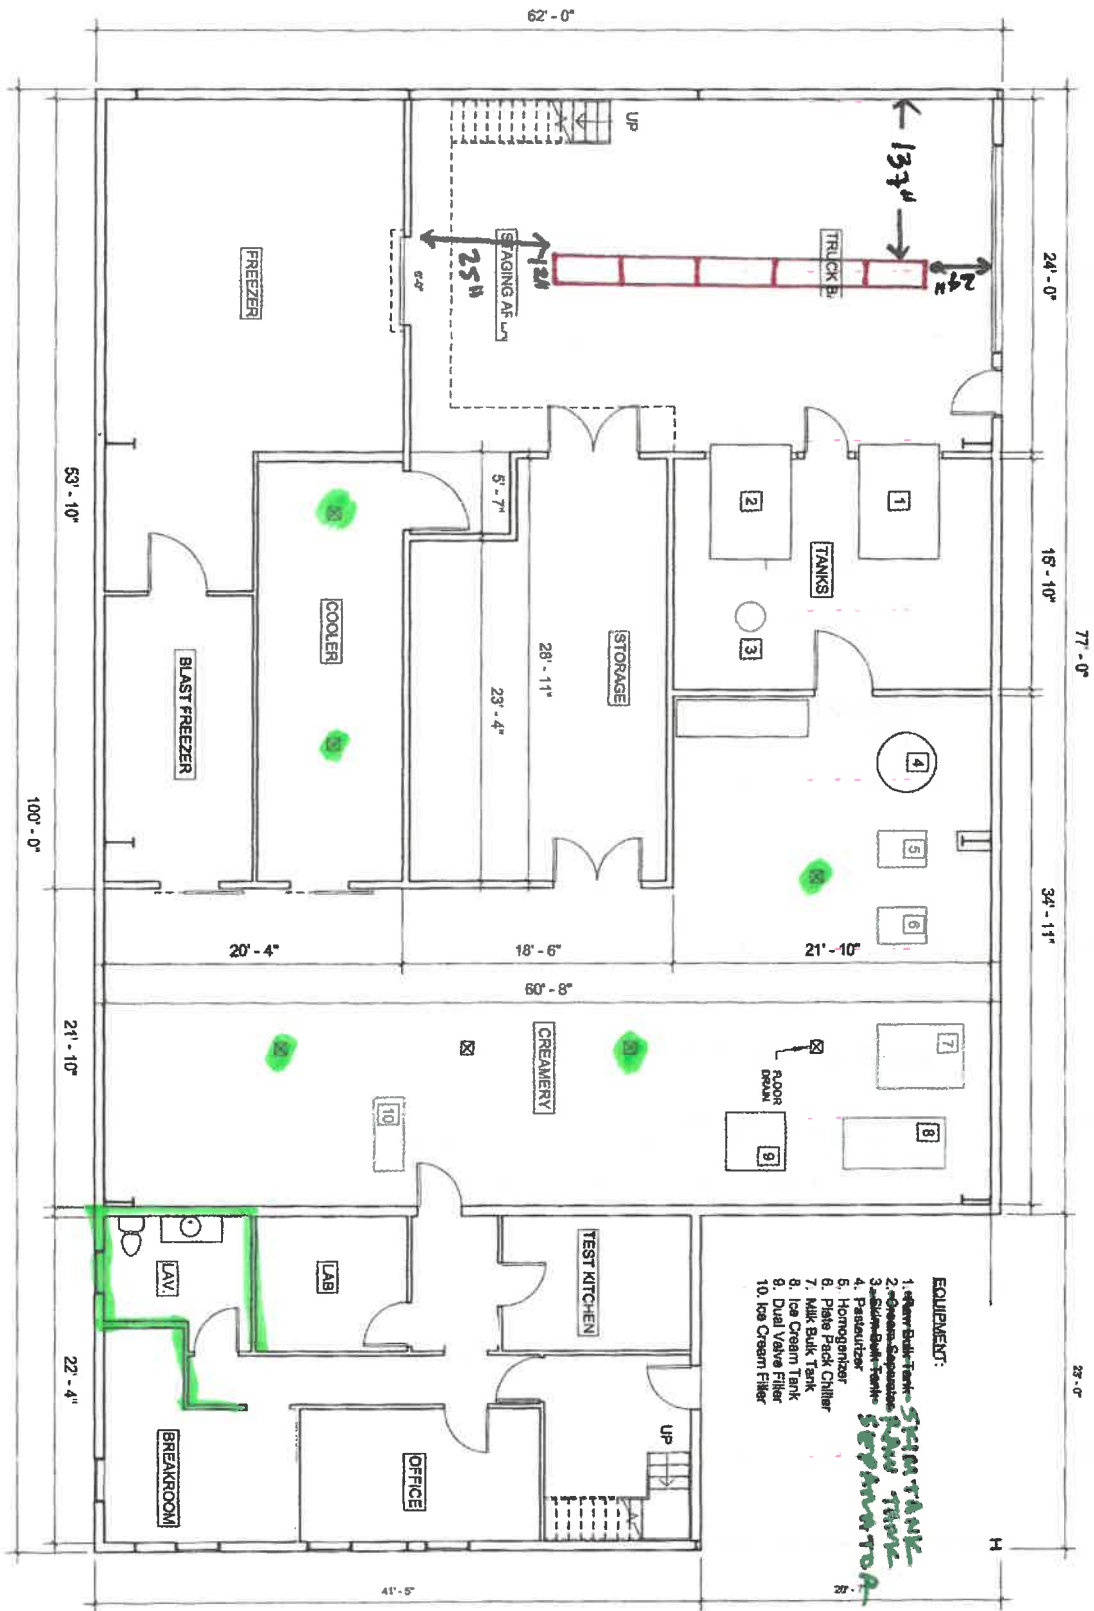


- EQUIPMENT:
1. Cream Bulk Tank
  2. Cream Separator
  3. Skim Bulk Tank
  4. Pasteurizer
  5. Homogenizer
  6. Plate Pack Chiller
  7. Milk Bulk Tank
  8. Ice Cream Tank
  9. Dual Valve Filler
  10. Ice Cream Filler
- SPIN TANK*  
*RAW TANK*  
*SEPARATOR*

Dels Dairy Creamery  
 7775 Albany Post Road  
 Red Hook, NY 12572  
 Creamery Floor Plan

Date: 3.18.18  
 Scale: 1/8" = 1'-0"  
 Drawing Number

A-1

1 Level 2 Floor Plan  
 1/8" = 1'-0"

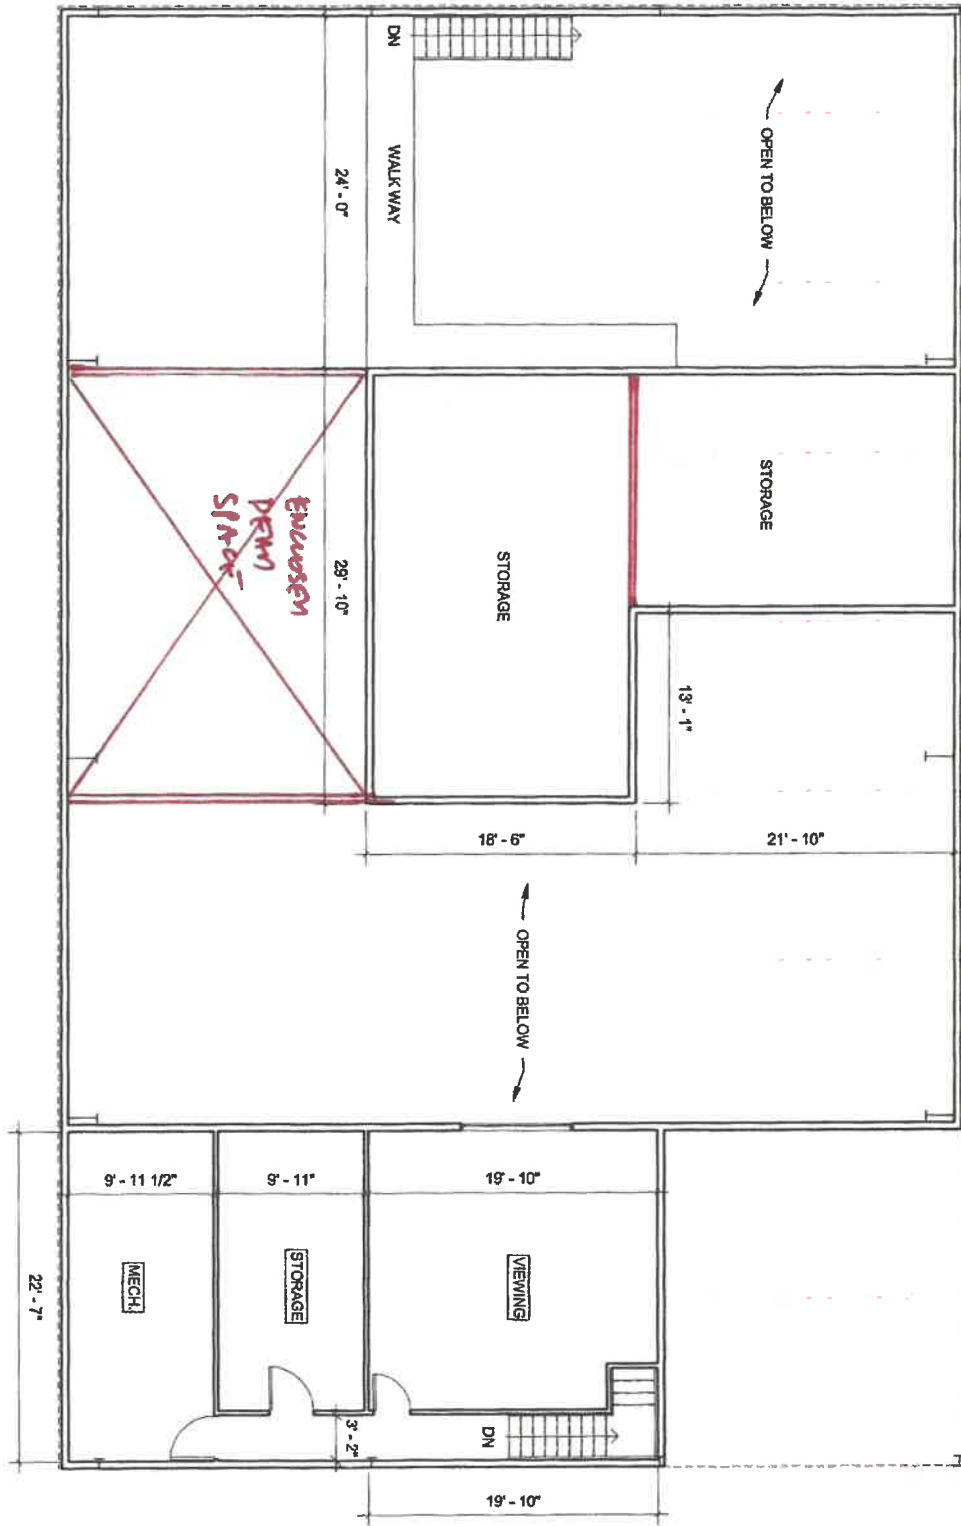

Dels Dairy Creamery 7775 Albany Post Road Red Hook, NY 12572 Creamery Level 2 Floor Plan	Date: 3.18.18
	Scale: 1/8" = 1'-0" Drawing Number

A-2