


EXISTING LOWER FLOOR PLAN

NOTE- DIMENSIONS ARE TO FACE OF FRAMING.


SCALE 1/4"=1'

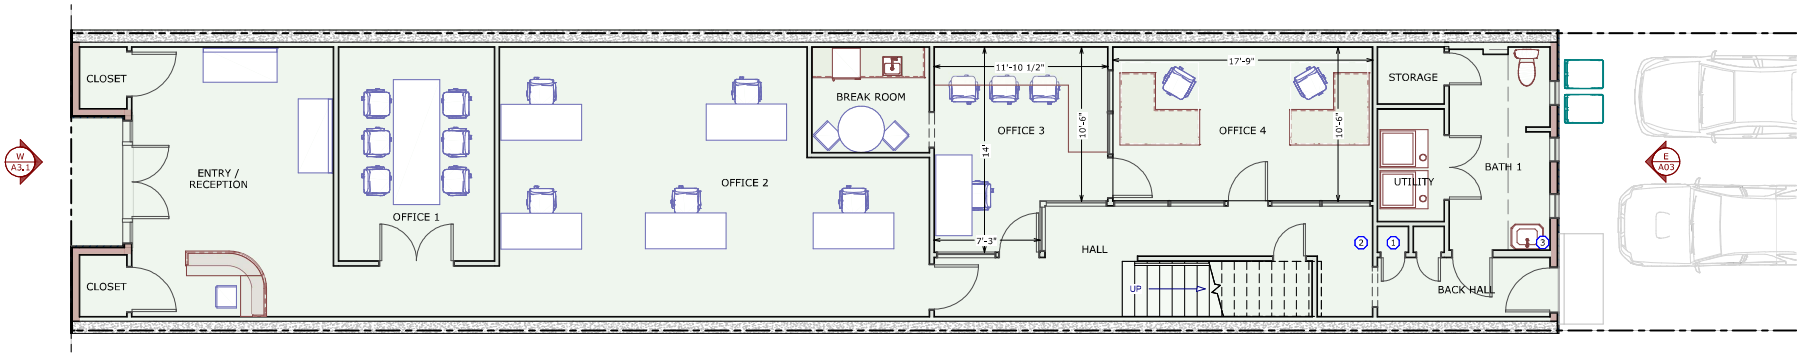

EXISTING UPPER FLOOR PLAN


NOTE- DIMENSIONS ARE TO FACE OF FRAMING.

SCALE 1/4"=1'

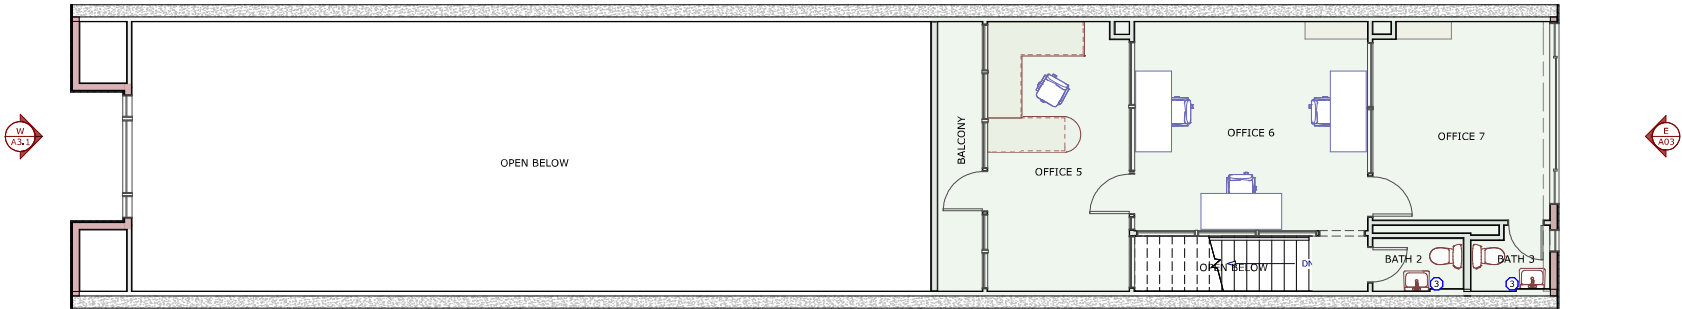


EXISTING FRONT ELEVATION (NO CHANGE)

SCALE 1/4"=1'

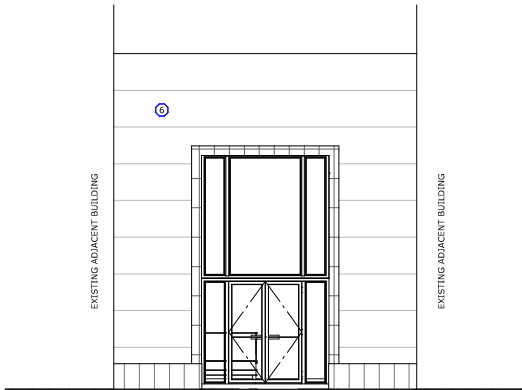

EXISTING REAR ELEVATION

SCALE 1/4"=1'

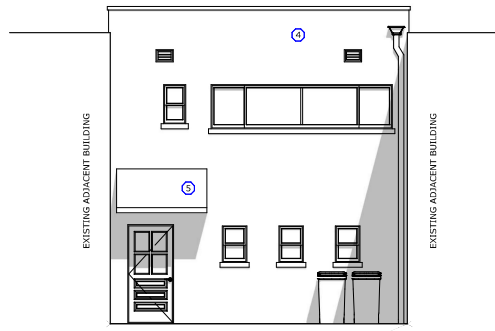

①	ELECTRICAL SERVICE-PANEL	70 AMP
②	ELECTRICAL SUB-PANEL	70 AMP
③	NEW TANKLESS WATER HEATER	GAS
④	EXISTING STUCCO	WHITE/CREAM
⑤	EXISTING FABRIC AWNING	
⑥	EXISTING TILE FACADE & TRIM	NO CHANGE
⑦	NEW ROOF AWNING STRUCTURE	W/ COMP. SHINGLE ROOFING


A03

VERSION: 1.4
DATE: 2/27/2026

341 MAIN - REMODEL

EXISTING FLOOR PLAN

341 MAIN STREET
SALINAS, CA 93908
AP# 002-233-012-000

 

REV. #	DATE	NOTE

ALL DESIGN, CONCEPT AND IDEAS REPRESENTED BY THESE PAPERS ARE SOLELY THE INTELLECTUAL PROPERTY OF MONTEREY BUILDING DESIGN AND ARE TO BE USED IN CONNECTION WITH THIS PROJECT ONLY. THEY MAY NOT BE USED IN ANY OTHER PROJECT OR FOR ANY PURPOSE WHATSOEVER WITHOUT THE WRITTEN CONSENT OF MONTEREY BUILDING DESIGN. ALL CONTRACTS AND AGREEMENTS TO INCLUDE THE SCHEDULE OF THESE PLANS, IF ANY, ARE DEEMED CONSENTED TO BY THE CLIENT AND SHALL BE THE RESPONSIBILITY OF THE OWNER AND/OR THE CONTRACTOR TO NOTIFY MONTEREY BUILDING DESIGN IN WRITING BEFORE THE COMMENCEMENT OF ANY CONSTRUCTION ACTIVITY. MONTEREY BUILDING DESIGN ASSURES NO LIABILITY FOR THE CONSTRUCTION OF THIS PROJECT.

ARCHITECT: MONTEREY BUILDING DESIGN

