


INFO: P:\Sandanito-Cottonwood CD\AS1-1P.DWG Marion Riano PLOTTED: 05-15-25 14:57:59

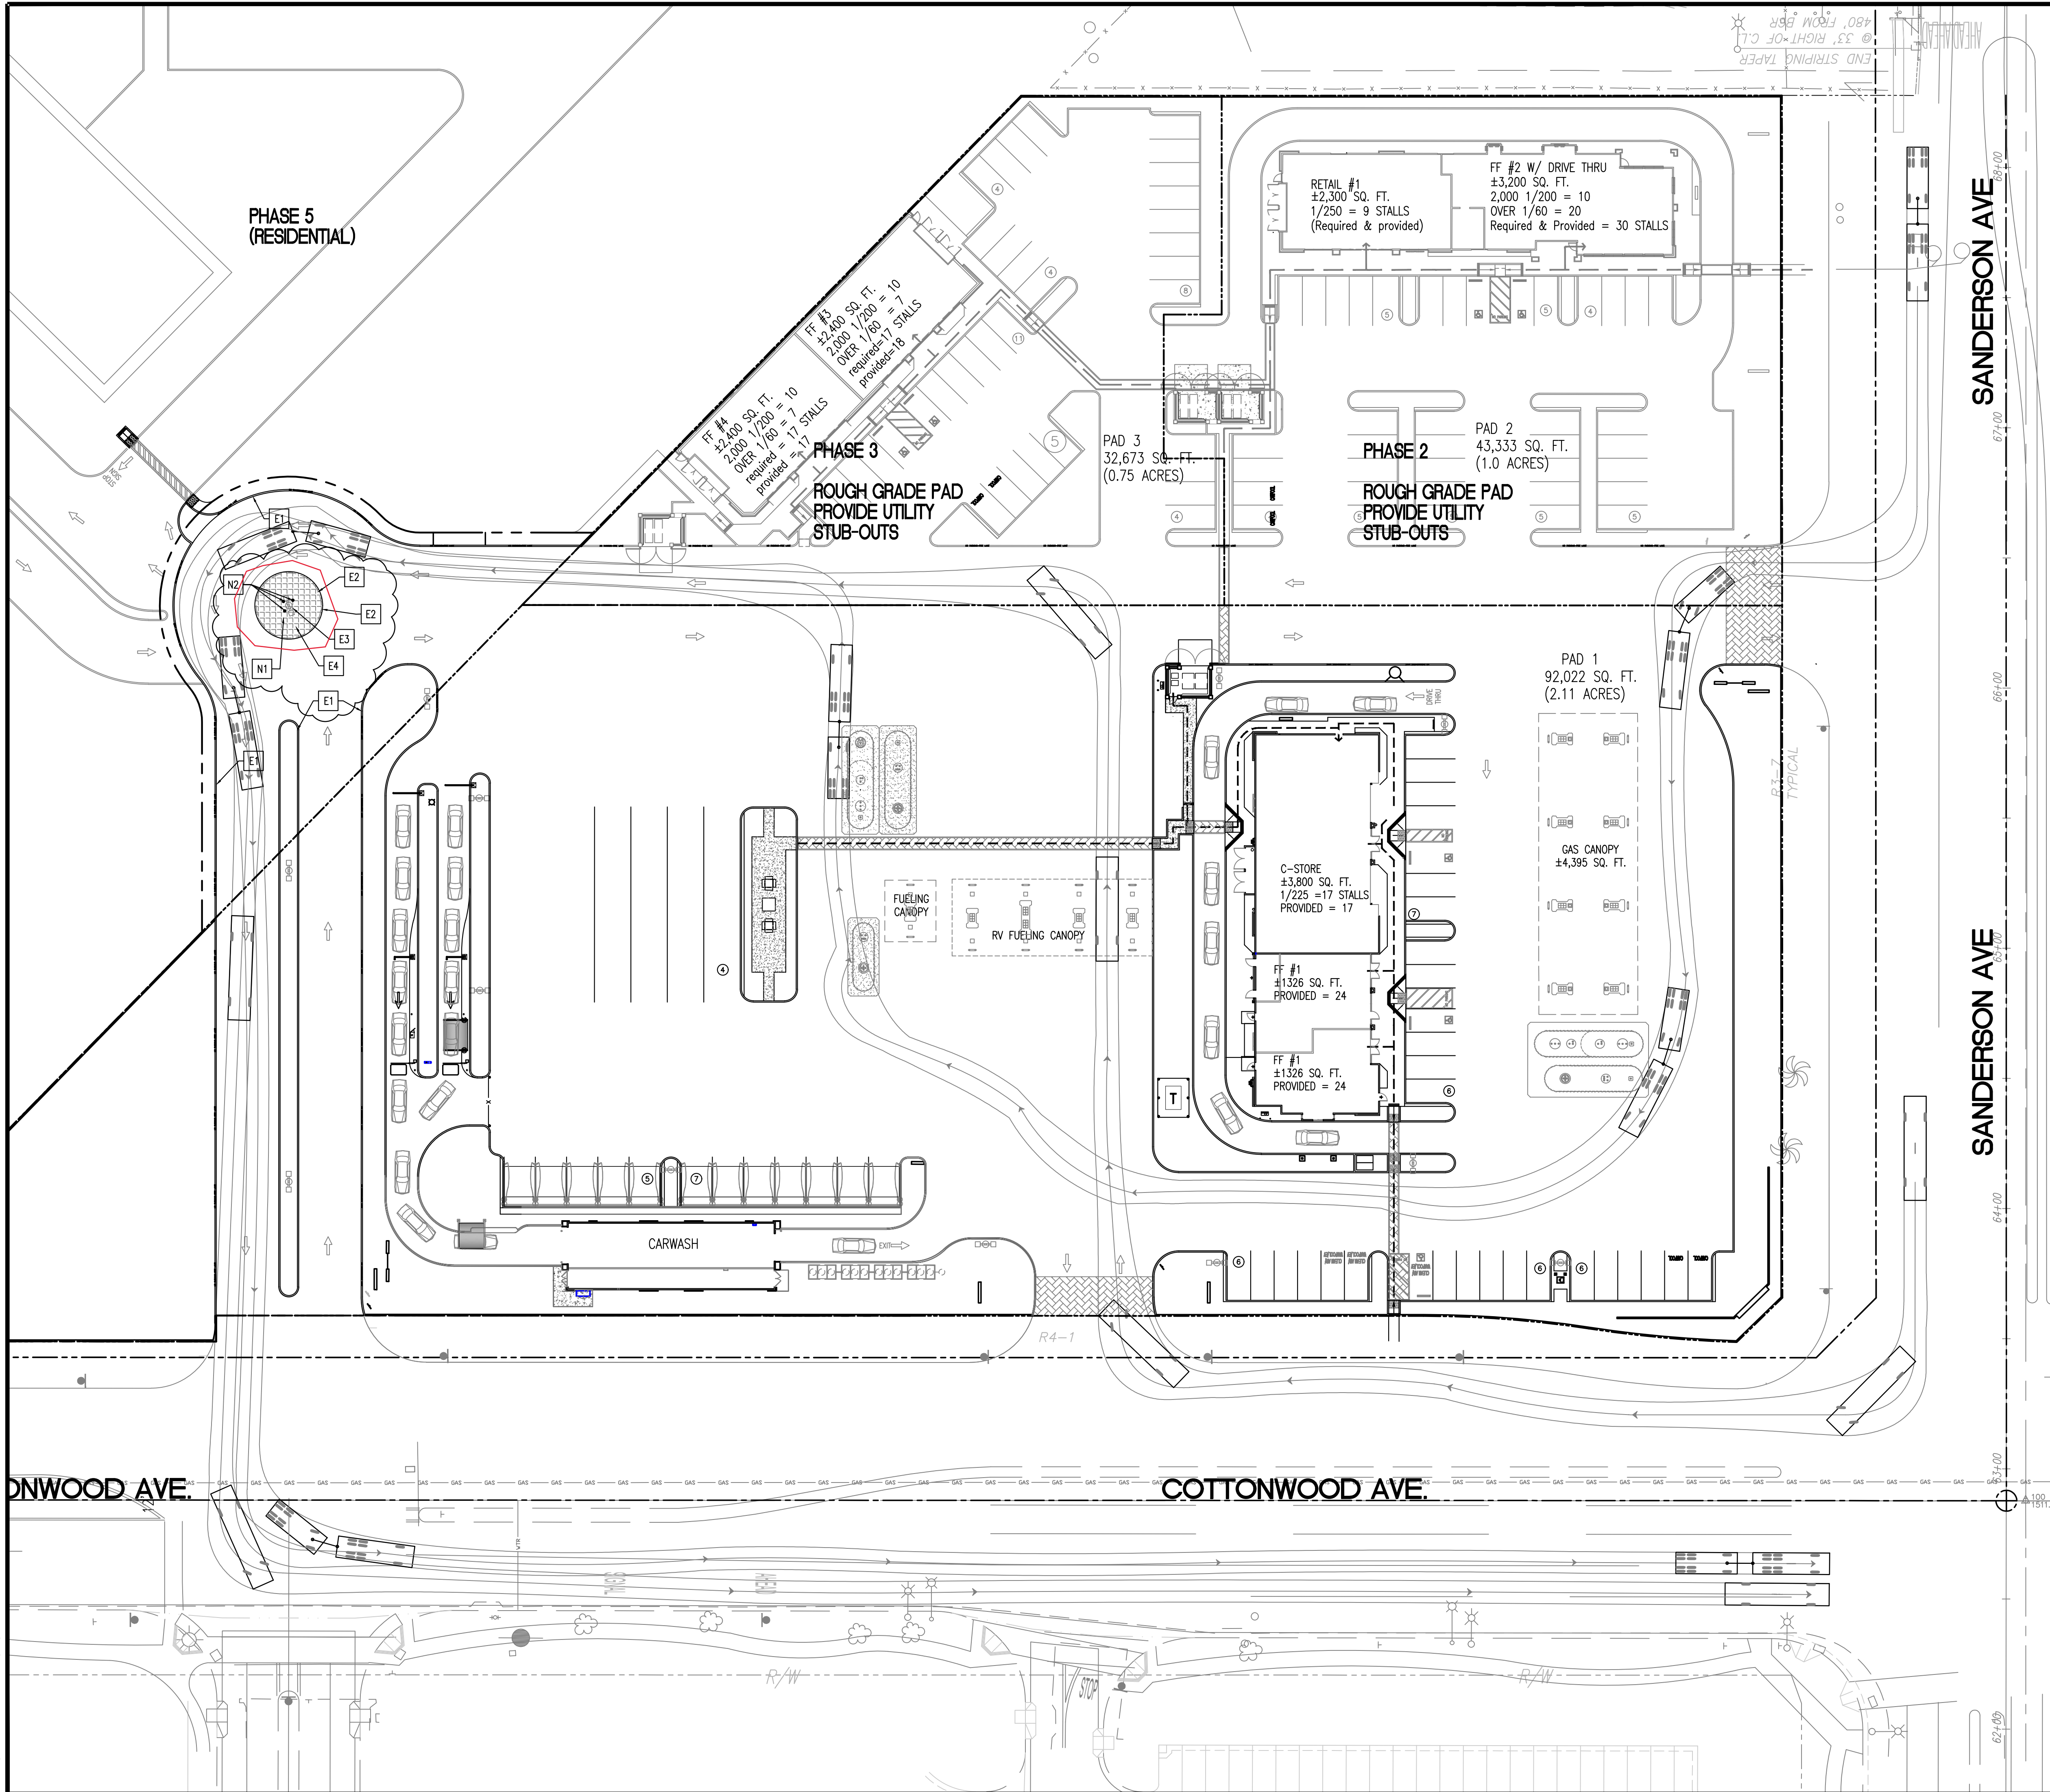

KEYNOTES

EXISTING

E1 EXISTING CONCRETE CURB TO REMAIN

E2 EXISTING CONCRETE CURB BE REMOVED

E3 EXISTING LIGHT POLE TO REMAIN

E4 EXISTING LANDSCAPE TO BE REMOVED

NEW

N1 PAVERS

N2 8" STEEL BOLLARD (TYP OF 3)

ARCO

BP WEST COAST PRODUCTS, LLC

NO.	DATE	REVISION DESCRIPTION
1		
2		
SEAL

CHUN SU

C-25318

REN. 8/31/2023

STATE OF CALIFORNIA

CONFIDENTIALITY STATEMENT:

THE RECIPIENT OF THESE MATERIALS UNDERSTANDS THAT COPYRIGHT IN THE MATERIALS IS OWNED BY BP, AND ALSO, THAT THE MATERIALS CONTAIN PROPRIETARY AND CONFIDENTIAL BUSINESS INFORMATION OF BP. ACCORDINGLY, THE RECIPIENT AGREES TO RETAIN THESE MATERIALS IN STRICT CONFIDENCE AND AGREES NOT TO DISCLOSE THESE MATERIALS TO ANY OTHER PARTY AND FURTHER AGREES NOT TO MAKE COPIES OF THE MATERIALS. THE RECIPIENT AGREES TO USE THE MATERIALS ONLY FOR THE LIMITED PURPOSES FOR WHICH BP HAS MADE THE MATERIALS AVAILABLE, AND RECIPIENT AGREES TO RETURN ALL MATERIALS TO BP UPON COMPLETION OF THE INTENDED PURPOSE OR UPON THE REQUEST OF BP, WHICHEVER COMES FIRST.

DEVELOPMENT INFORMATION:

SITE ADDRESS:

COTTONWOOD COMMONS, LP
NWC COTTONWOOD AVE AND SANDERSON AVE
SAN JACINTO, CA

DATE: 03-10-23

ALLIANCE ZONE:

ALLIANCE ZONE:

CHECKED BY:

JUN

BP REPR:

DRAWN BY:

ALLIANCE PR:

VERSION:

PROJECT NO:

000.000

DRAWING TITLE:

ROUNDABOUT
MODIFICATION SITE PLAN

SHEET NO:

AS1-1A

GRAPHIC SCALE: 1"=30'-0"