



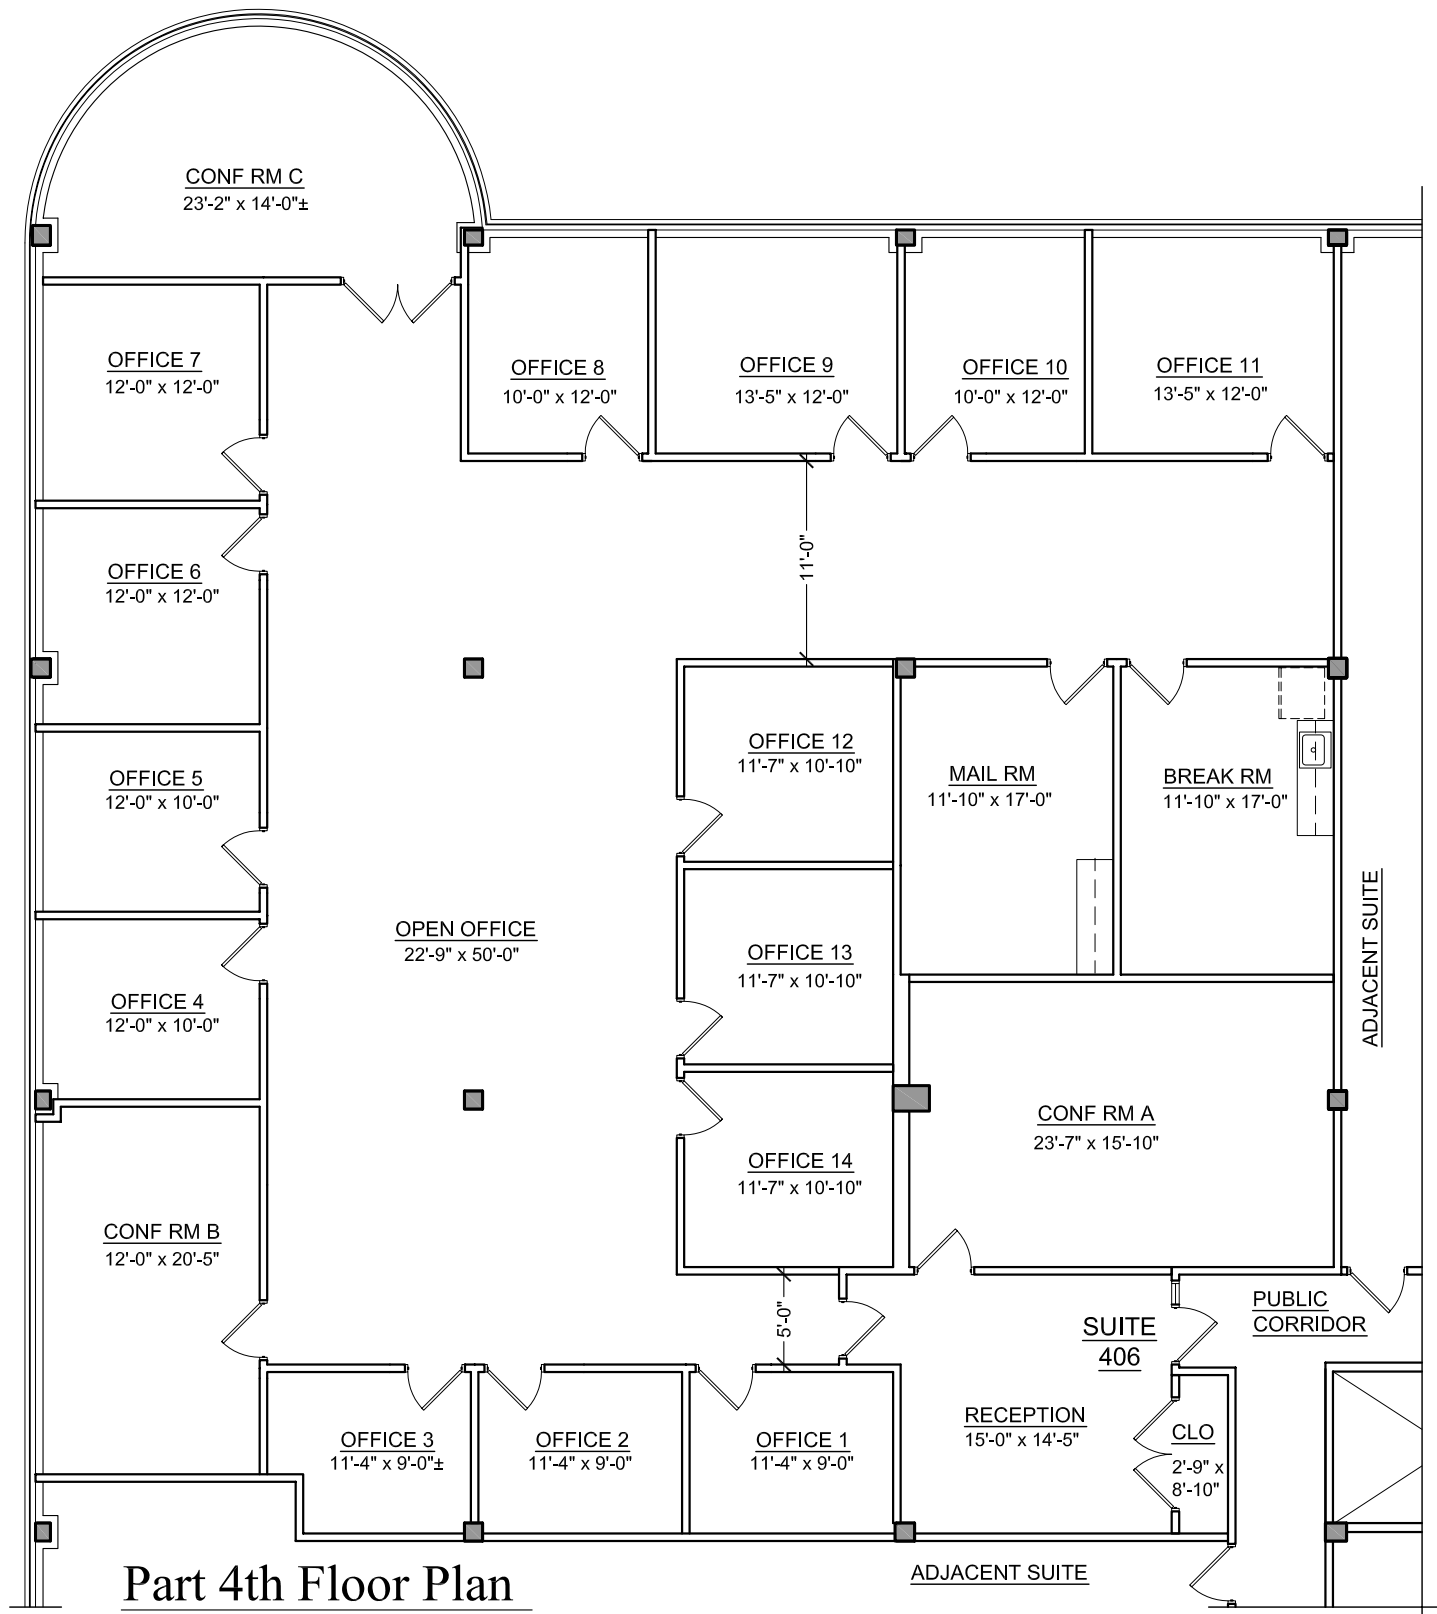

## Part 4th Floor Plan

SCALE: 3/32" = 1'-0"

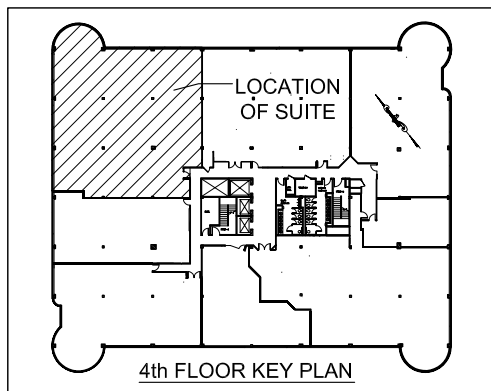

## Suite 406 Available

5 BECKER FARM ROAD, ROSELAND, NEW JERSEY

ks design

DATE: 07-08-26



410 Motor Parkway, Suite 350  
Hauppauge, NY 11788  
P (631) 435-8100 F (631) 435-8605  
info@arescomanagement.com