



NOTE:

DIMENSIONS ARE TO SHOW ROOM SIZES.
SQUARE FOOTAGE CALCULATIONS ARE
DONE TO BOMA STANDARDS.

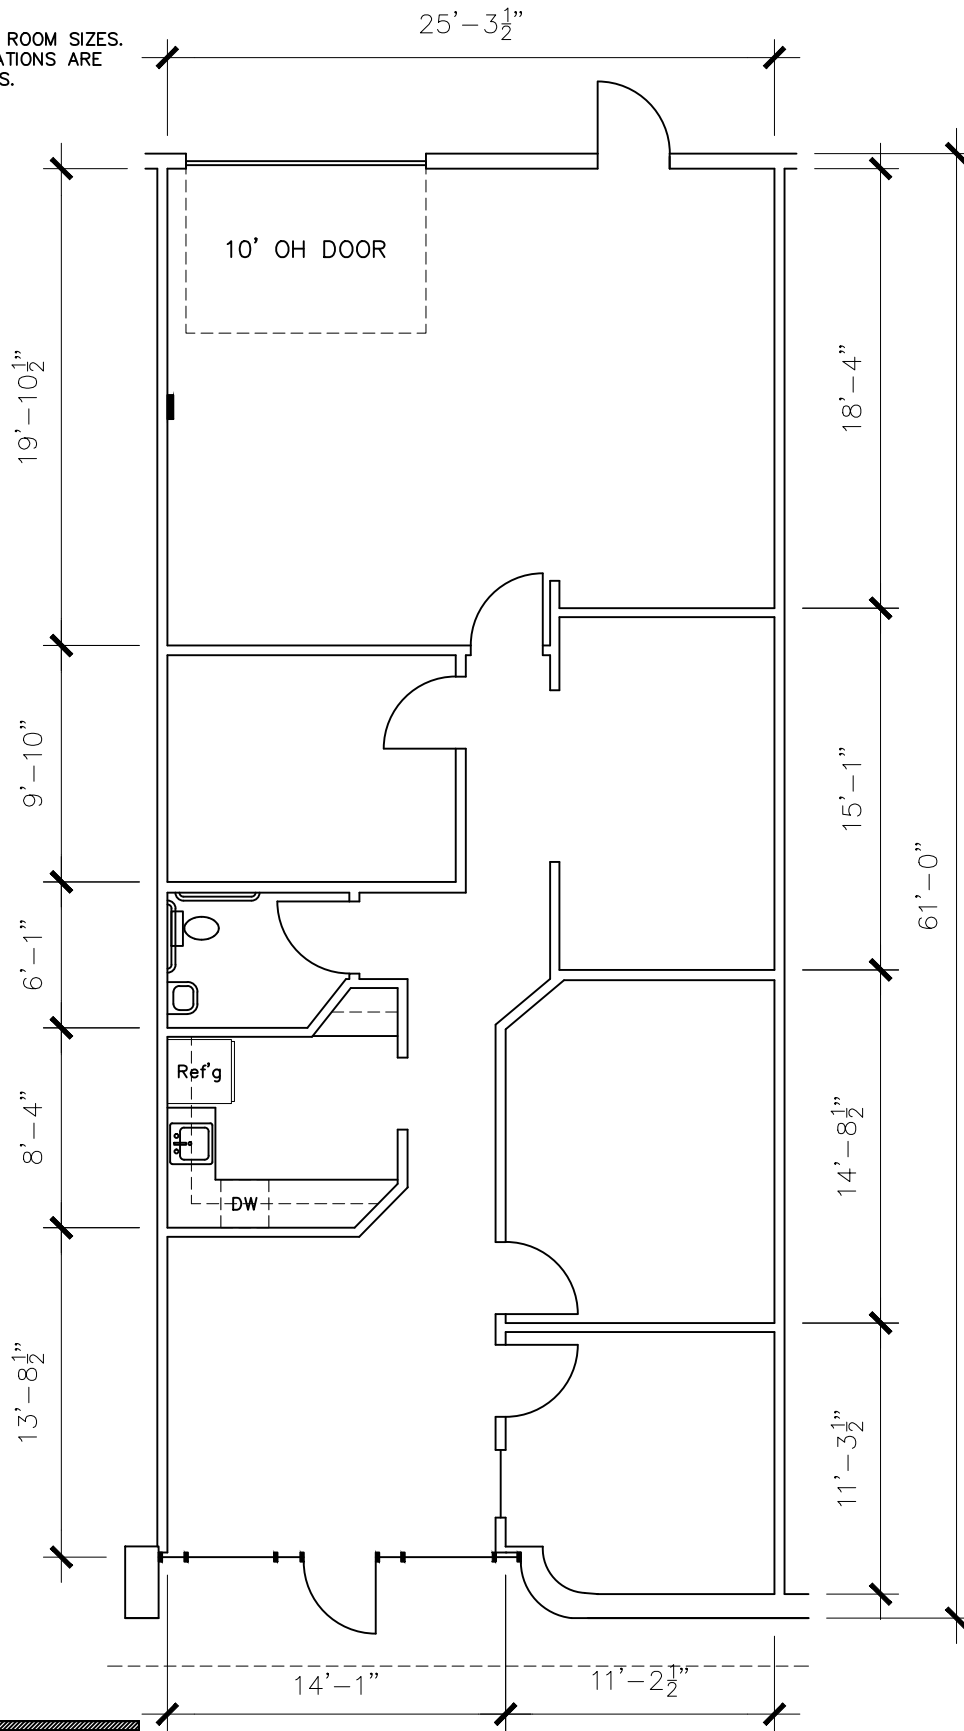

SCALE: 1/8" = 1'-0"

 

Drawing for:
ROBERT R. HEMPHILL
1300 West Lynn, Ste. 108
Austin, TX 78703

SUITE 108
2201 DENTON DR.
AUSTIN, TEXAS
RENTABLE AREA: 1,569 S.F.

THE MEASUREMENTS, FLOOR PLANS, AND
CALCULATIONS ARE ACCURATE USING
BOMA MEASUREMENT STANDARDS FOR
INDUSTRIAL BUILDINGS.
ANSI/BOMA Z65.2 - 2019

Project No.: 2466.01
Date: August 6, 2024
©2024

†DIMENSIONS†
FLOOR PLANS
Austin, Texas
dimensionsfloorplans.com
Phone: (512)342-0114