


2nd FLOOR  
KEY PLAN

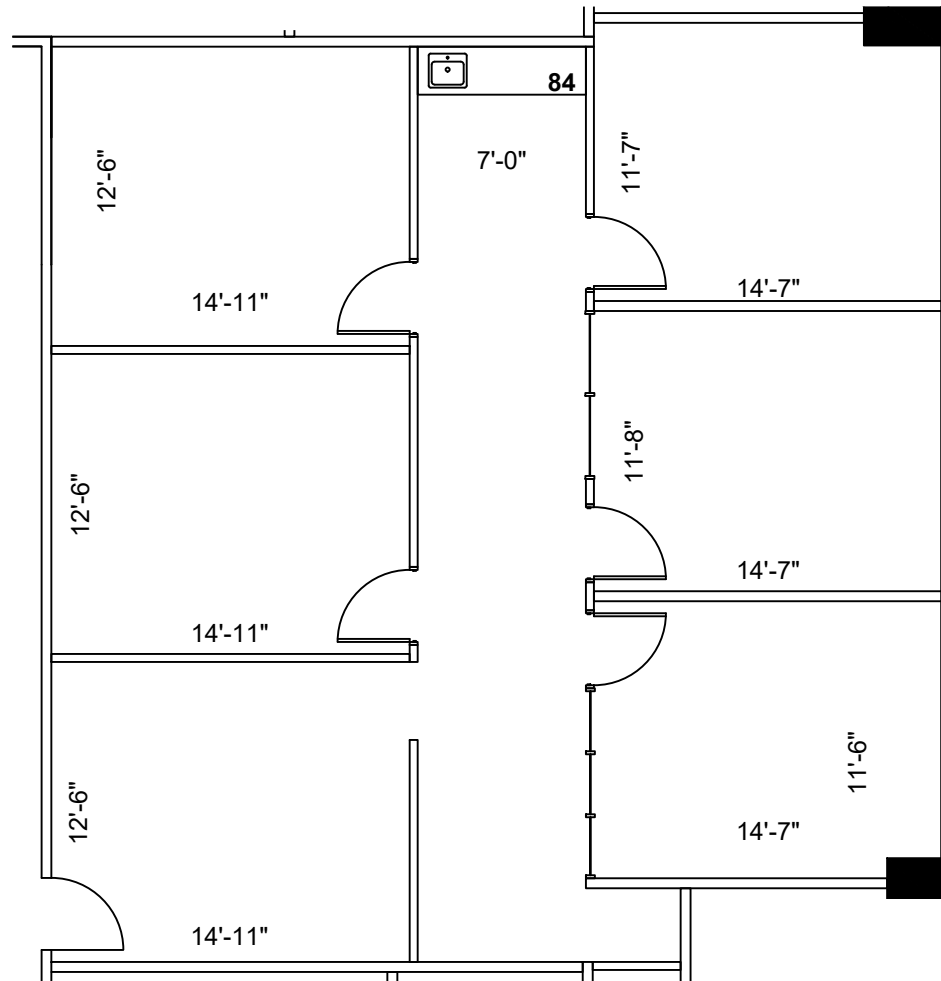

**1** SUITE 205  
1,680 NRA  
FLOOR PLAN  
SCALE: 1/8"=1'-0"

FLOOR PLANS MAY NOT BE TO SCALE AND MAY NOT REFLECT EXISTING CONDITIONS AND SHALL NOT BE RELIED UPON AS SUCH THESE DRAWINGS ARE DESIGN INTENT AND ARE AN EXHIBIT TO THE LEASE

LEGEND

EXISTING WALLS	NEW WALLS	NEW RELOCATED DOOR	EXISTING LOW DEMO
----------------	-----------	--------------------	-------------------

ISSUE DATES

NO.	DATE	DESCRIPTION	BY	REVIEW
1	04-06-2026			

ASHFORD ON THE BAYOU  
1001 S DAIRY ASHFORD RD  
HOUSTON, TX 77077  
SUITE 205

PROJECT:	ASHFORD ON THE BAYOU
PLAT SCALE:	1/8" = 1'-0"
CHECKED BY:	WM
FILE NAME:	ASHFORD ON THE BAYOU
SHEET TITLE:	EXISTING FLOOR PLAN
SHEET NUMBER:	EX-1