

LEGEND			
EXISTING	NEW	LOW	DEMO
WALLS			
NEW/RELOCATED DOOR			



ISSUE DATES	
DATE	DESCRIPTION
01-07-2025	ISSUE FOR REVIEW

PROJECT: 601 SAWYER  
 PLOT SCALE: 1/8" = 1'-0"  
 SHEET SIZE: 8.5 X 11  
 CHECKED BY: WM  
 DRAWN BY: WM  
 FILE NAME: 601 SAWYER

SHEET TITLE  
**EXISTING FLOOR PLAN**

SHEET NUMBER  
**EX-1**

601 SAWYER  
 601 SAWYER STREET, HOUSTON, TX 77007  
 SUITE 240

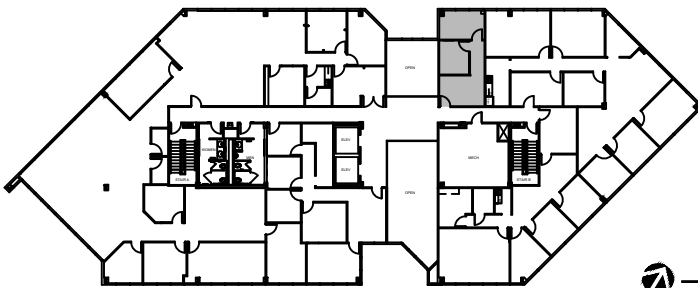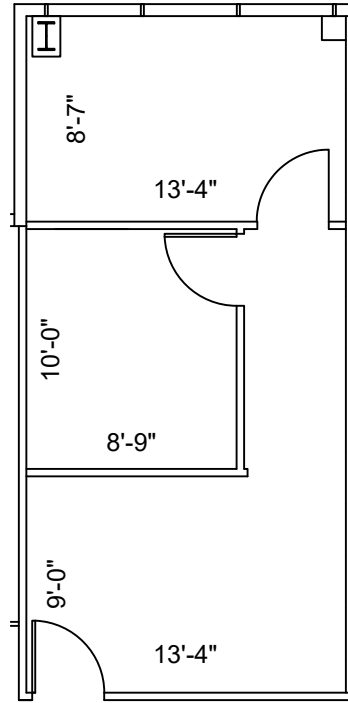

**2nd FLOOR**  
KEY PLAN

**SUITE 240**  
**457 NRA**

**1 FLOOR PLAN**  
SCALE: 1/8"=1'-0"

FLOOR PLANS MAY NOT BE TO SCALE AND MAY NOT REFLECT EXISTING CONDITIONS AND SHALL NOT BE RELIED UPON AS SUCH THESE DRAWINGS ARE DESIGN INTENT AND ARE AN EXHIBIT TO THE LEASE