

2020, Jericho Design Group, LLC. These drawings are protected by the copyright laws of the United States. These drawings or any part thereof may not be used for any purpose or reproduced in any form or by any means without the written consent of Doug Shaw.


2/8/2022 5:52:17 PM

KEYNOTES- FLOOR PLAN	
KEYNOTE #	DESCRIPTION
F-1	CLEAN EXISTING WINDOW AND ADD NEW BLINDS BEFORE ADDING FALSE WALL. LOWER BLINDS AND CLOSE, REMOVE TWILT WAND. PAINT BACK OF WALL WHITE. TOP OF WALL TO BE OPEN TO PLENUM
F-2	EXISTING DOOR TO REMAIN CLOSED. PROVIDE NEW BLINDS FOR DOOR AND SIDELIGHTS PROVIDE NEW BLANK PLATES TO REPLACED HARDWARE
F-3	REMOVE SIDE LIGHT ON HINGE SIDE. EXISTING SIDE LITE ON LATCH SIDE TO REMAIN. PREPARE OPENING TO RECEIVE NEW FRAME AND PROVIDE NEW 42" DOOR WITH CARD READER
F-5	PROVIDE BLOCKING FOR LCD TV MOUNTED AT 6'-0" AFF

FLOOR PLAN GENERAL NOTES
1. ALL DOOR FRAMES IN METAL STUD WALLS SHALL BE SET 4" FROM PERPENDICULAR WALLS ADJACENT TO DOOR HINGE SIDE, U.N.O.
2. ALL DOOR FRAMES IN CMU WALLS SHALL BE SET 8" FROM PERPENDICULAR WALLS ADJACENT TO DOOR HINGE SIDE, U.N.O.
3. LOCATE CORNER GUARDS (C.G.) AS SHOWN ON THE PLAN ID-2.01
4. THE FINISH ELEVATIONS OF EXIT LANDINGS SHALL NOT EXCEED A MAXIMUM OF 1/2" BELOW THRESHOLDS.
5. PROVIDE BLOCKING FOR ALL GRAB BARS AND WALL HUNG ACCESSORIES.
6. ALL WALLS ARE TO BE TYPE A3, UNLESS NOTED OTHERWISE.



208 Pirkle Ferry Road, Suite C
Cumming, GA 30040

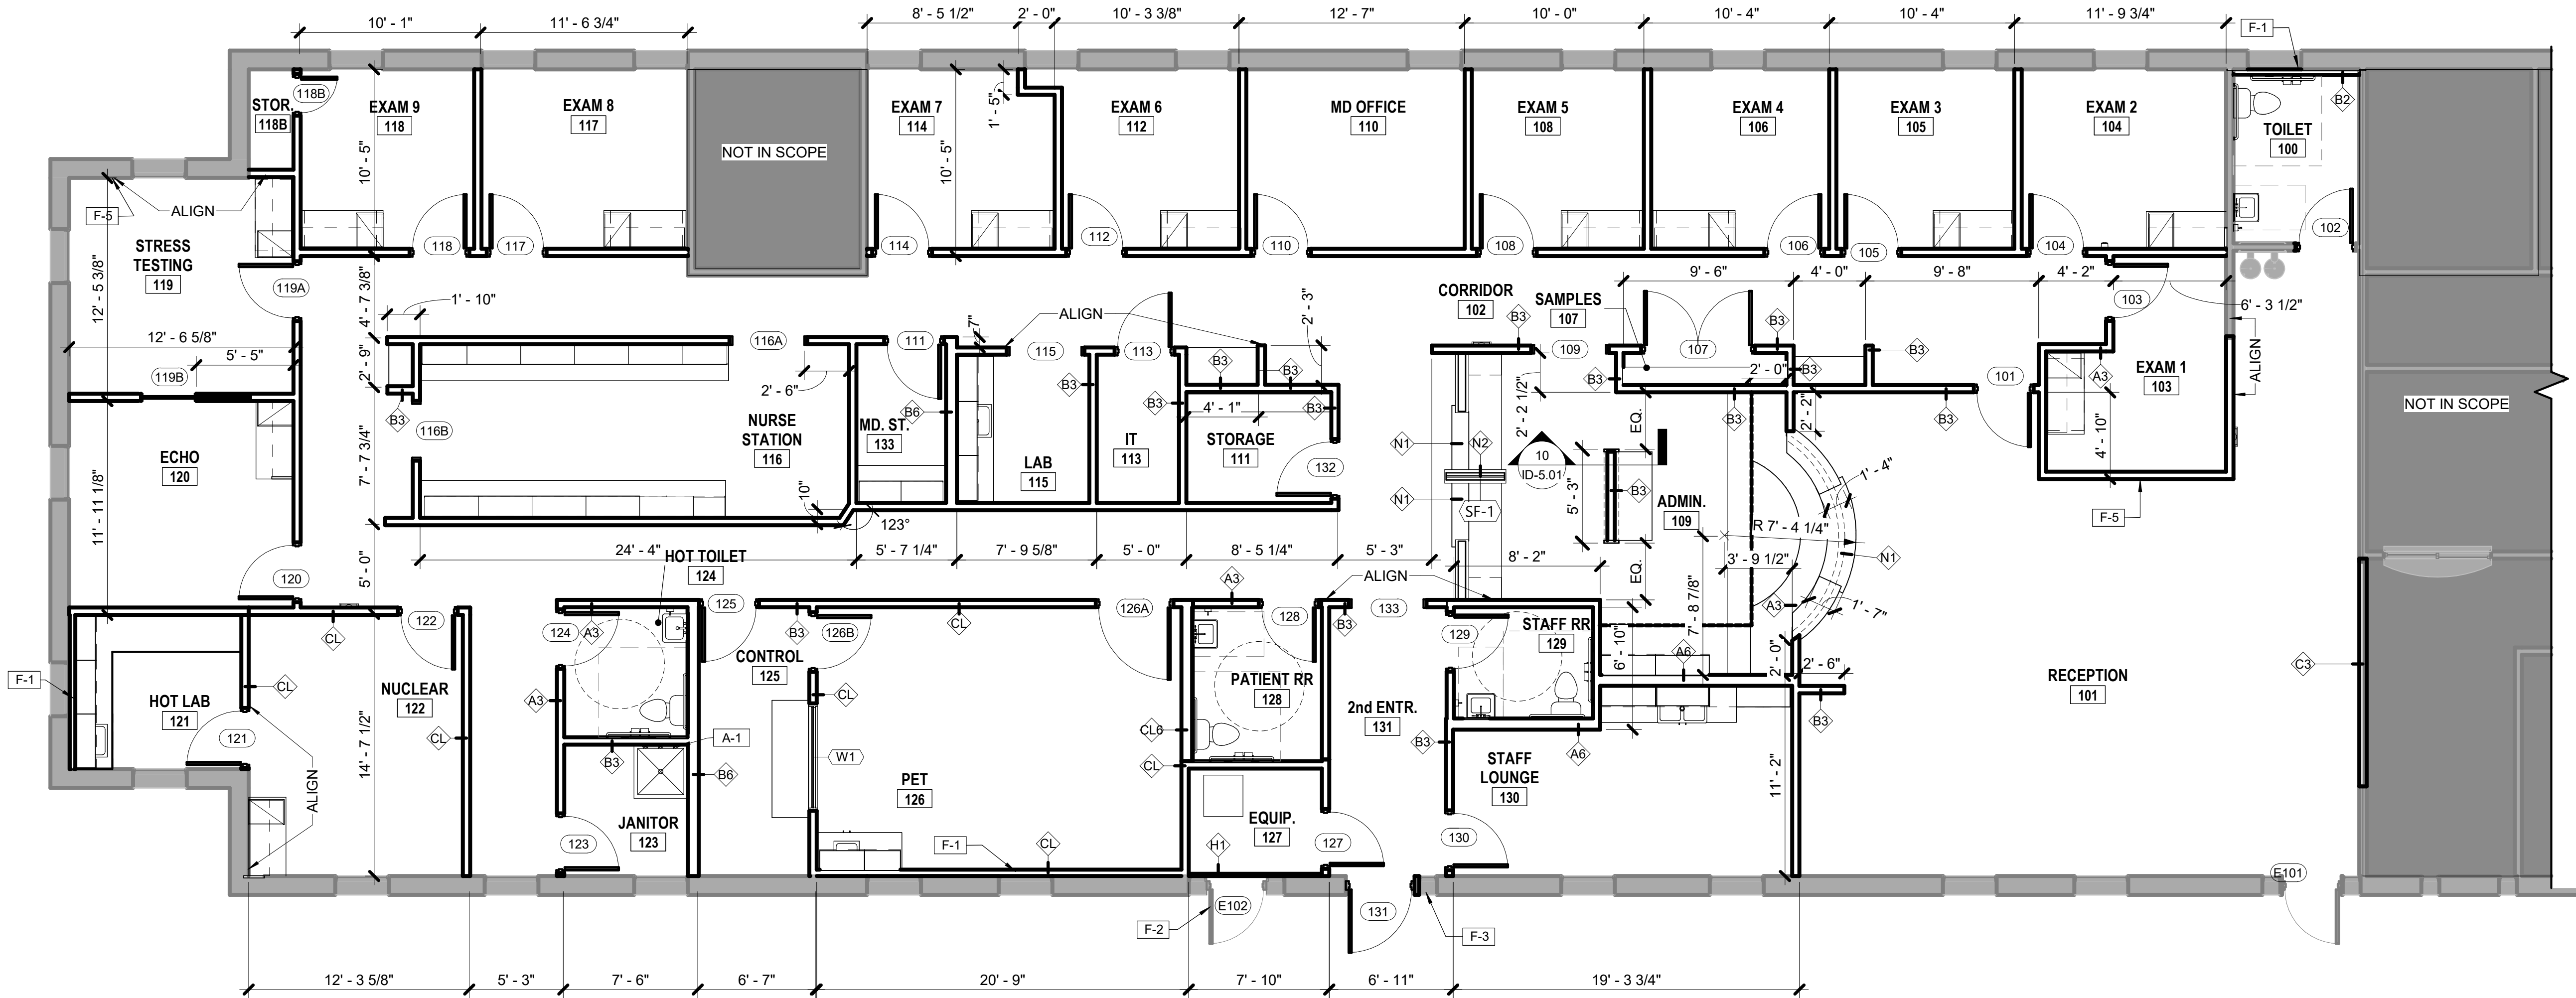

1 REFERENCE PLAN
SCALE: 3/16" = 1'-0"



HEART AND VASCULAR
CARE

WOODSTOCK OFFICE

290 HERITAGE WALK
WOODSTOCK, GA 30188

PRINT RECORD

No.	DATE	DESCRIPTION

Drawn By CSB	Checked By WR
Date 02/04/2022	Job No. 21082

Sheet Title
**REFERENCE PLAN -
LEVEL 1**

Sheet No.

A-1.01R

NOT RELEASED FOR CONSTRUCTION