



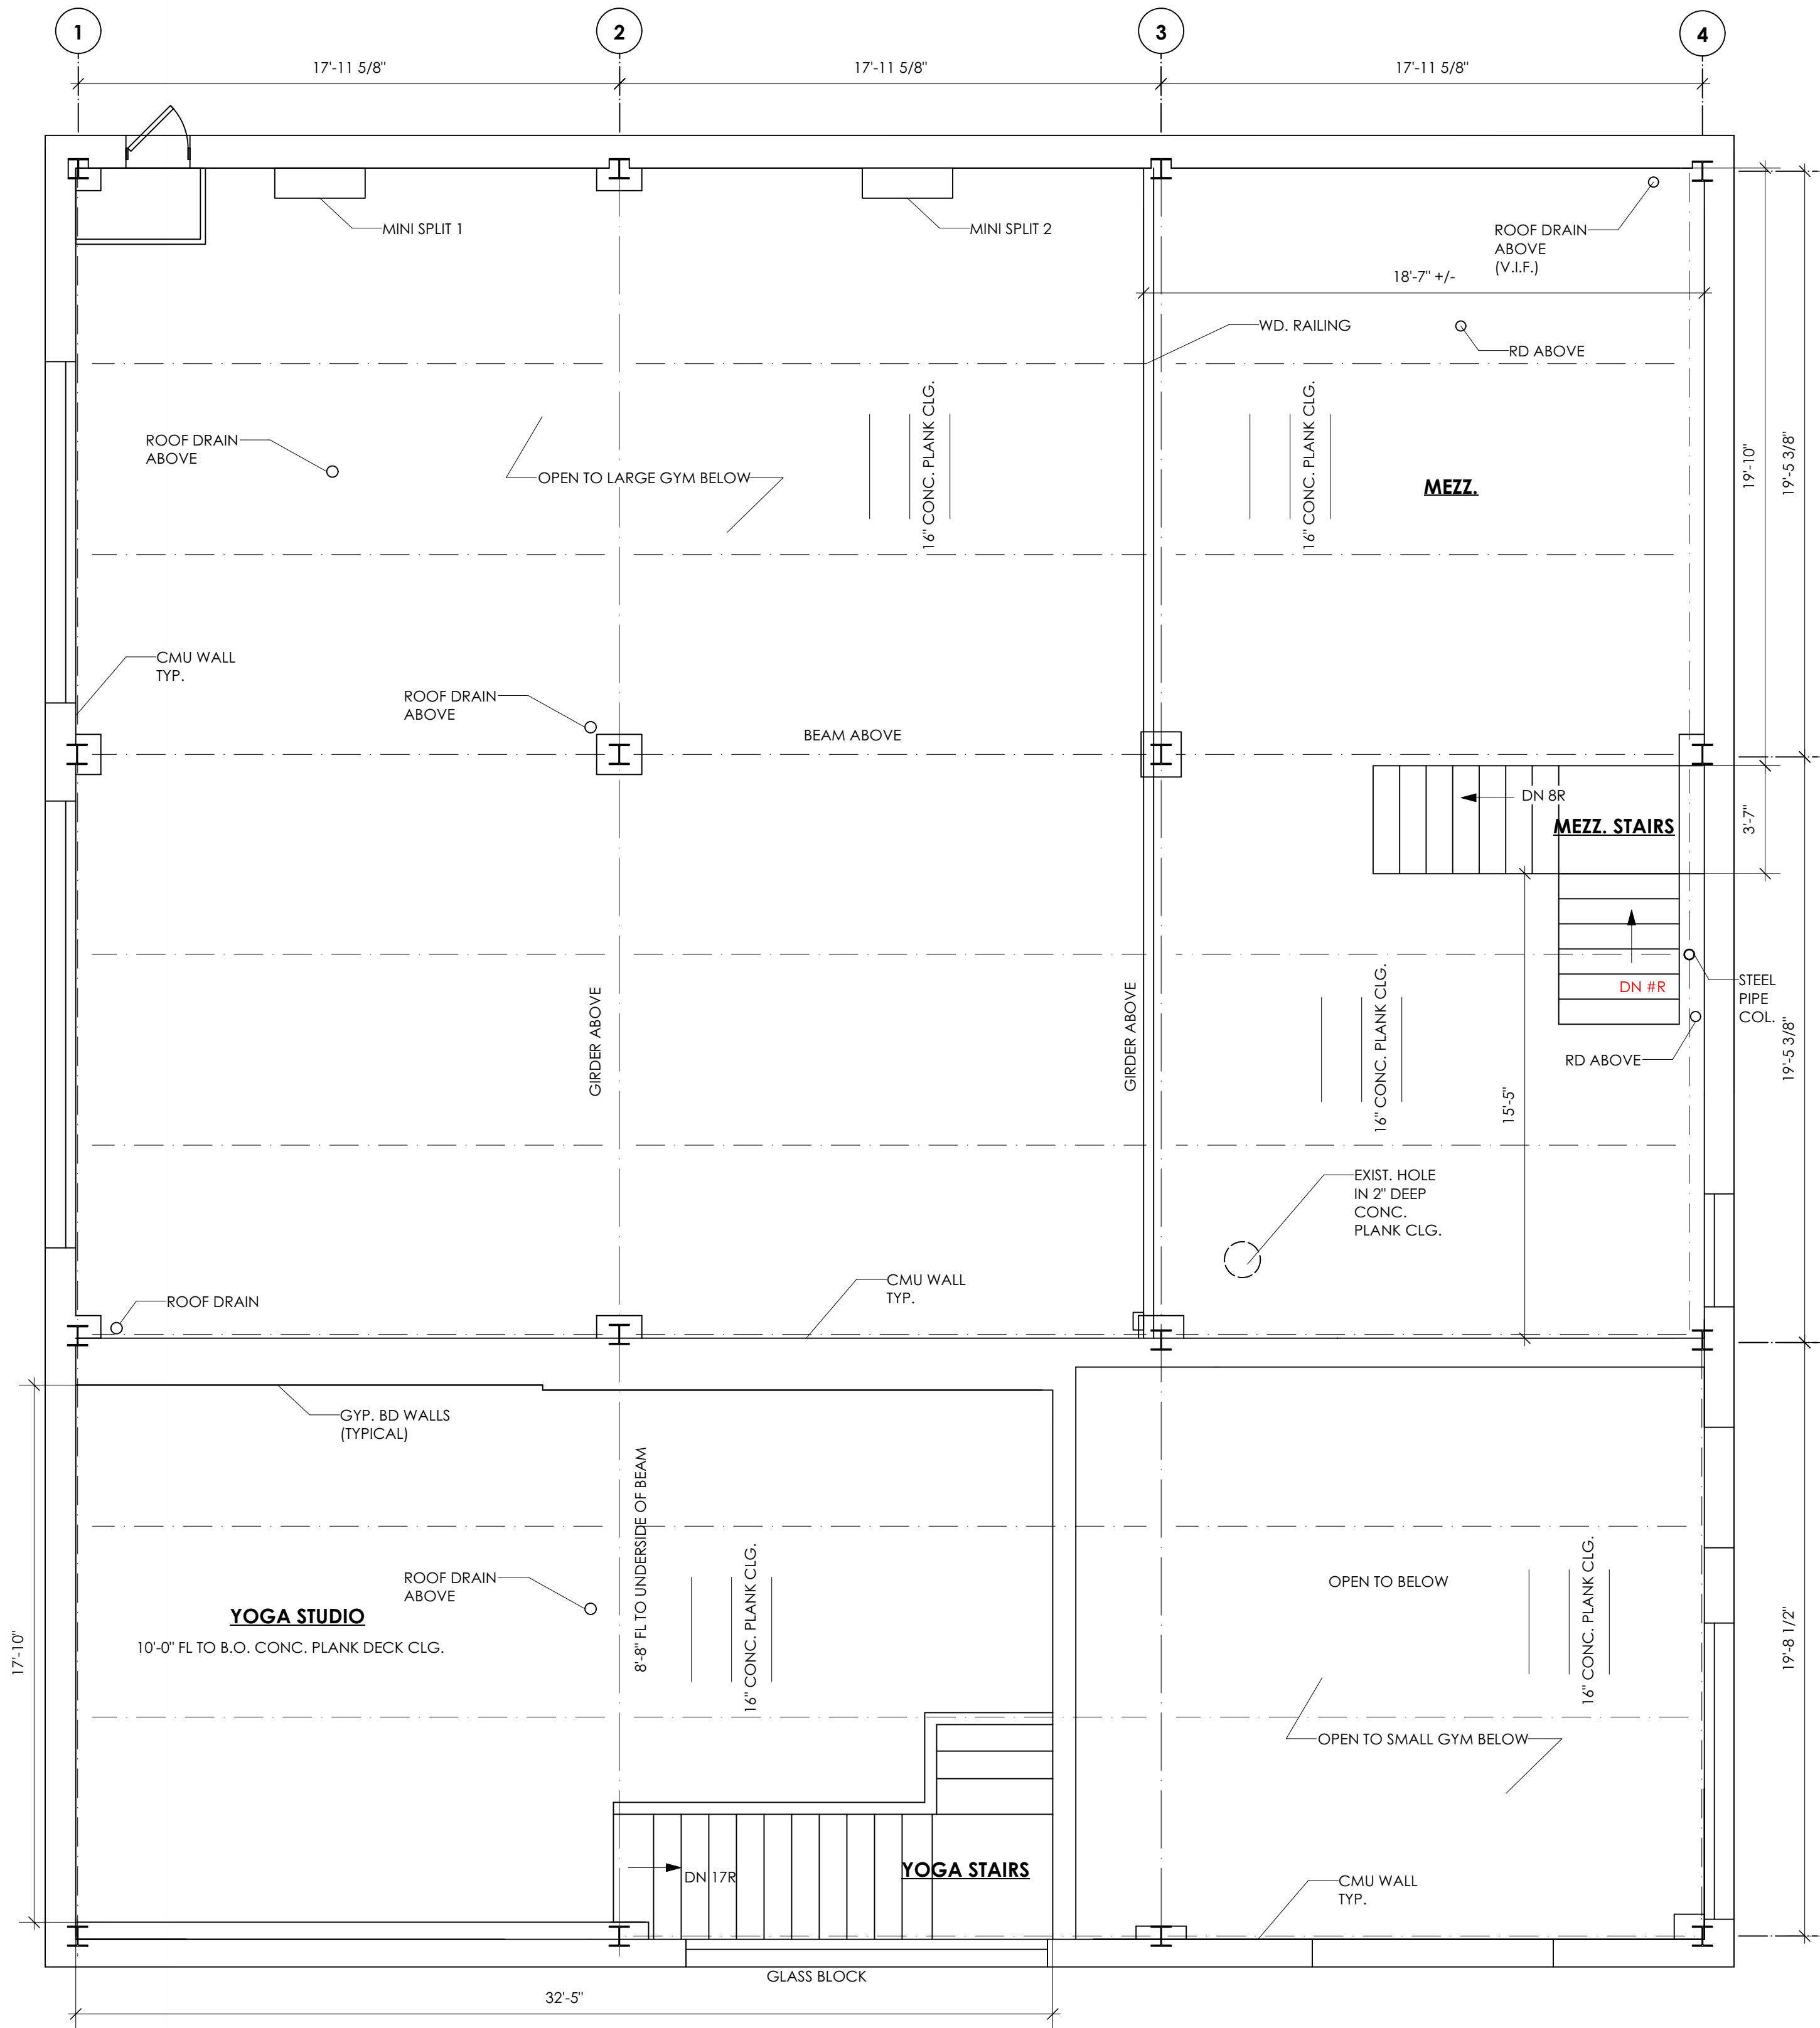

EXISTING SECOND FLOOR PLAN

0 2 4

1/4" SCALE

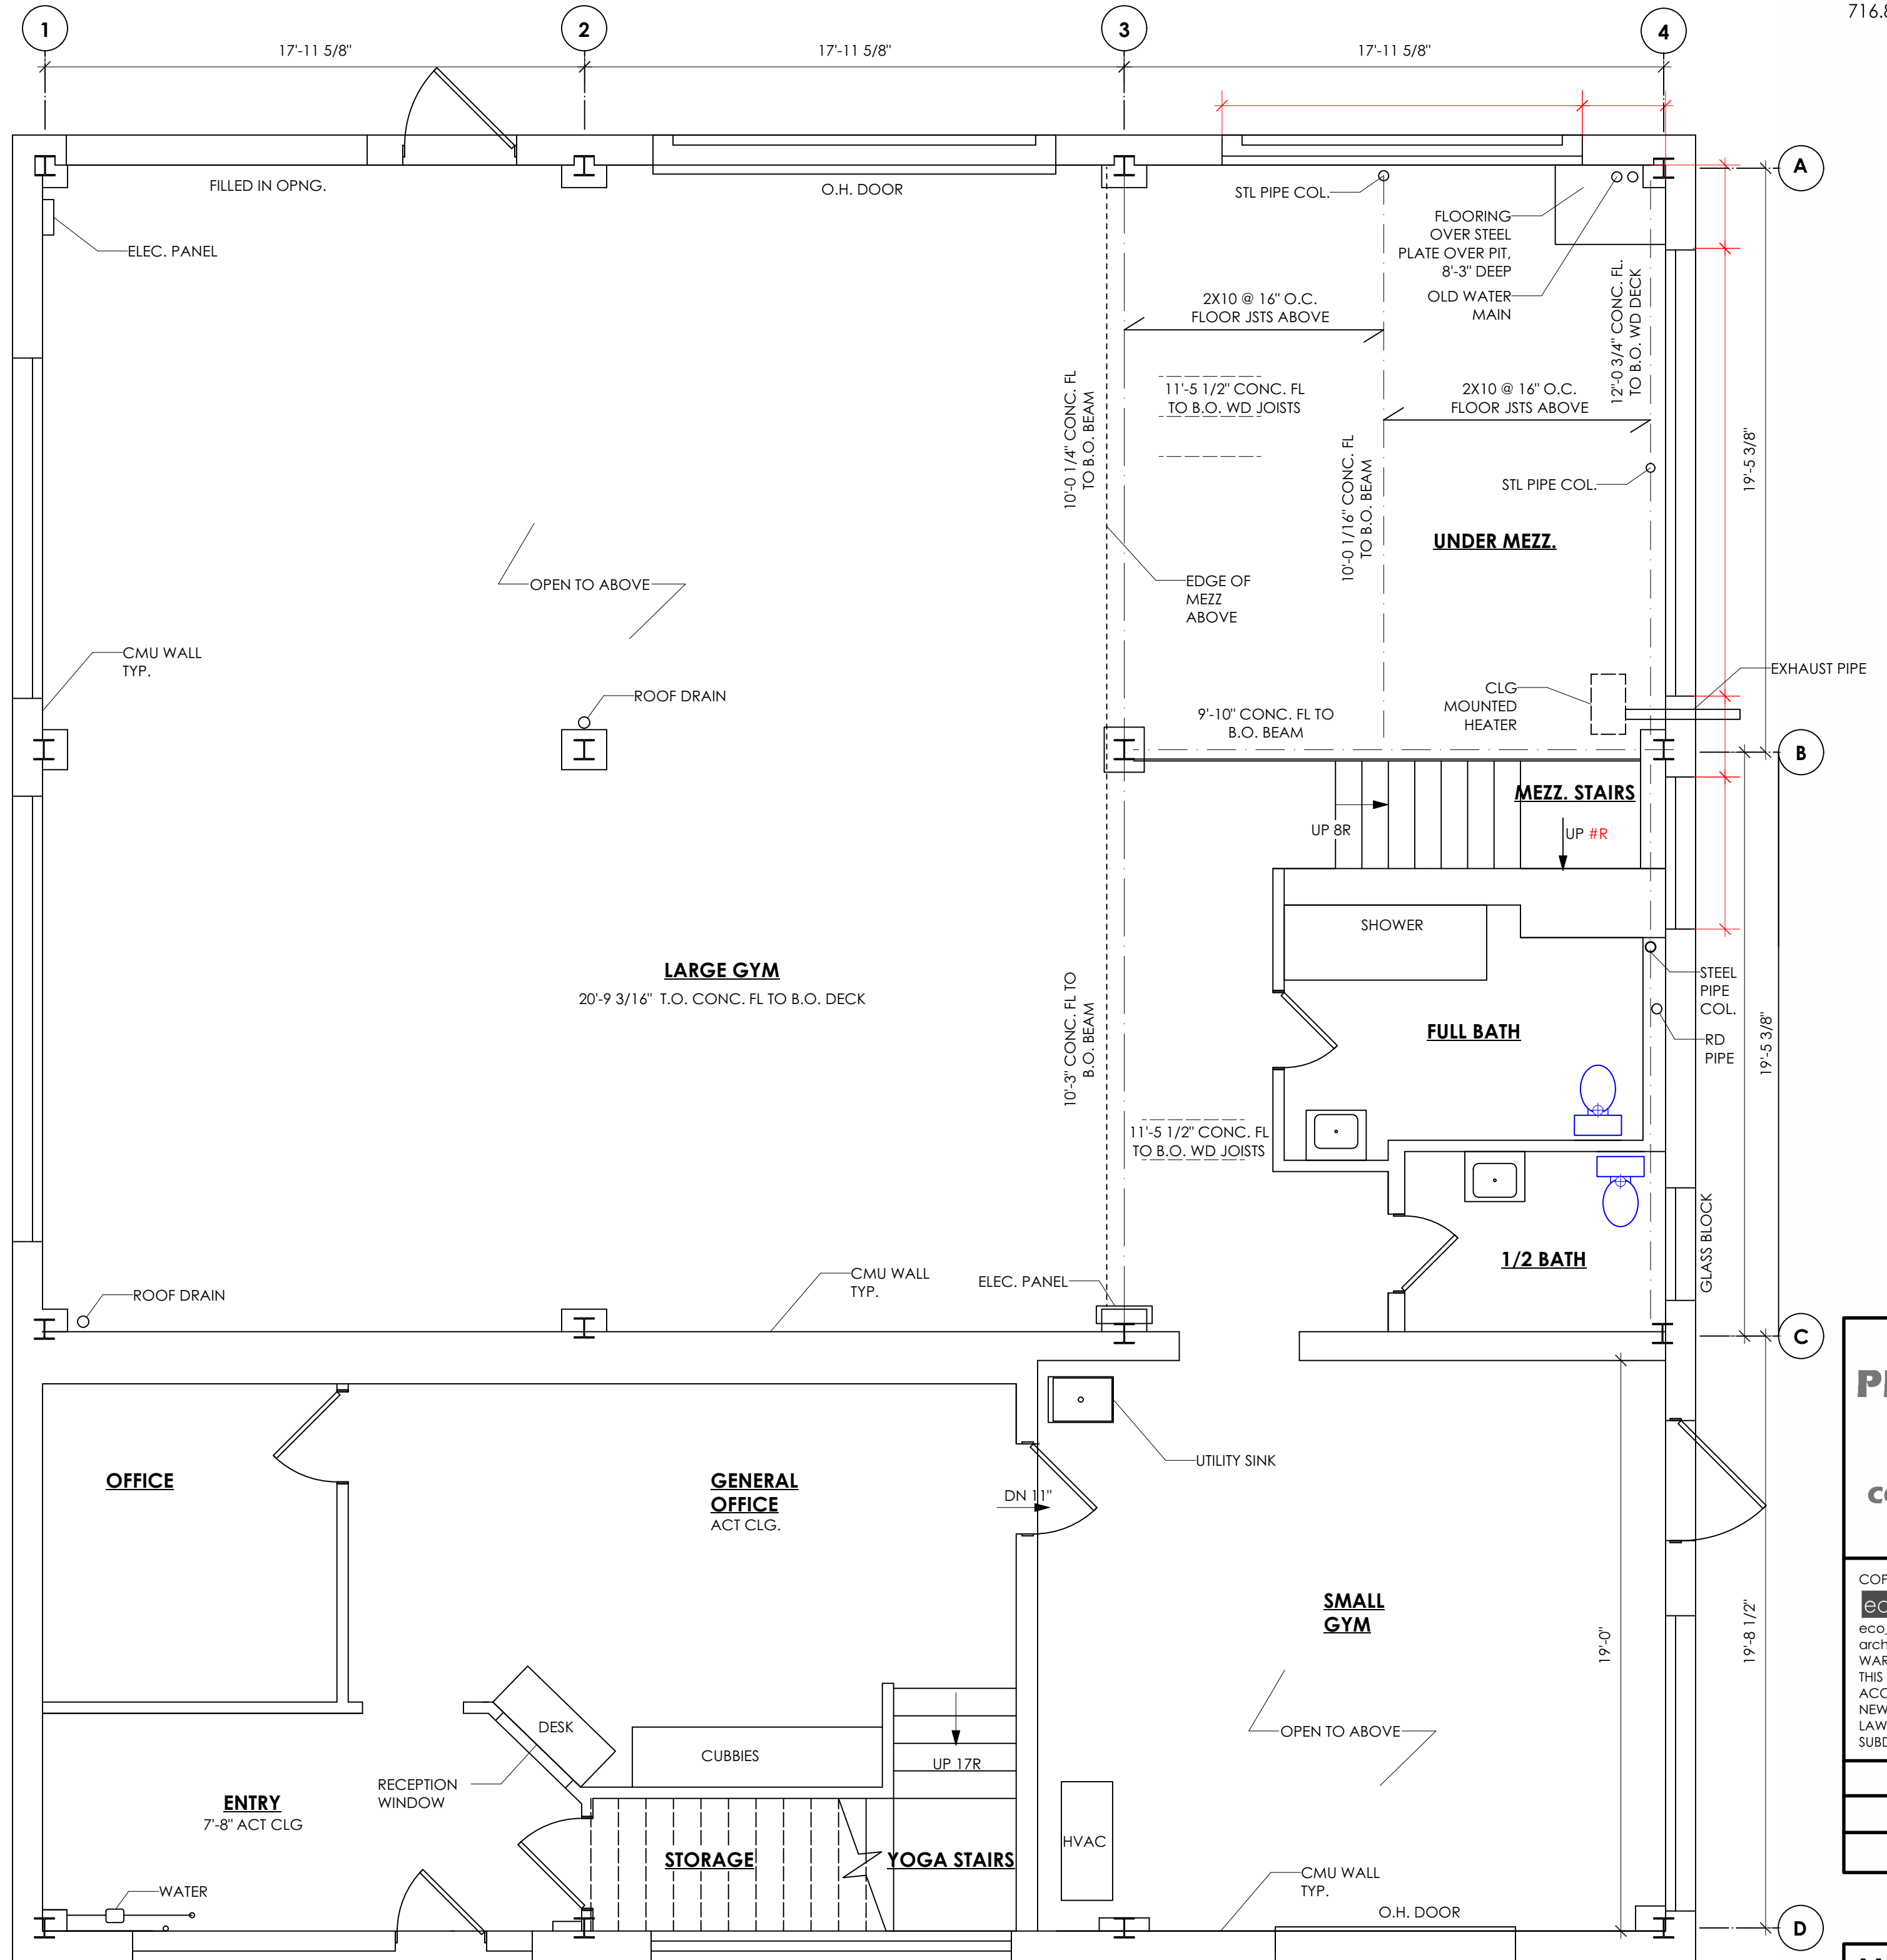

EXISTING FIRST FLOOR PLAN

0 2 4

1/4" SCALE

PROGRESS
PRINT
NOT FOR
CONSTRUCTION

COPYRIGHT 2020
eco logicSTUDIO
eco logicSTUDIO,
architecture & engineering, PLLC
WARNING: ALTERATIONS TO
THIS DOCUMENT, EXCEPT IN
ACCORDANCE WITH THE
NEW YORK STATE EDUCATION
LAW, SECTION 7209
SUBDIVISION 2, IS ILLEGAL.

MADOFF

64 Fillmore St
Buffalo, NY 14210
NEW CONSTRUCTION

Project # 1929

DRAWN BY: lsl

2-Feb-21

EXIST 2ND FLOOR PLAN

DWG. NO.

EX-101