


5th FLOOR
KEY PLAN

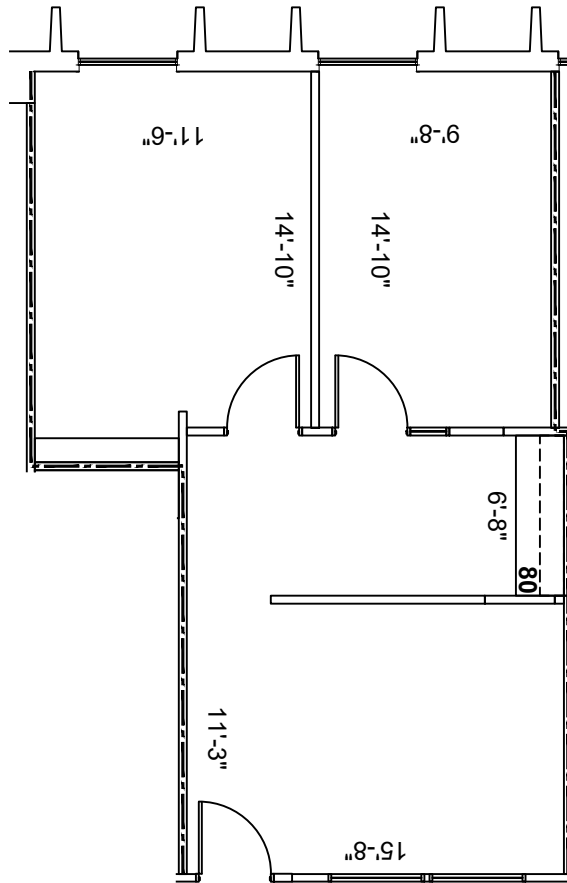

SUITE 515 789 NRA

1 FLOOR PLAN
SCALE: 1/8"=1'-0"

FLOOR PLANS MAY NOT BE TO SCALE AND MAY NOT REFLECT EXISTING CONDITIONS AND SHALL NOT BE RELIED UPON AS SUCH THESE DRAWINGS ARE DESIGN INTENT AND ARE AN EXHIBIT TO THE LEASE

HARTMAN MANAGEMENT
2909 HILLCROFT, SUITE 420
HOUSTON, TX 77057



LEGEND			
EXISTING	NEW	LOW DEM.	DEM.
WALLS			
NEW/RELOCATED DOOR			

ISSUE DATES	
DATE	DESCRIPTION
10-02-2021	ISSUE FOR REVIEW

11211 KATY FWY
11211 KATY FREEWAY, HOUSTON, TX 77079
SUITE 515

PROJECT:	11211 KATY FWY
PLLOT SCALE:	1/8" = 1'-0"
CHECKED BY:	WM
FILE NAME:	11211 KATY FWY
DRAWN BY:	WM
SHEET SIZE:	8.5 X 11

SHEET TITLE
EXISTING PLAN

SHEET NUMBER
EX-1