



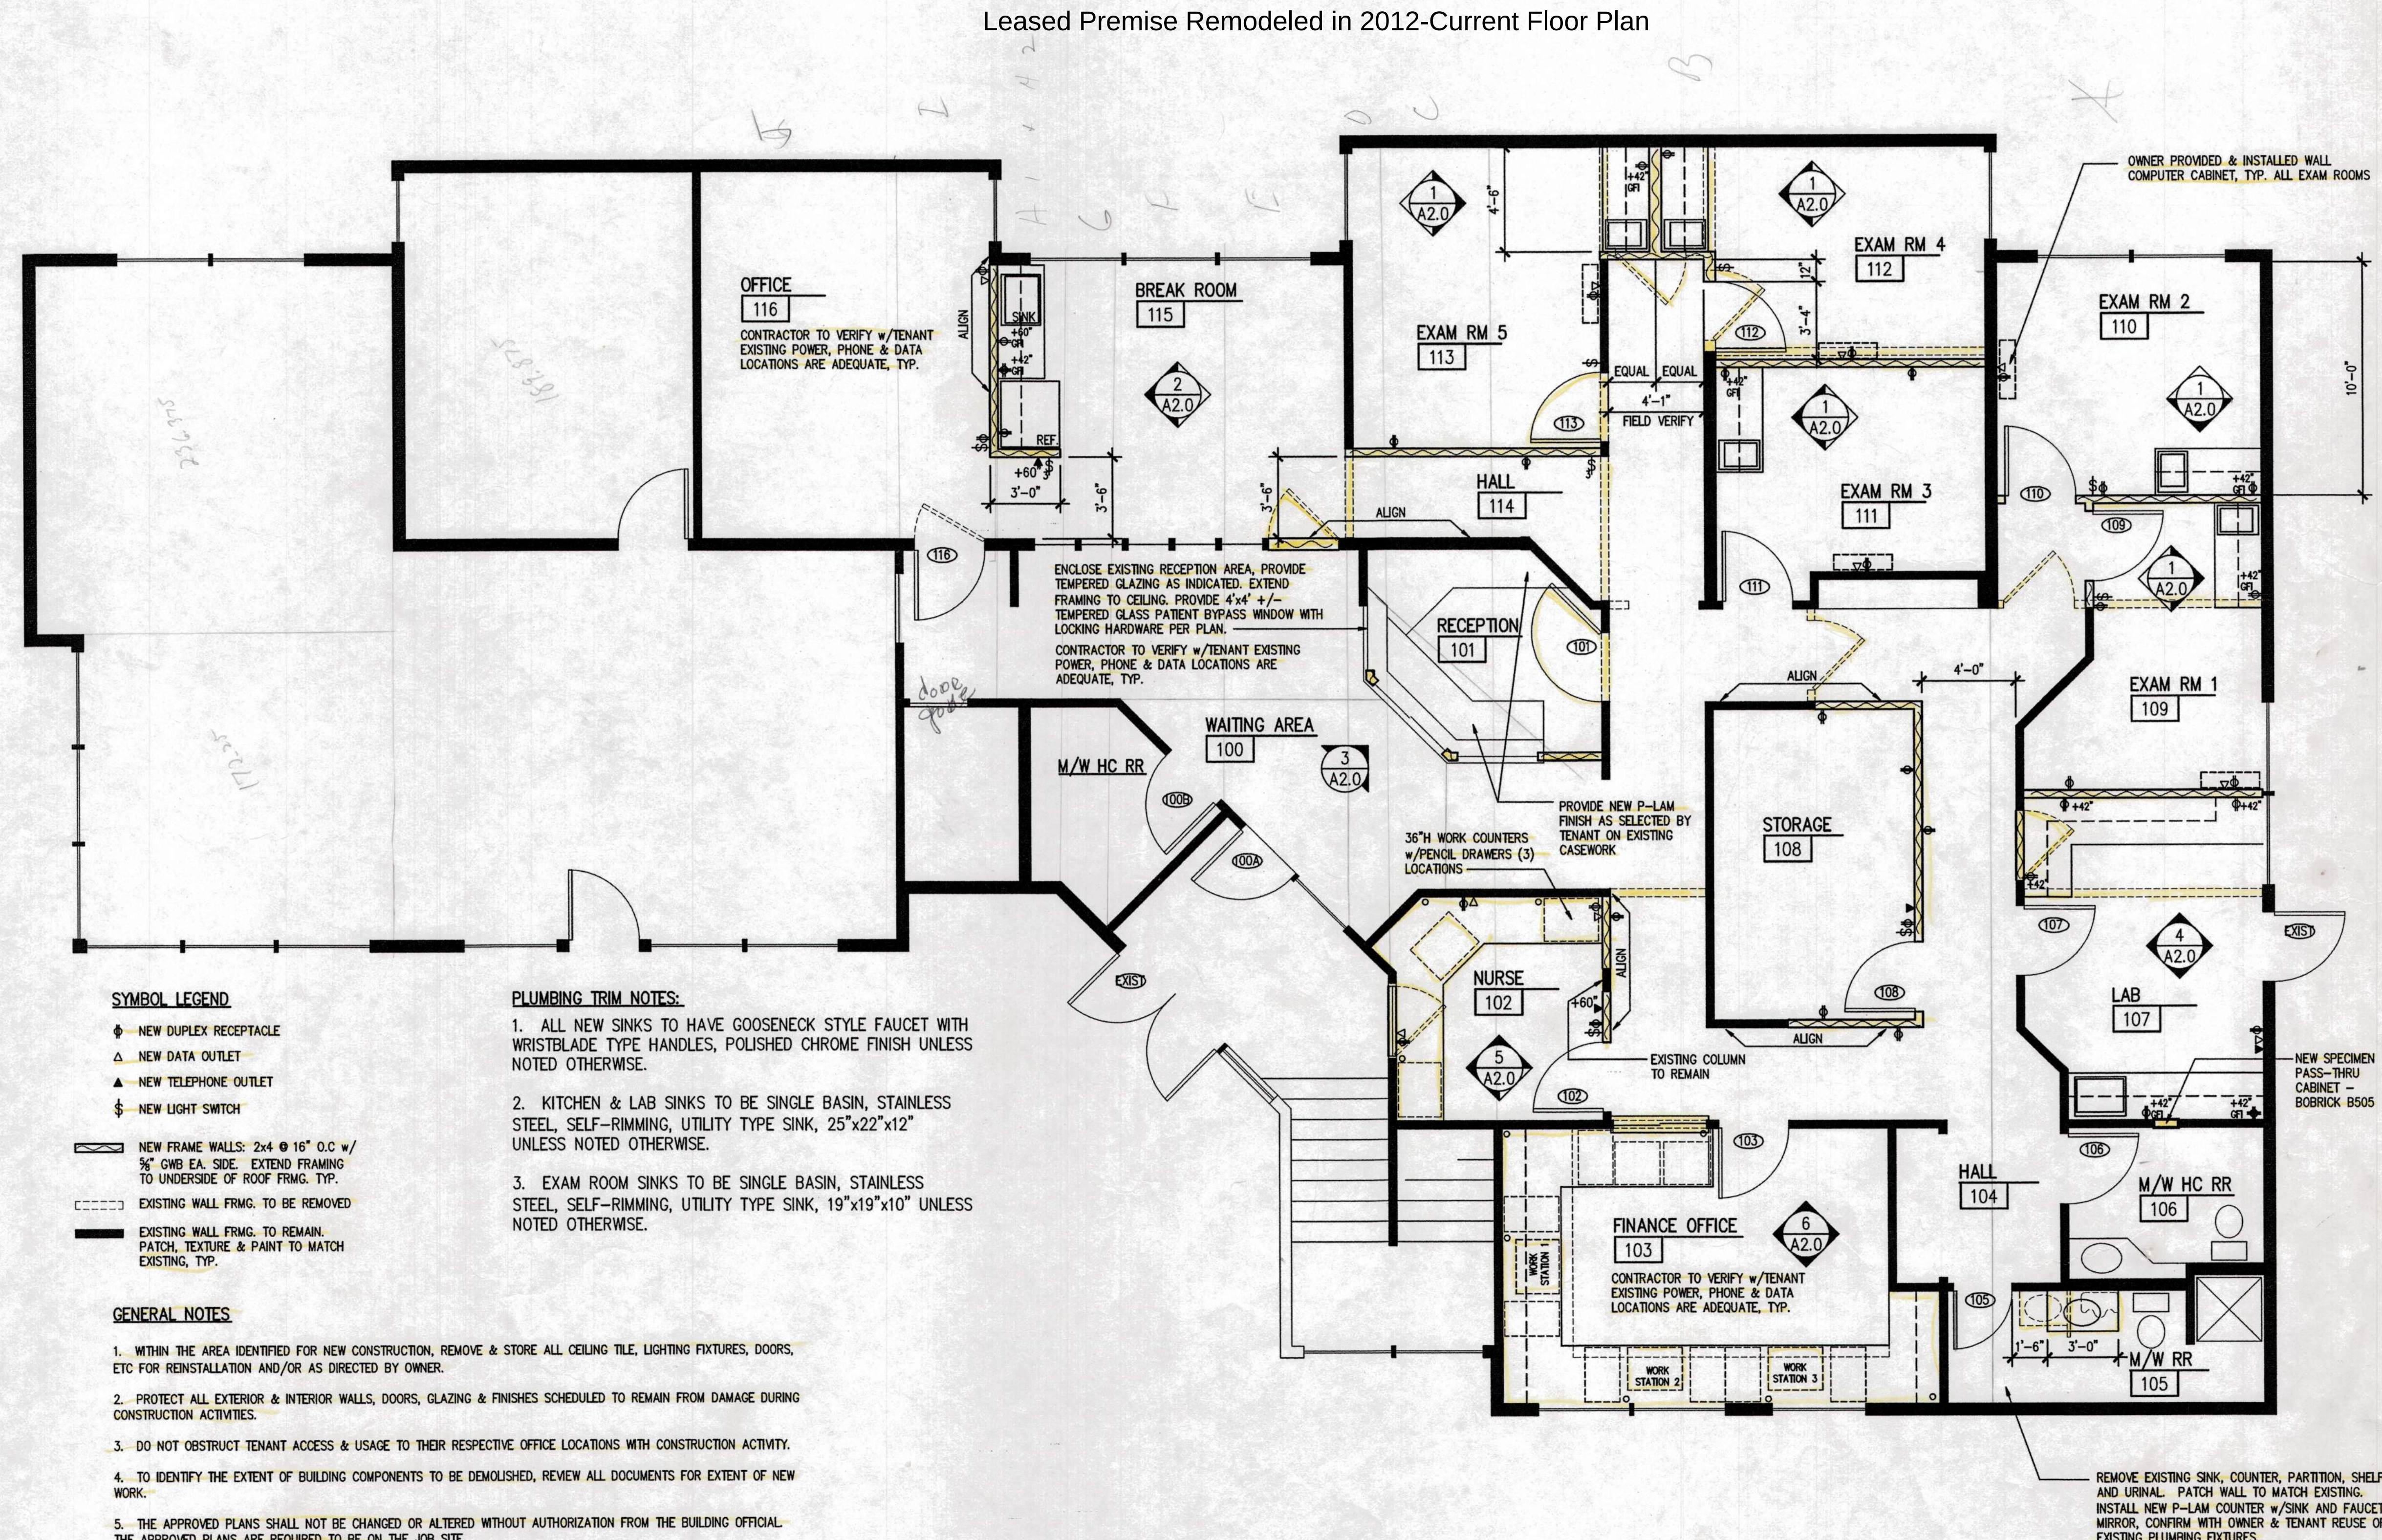

- SYMBOL LEGEND**
- ◆ NEW DUPLEX RECEPTACLE
  - △ NEW DATA OUTLET
  - ▲ NEW TELEPHONE OUTLET
  - ⌘ NEW LIGHT SWITCH
  - ▬ NEW FRAME WALLS: 2x4 @ 16" O.C. w/ 5/8" GWB EA. SIDE. EXTEND FRAMING TO UNDERSIDE OF ROOF FRMG. TYP.
  - - - - - EXISTING WALL FRMG. TO BE REMOVED
  - ▬ EXISTING WALL FRMG. TO REMAIN. PATCH, TEXTURE & PAINT TO MATCH EXISTING, TYP.

- PLUMBING TRIM NOTES:**
1. ALL NEW SINKS TO HAVE GOOSENECK STYLE FAUCET WITH WRISTBLADE TYPE HANDLES, POLISHED CHROME FINISH UNLESS NOTED OTHERWISE.
  2. KITCHEN & LAB SINKS TO BE SINGLE BASIN, STAINLESS STEEL, SELF-RIMMING, UTILITY TYPE SINK, 25"x22"x12" UNLESS NOTED OTHERWISE.
  3. EXAM ROOM SINKS TO BE SINGLE BASIN, STAINLESS STEEL, SELF-RIMMING, UTILITY TYPE SINK, 19"x19"x10" UNLESS NOTED OTHERWISE.

- GENERAL NOTES**
1. WITHIN THE AREA IDENTIFIED FOR NEW CONSTRUCTION, REMOVE & STORE ALL CEILING TILE, LIGHTING FIXTURES, DOORS, ETC FOR REINSTALLATION AND/OR AS DIRECTED BY OWNER.
  2. PROTECT ALL EXTERIOR & INTERIOR WALLS, DOORS, GLAZING & FINISHES SCHEDULED TO REMAIN FROM DAMAGE DURING CONSTRUCTION ACTIVITIES.
  3. DO NOT OBSTRUCT TENANT ACCESS & USAGE TO THEIR RESPECTIVE OFFICE LOCATIONS WITH CONSTRUCTION ACTIVITY.
  4. TO IDENTIFY THE EXTENT OF BUILDING COMPONENTS TO BE DEMOLISHED, REVIEW ALL DOCUMENTS FOR EXTENT OF NEW WORK.
  5. THE APPROVED PLANS SHALL NOT BE CHANGED OR ALTERED WITHOUT AUTHORIZATION FROM THE BUILDING OFFICIAL. THE APPROVED PLANS ARE REQUIRED TO BE ON THE JOB SITE.
  6. ALL WORK SHALL MEET LOCAL CODES AND ORDINANCES.
  7. TYPICAL DETAILS OR BUILDING STANDARDS SHALL APPLY WHERE NO SPECIFIC DETAILS ARE GIVEN.
  8. FIRE EXTINGUISHERS SHALL BE PROVIDED PER NFPA OR REQUIREMENTS OF LOCAL FIRE OFFICIAL.
  9. CONTRACTOR SHALL VERIFY AND CHECK ALL CONDITIONS & DIMENSIONS AT THE BUILDING. REPORT ANY INCONSISTENCIES TO THE ARCHITECT.
  10. CONTRACTOR TO TERMINATE AND REMOVE ANY EXISTING ELECTRICAL WIRING CONCEALED IN WALLS SCHEDULED TO BE DEMOLISHED. REMOVE/TERMINATE TO EXISTING OR NEW J-BOXES LOCATED AS REQUIRED BY CODE.

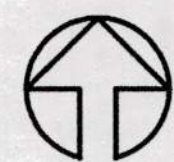

# FLOOR PLAN

SCALE: 1/4" = 1'-0"

|          |                                       |
|----------|---------------------------------------|
| 1/25/12  | PROJECT START DATE                    |
| 11/21/12 | SUBMITTED FOR OWNER / TENANT APPROVAL |
| 11/26/12 | SUBMITTED FOR BUILDING PERMIT AND BID |
| ---      | BUILDING DEPARTMENT CORRECTIONS       |
| 10/24/12 | CONSTRUCTION DRAWINGS                 |
| 10/24/12 | TENANT PLAN REVISIONS                 |
| ---      | REVISION                              |
| ---      | REVISION                              |

**SLJMA**  
SLJM Architecture, PLLC  
Wenatchee, Washington  
P. 509.888.4478 F. 509.888.4879

**RIVERSIDE HEALTH CENTER**  
TENANT IMPROVEMENTS  
819 NORTH MILLER STREET  
WENATCHEE, WASHINGTON




|            |
|------------|
| DRAWN      |
| NAME       |
| CHECKED    |
| NAME       |
| DATE       |
| 11/26/2012 |
| SCALE      |
| AS NOTED   |
| JOB NUMBER |
| XXXXX      |

A1.0



CEILING NOTES

1. MODIFY EXISTING SUSPENDED CEILING SYSTEM TO ACCOMMODATE NEW ROOM CONFIGURATIONS, TYP. THROUGHOUT. ALL NEW TILE & GRID TO MATCH EXISTING. REPLACE ALL DAMAGED/STAINED EXISTING CEILING TILE WITH NEW TO MATCH EXISTING.
2. ADJUST LOCATION OF EXISTING LIGHTING AS NECESSARY TO ACCOMMODATE NEW ROOM CONFIGURATIONS AND/OR AS INDICATED ON THE REFLECTED CEILING PLAN. RE-USE EXISTING LIGHT FIXTURES WHERE POSSIBLE. PROVIDE AND INSTALL NEW LIGHTING FIXTURES AS NECESSARY TO MATCH EXISTING, TYP.
3. ADJUST LOCATION OF EXISTING HVAC SUPPLY & RETURN GRILLES TO ACCOMMODATE NEW ROOM CONFIGURATIONS, TYP. MODIFY HVAC DISTRIBUTION SYSTEM AS NECESSARY TO PROVIDE HEATING/COOLING AND VENTILATION TO NEWLY CONFIGURED ROOMS WITHOUT ACCESS TO EXISTING SYSTEM.
4. RECONFIGURE LIGHT SWITCHING AS NECESSARY FOR NEWLY CREATED ROOM CONFIGURATIONS PROVIDING NEW WALL SWITCHES AND CONNECTIONS WHERE REQUIRED AND/OR INDICATED ON THE PLAN, TYP.

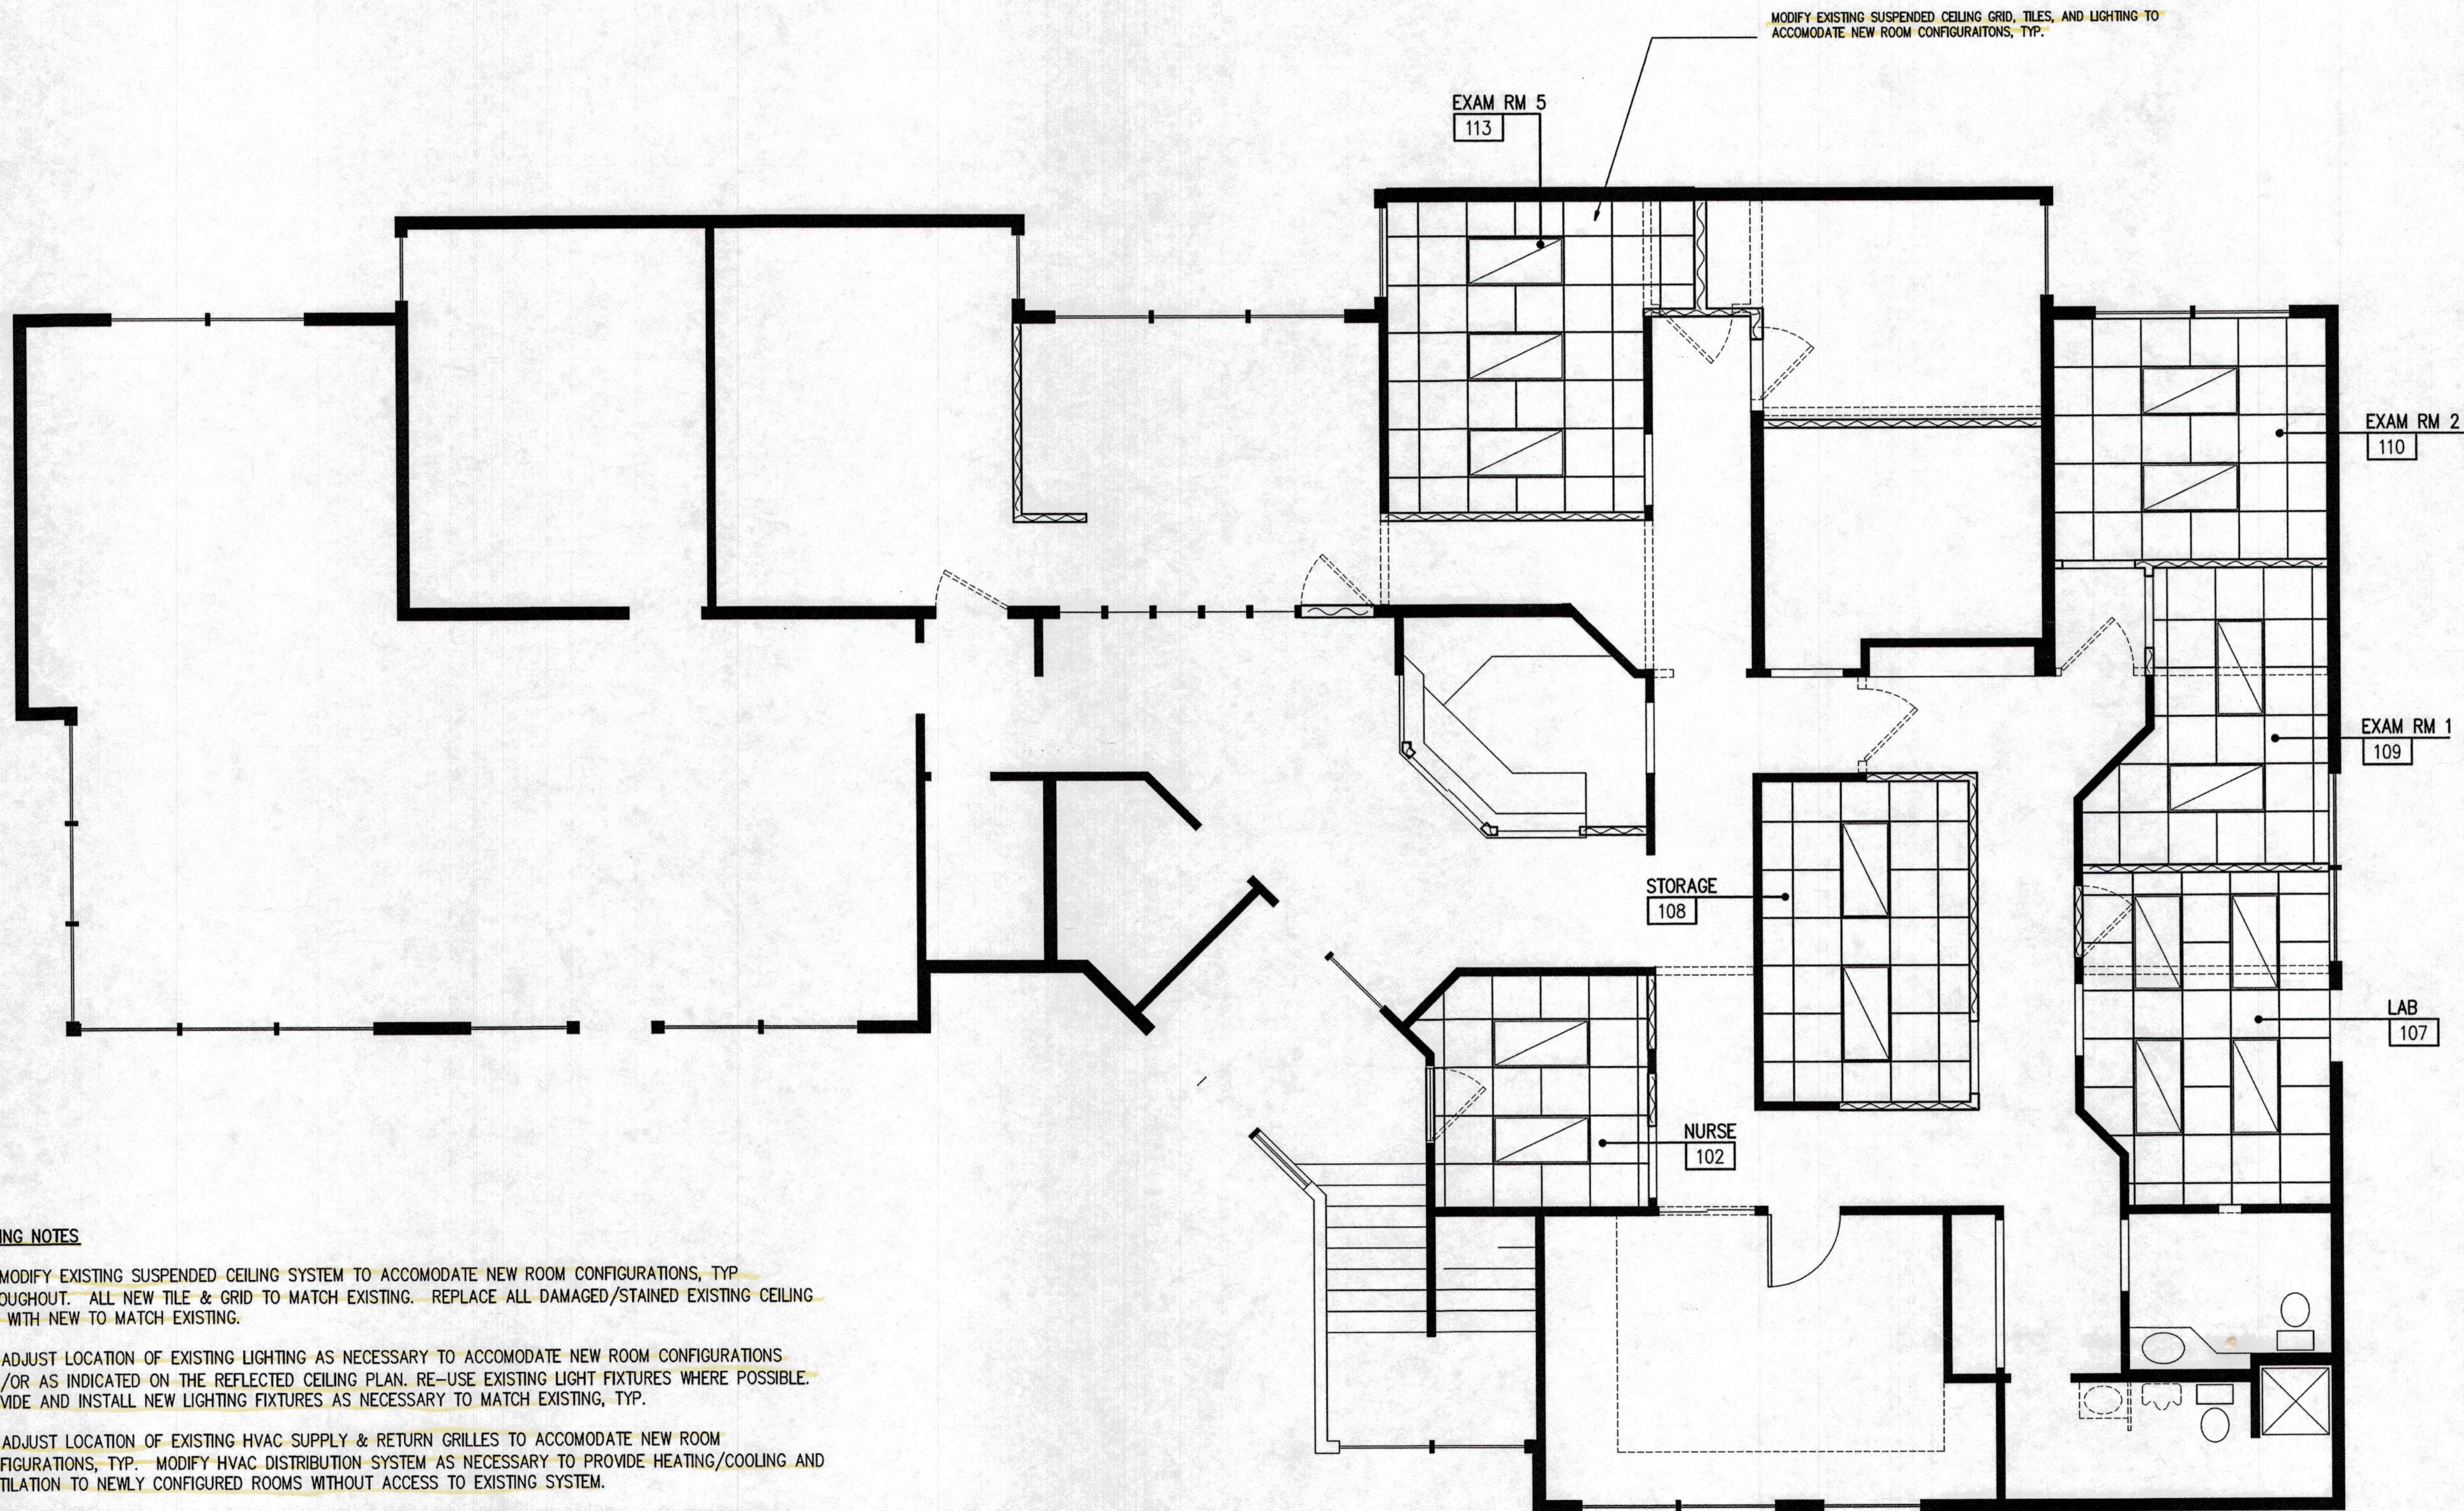

REFLECTED CEILING PLAN - LIGHTING

SCALE: 1/4" = 1'-0"

| PROJECT START DATE | 1/25/12                               |
|--------------------|---------------------------------------|
| 11/21/12           | SUBMITTED FOR OWNER / TENANT APPROVAL |
| 11/26/12           | SUBMITTED FOR BUILDING PERMIT AND BID |
| ---                | BUILDING DEPARTMENT CORRECTIONS       |
| 10/24/12           | CONSTRUCTION DRAWINGS                 |
| 10/24/12           | TENANT PLAN REVISIONS                 |
| ---                | REVISION                              |
| ---                | REVISION                              |
| ---                | REVISION                              |

**SLJMA**  
SLJM Architecture, PLLC  
Wenatchee, Washington  
P. 509.888.4478 F. 509.888.4879




**RIVERSIDE HEALTH CENTER**  
TENANT IMPROVEMENTS  
819 NORTH MILLER STREET  
WENATCHEE, WASHINGTON



|            |            |
|------------|------------|
| DRAWN      | NAME       |
| CHECKED    | NAME       |
| DATE       | 11/26/2012 |
| SCALE      | AS NOTED   |
| JOB NUMBER | XXXXX      |

**A1.1**



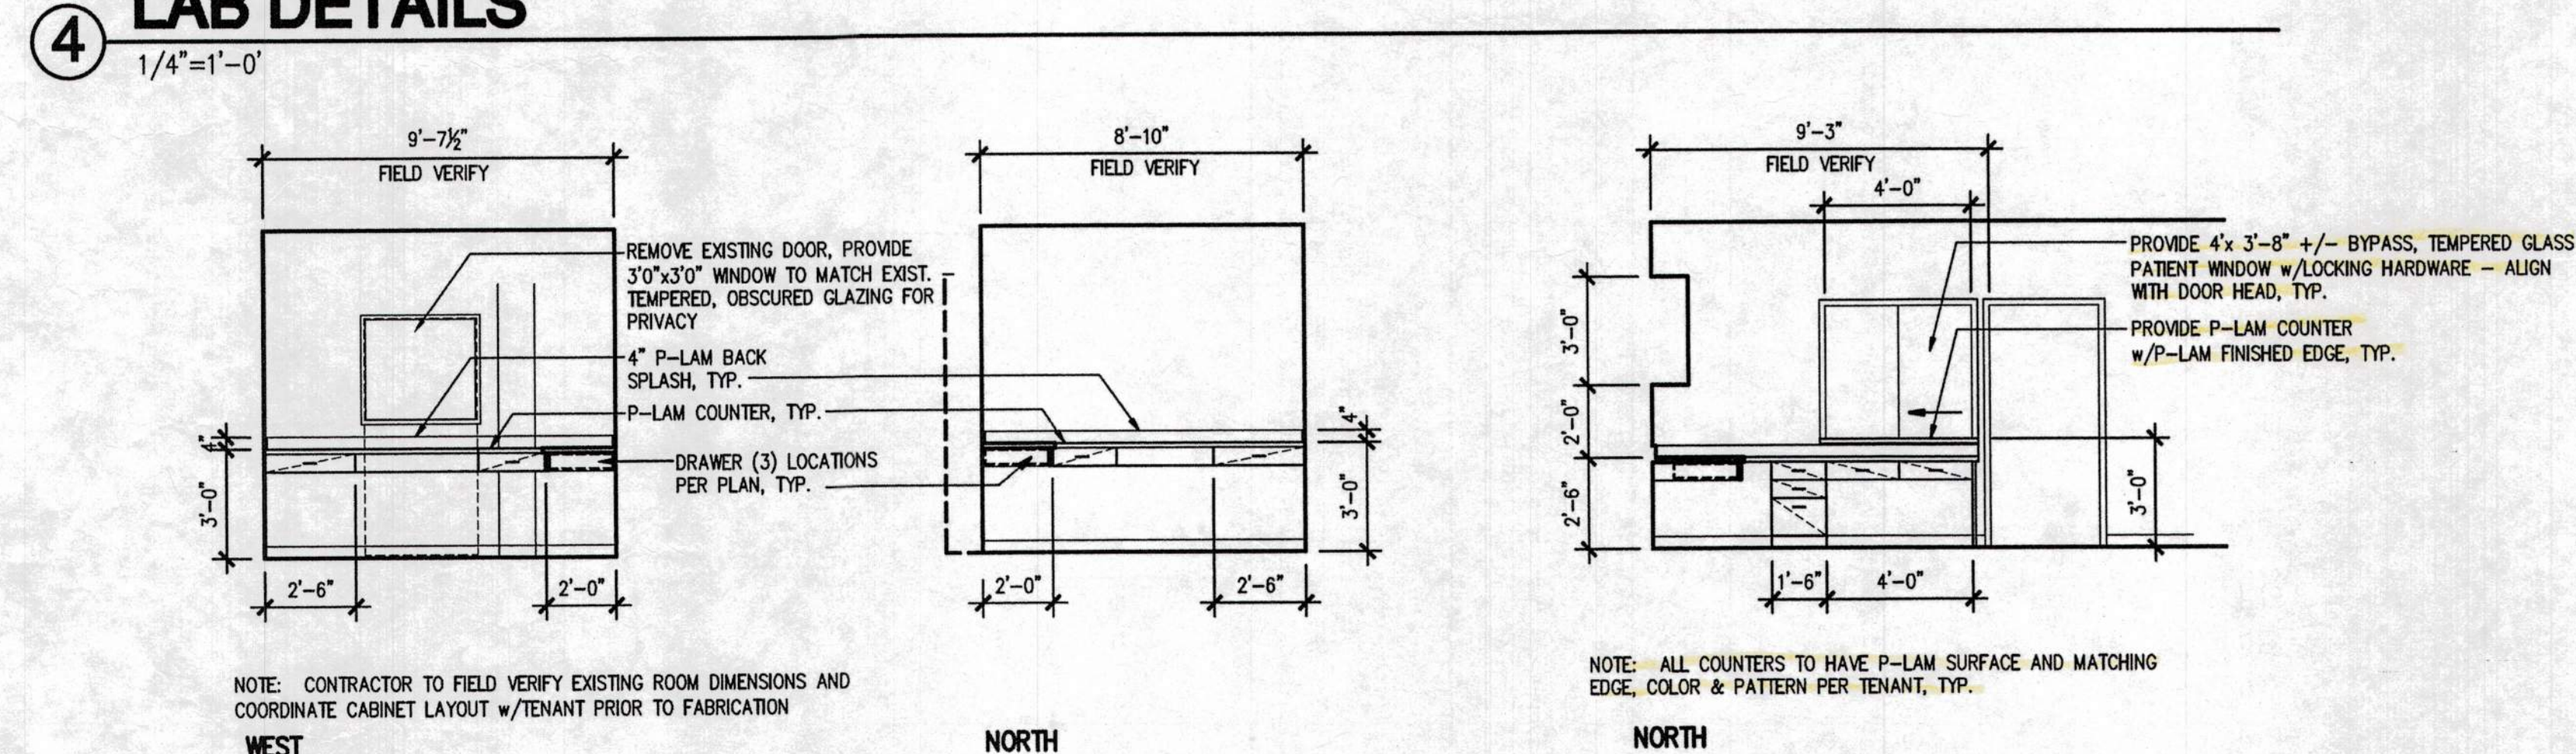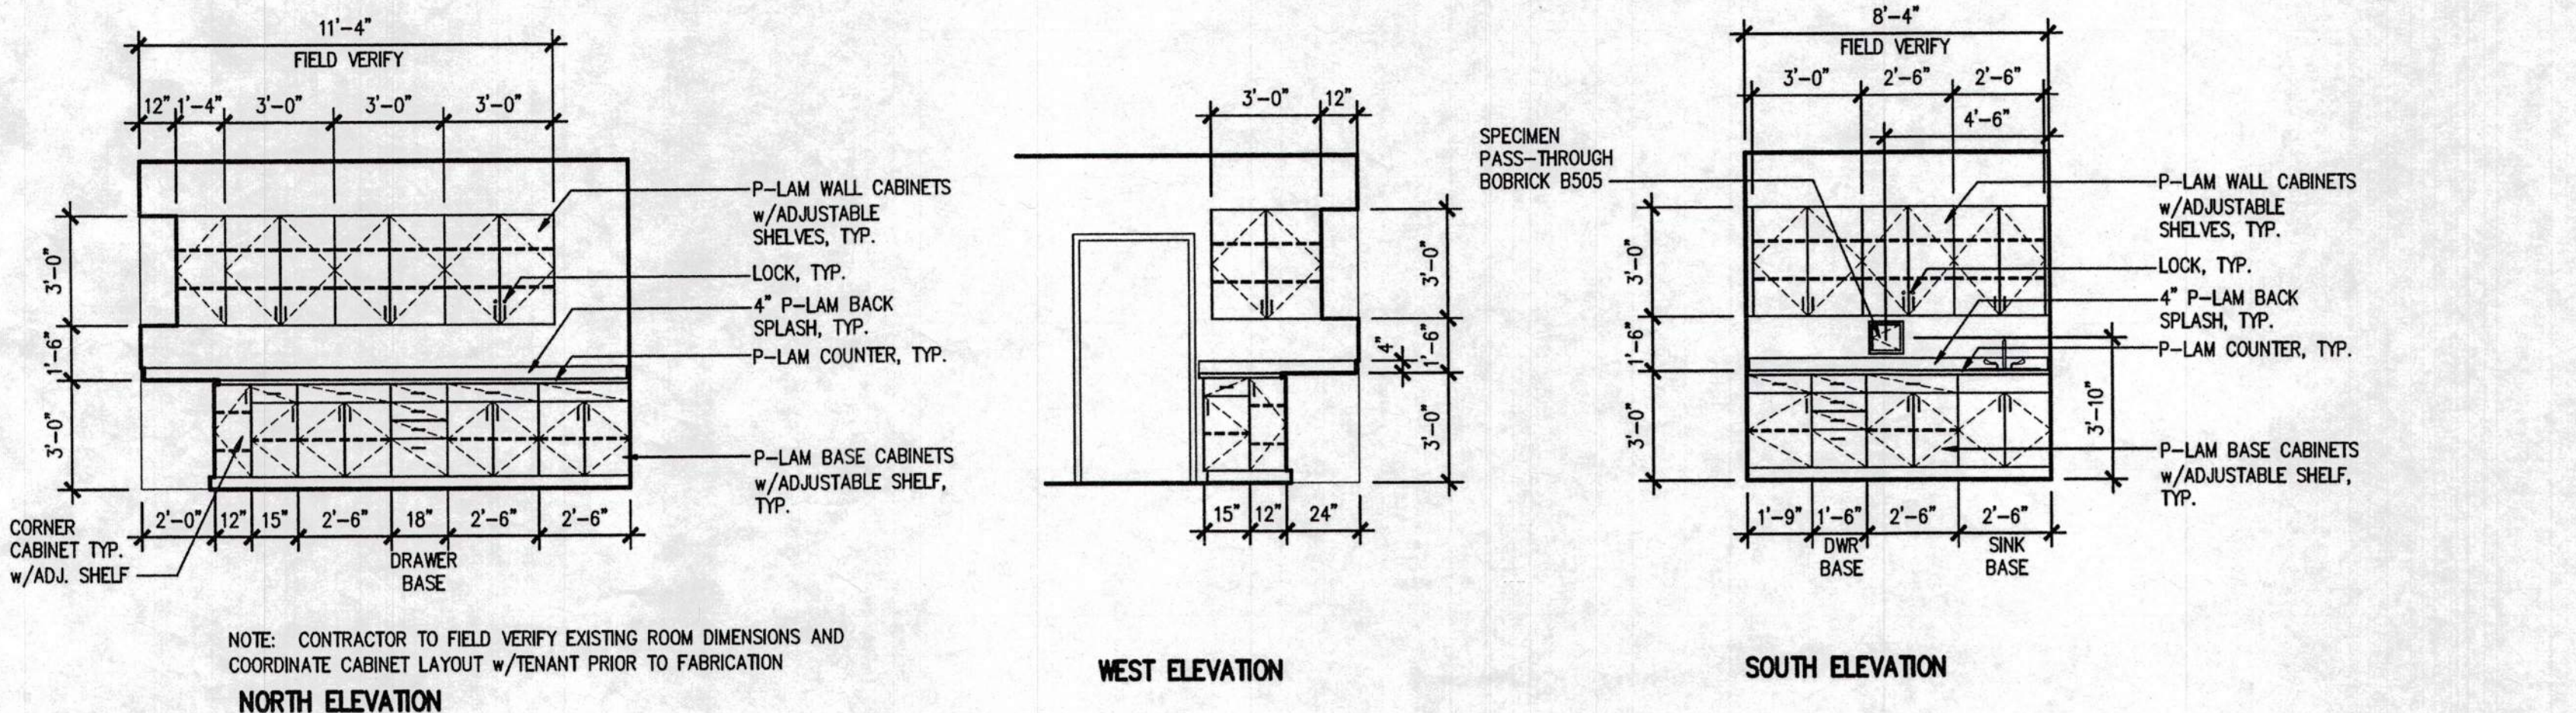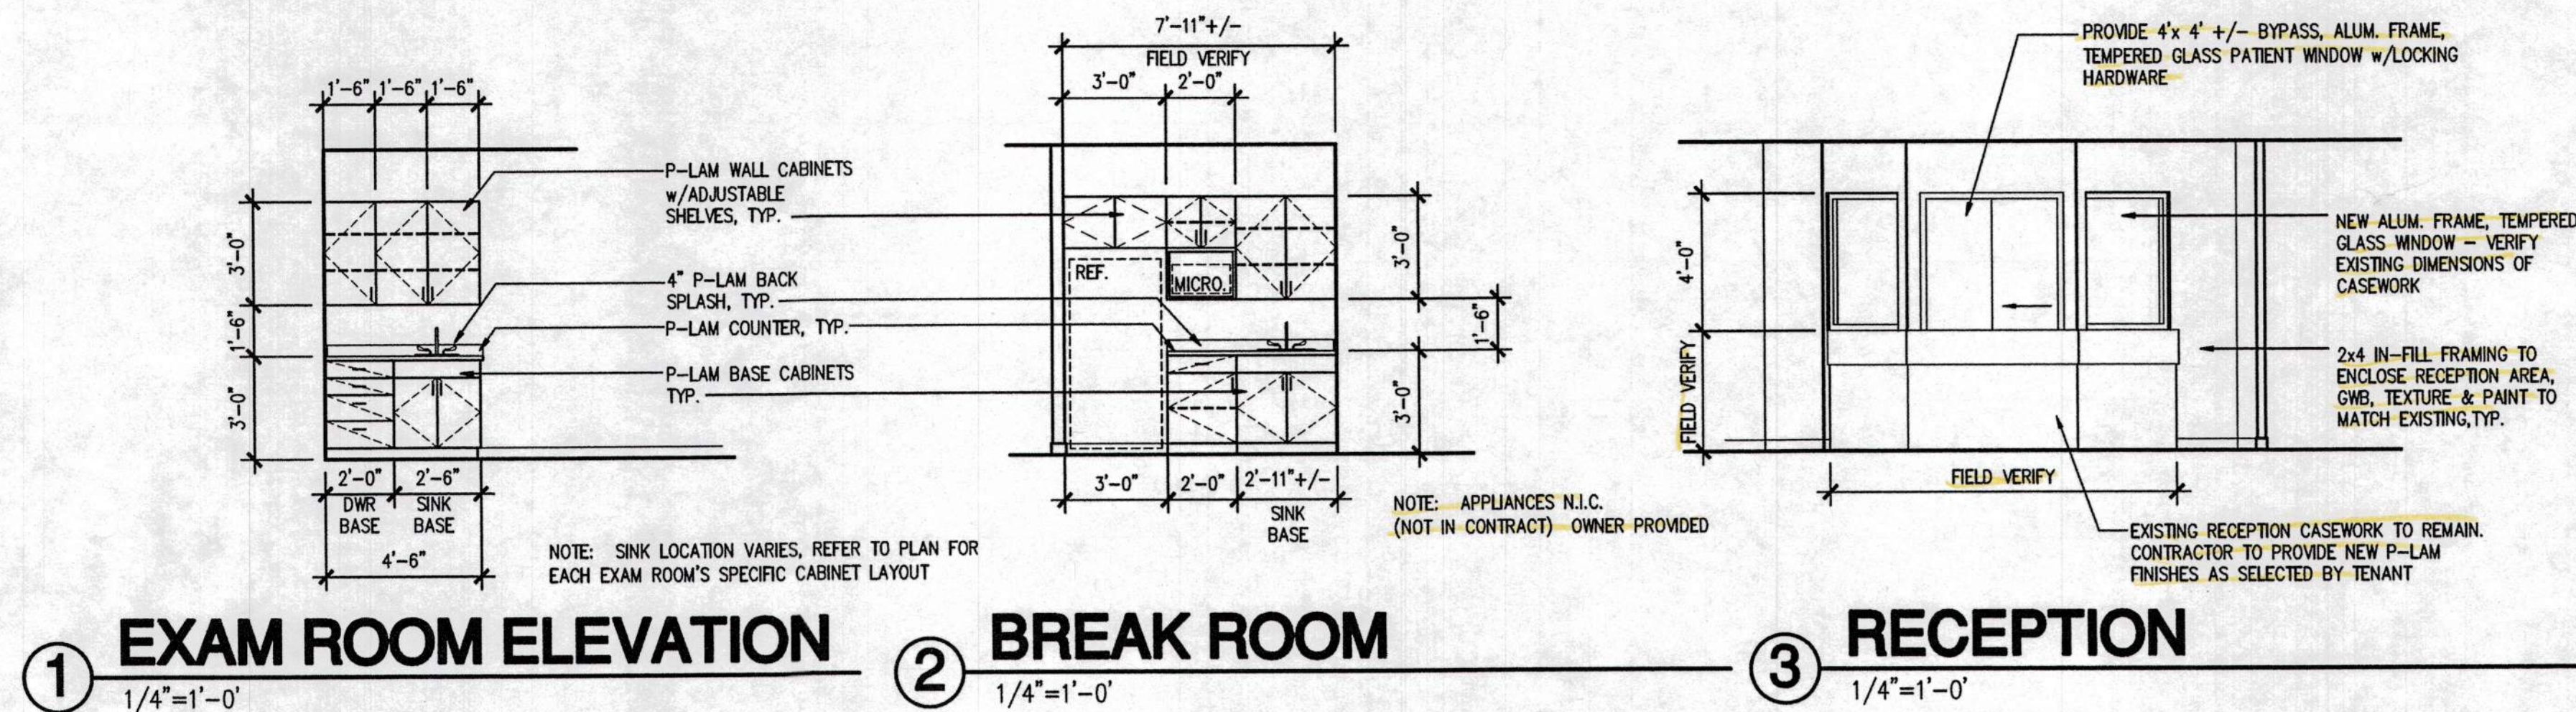

| ROOM FINISH SCHEDULE |                                |                               |                              |                                                                                         |                                                              |                                                          |
|----------------------|--------------------------------|-------------------------------|------------------------------|-----------------------------------------------------------------------------------------|--------------------------------------------------------------|----------------------------------------------------------|
| NO.                  | ROOM NAME                      | BASE                          | FLOORS                       | WALLS                                                                                   | CEILINGS                                                     | REMARKS                                                  |
|                      | NORTH<br>WEST<br>EAST<br>SOUTH | CARPET<br>RUBBER<br>TO REMAIN | CARPET<br>VINYL<br>TO REMAIN | GWB, TEXTURE & PAINT<br>PATCH TEXTURE & PAINT<br>PLASTIC LAMINATE WAINSCOT<br>TO REMAIN | SUSPENDED ACOUSTIC TILE<br>GWB, TEXTURE & PAINT<br>TO REMAIN |                                                          |
| 100                  | WAITING                        |                               |                              |                                                                                         |                                                              |                                                          |
| 101                  | RECEPTION                      |                               |                              |                                                                                         |                                                              | 1                                                        |
| 102                  | NURSES STATION                 |                               |                              |                                                                                         |                                                              |                                                          |
| 103                  | FINANCE                        |                               |                              |                                                                                         |                                                              | 4                                                        |
| 104                  | HALL                           |                               |                              |                                                                                         |                                                              |                                                          |
| 105                  | REST ROOM EXISTING             |                               |                              |                                                                                         |                                                              | 4, 7 EXIST. VINYL FLOORING TO REMAIN-INSTALL RUBBER BASE |
| 106                  | HC REST ROOM EXISTING          |                               |                              |                                                                                         |                                                              | 7 EXIST. VINYL FLOORING TO REMAIN-INSTALL RUBBER BASE    |
| 107                  | LAB                            |                               |                              |                                                                                         |                                                              | 4, 5, 6                                                  |
| 108                  | STORAGE                        |                               |                              |                                                                                         |                                                              |                                                          |
| 109                  | EXAM ROOM 1                    |                               |                              |                                                                                         |                                                              | 5, 7                                                     |
| 110                  | EXAM ROOM 2                    |                               |                              |                                                                                         |                                                              | 5, 7                                                     |
| 111                  | EXAM ROOM 3                    |                               |                              |                                                                                         |                                                              | 5, 7                                                     |
| 112                  | EXAM ROOM 4                    |                               |                              |                                                                                         |                                                              | 5, 7                                                     |
| 113                  | EXAM ROOM 5                    |                               |                              |                                                                                         |                                                              | 5, 7                                                     |
| 114                  | HALL                           |                               |                              |                                                                                         |                                                              |                                                          |
| 115                  | BREAK ROOM                     |                               |                              |                                                                                         |                                                              |                                                          |
| 116                  | OFFICE                         |                               |                              |                                                                                         |                                                              |                                                          |

- NOTES:
- PROVIDE NEW PLASTIC LAMINATE SURFACE FOR EXISTING RECEPTION CABINETS, SELECTION BY TENANT
  - EXTEND SUSPENDED CEILING GRID AND LIGHTING TO NEW FRAMED WALLS
  - PATCH AND REPAIR WALLS WHERE CABINETS, EQUIPMENT, ELECTRICAL AND PLUMBING HAS BEEN REMOVED TEXTURE TO MATCH ADJACENT FINISH, PAINT
  - REMOVE EXISTING CARPET AND BASE, PREP TO RECEIVE NEW SHEET VINYL FLOORING AND RUBBER BASE
  - PROVIDE RUBBER REDUCER STRIP AT ALL CARPET TO VINYL TRANSITIONS

| DOOR SCHEDULE |       |        |                         |     |         |          |          |             |       |      |         |
|---------------|-------|--------|-------------------------|-----|---------|----------|----------|-------------|-------|------|---------|
| NO.           | DOOR  |        |                         |     | FRAME   |          | HARDWARE |             |       |      | REMARKS |
|               | WIDTH | HEIGHT | TYP                     | THK | FIRE    | MATERIAL | HEAD DTL | JAMB DTL    | LOCK  | CLOS | THRS    |
| 100A          | 3'-0" | 6'-8"  | EXISTING DOOR TO REMAIN |     |         |          |          |             |       |      |         |
| 100B          | 3'-0" | 6'-8"  | EXISTING DOOR TO REMAIN |     |         |          |          |             |       |      |         |
| 101           | 3'-0" | 6'-8"  | 1 3/4"                  | NO  | SC WOOD |          | WOOD     | MATCH EXIST | KEYED |      |         |
| 102           | 3'-0" | 6'-8"  |                         |     |         |          |          |             | KEYED |      |         |
| 103           | 3'-0" | 6'-8"  | EXISTING DOOR TO REMAIN |     |         |          |          |             | KEYED |      |         |
| 105           | 3'-0" | 6'-8"  | EXISTING DOOR TO REMAIN |     |         |          |          |             |       |      |         |
| 106           | 3'-0" | 6'-8"  | EXISTING DOOR TO REMAIN |     |         |          |          |             |       |      |         |
| 107           | 3'-0" | 6'-8"  | EXISTING DOOR TO REMAIN |     |         |          |          |             | KEYED |      |         |
| 108           | 3'-0" | 6'-8"  | 1 3/4"                  | NO  | SC WOOD |          | WOOD     | MATCH EXIST | KEYED |      |         |
| 109           | 3'-0" | 6'-8"  |                         |     |         |          |          |             |       |      |         |
| 110           | 3'-0" | 6'-8"  | EXISTING DOOR TO REMAIN |     |         |          |          |             |       |      |         |
| 111           | 3'-0" | 6'-8"  |                         |     |         |          |          |             |       |      |         |
| 112           | 3'-0" | 6'-8"  | 1 3/4"                  | NO  | SC WOOD |          | WOOD     | MATCH EXIST |       |      |         |
| 113           | 3'-0" | 6'-8"  |                         |     |         |          |          |             |       |      |         |
| 116           | 3'-0" | 6'-8"  |                         |     |         |          |          |             | KEYED |      |         |

- NOTES:
- RE-USE EXISTING DOORS AND HARDWARE WHERE POSSIBLE
  - FIELD VERIFY EXISTING DOOR STYLE, SIZE AND FINISH - ALL NEW DOORS TO MATCH EXISTING
  - PROVIDE KEYED HANDSET PER SCHEDULE, CONFIRM KEY SCHEDULE WITH TENANT.

|          |                                       |
|----------|---------------------------------------|
| 1/25/12  | PROJECT START DATE                    |
| 11/21/12 | SUBMITTED FOR OWNER / TENANT APPROVAL |
| 11/26/12 | SUBMITTED FOR BUILDING PERMIT AND BID |
| 11/26/12 | BUILDING DEPARTMENT CORRECTIONS       |
| 10/24/12 | CONSTRUCTION DRAWINGS                 |
| 10/24/12 | TENANT PLAN REVISIONS                 |
|          | REVISION                              |
|          | REVISION                              |
|          | REVISION                              |

**SLJMA**  
SLJM Architecture, PLLC  
Wenatchee, Washington  
P. 509.888.4478 F. 509.888.4879

**RIVERSIDE HEALTH CENTER**  
TENANT IMPROVEMENTS  
819 NORTH MILLER STREET  
WENATCHEE, WASHINGTON

6432 REGISTERED ARCHITECT  
SHAWN L. JOHNSON  
STATE OF WASHINGTON

|            |            |
|------------|------------|
| DRAWN      | NAME       |
| CHECKED    | NAME       |
| DATE       | 11/26/2012 |
| SCALE      | AS NOTED   |
| JOB NUMBER | XXXXX      |

**A2.0**