


note:
PLENUM
CEILING!!!
CAT 5E MINIMUM

NO.	REVISIONS	DATE	BY
1	INITIAL	1-9-06	SES
23	CHANGE SUITE C5 TO "UMASS RESEARCH ENGAGEMENT"	3-23-16	EBA

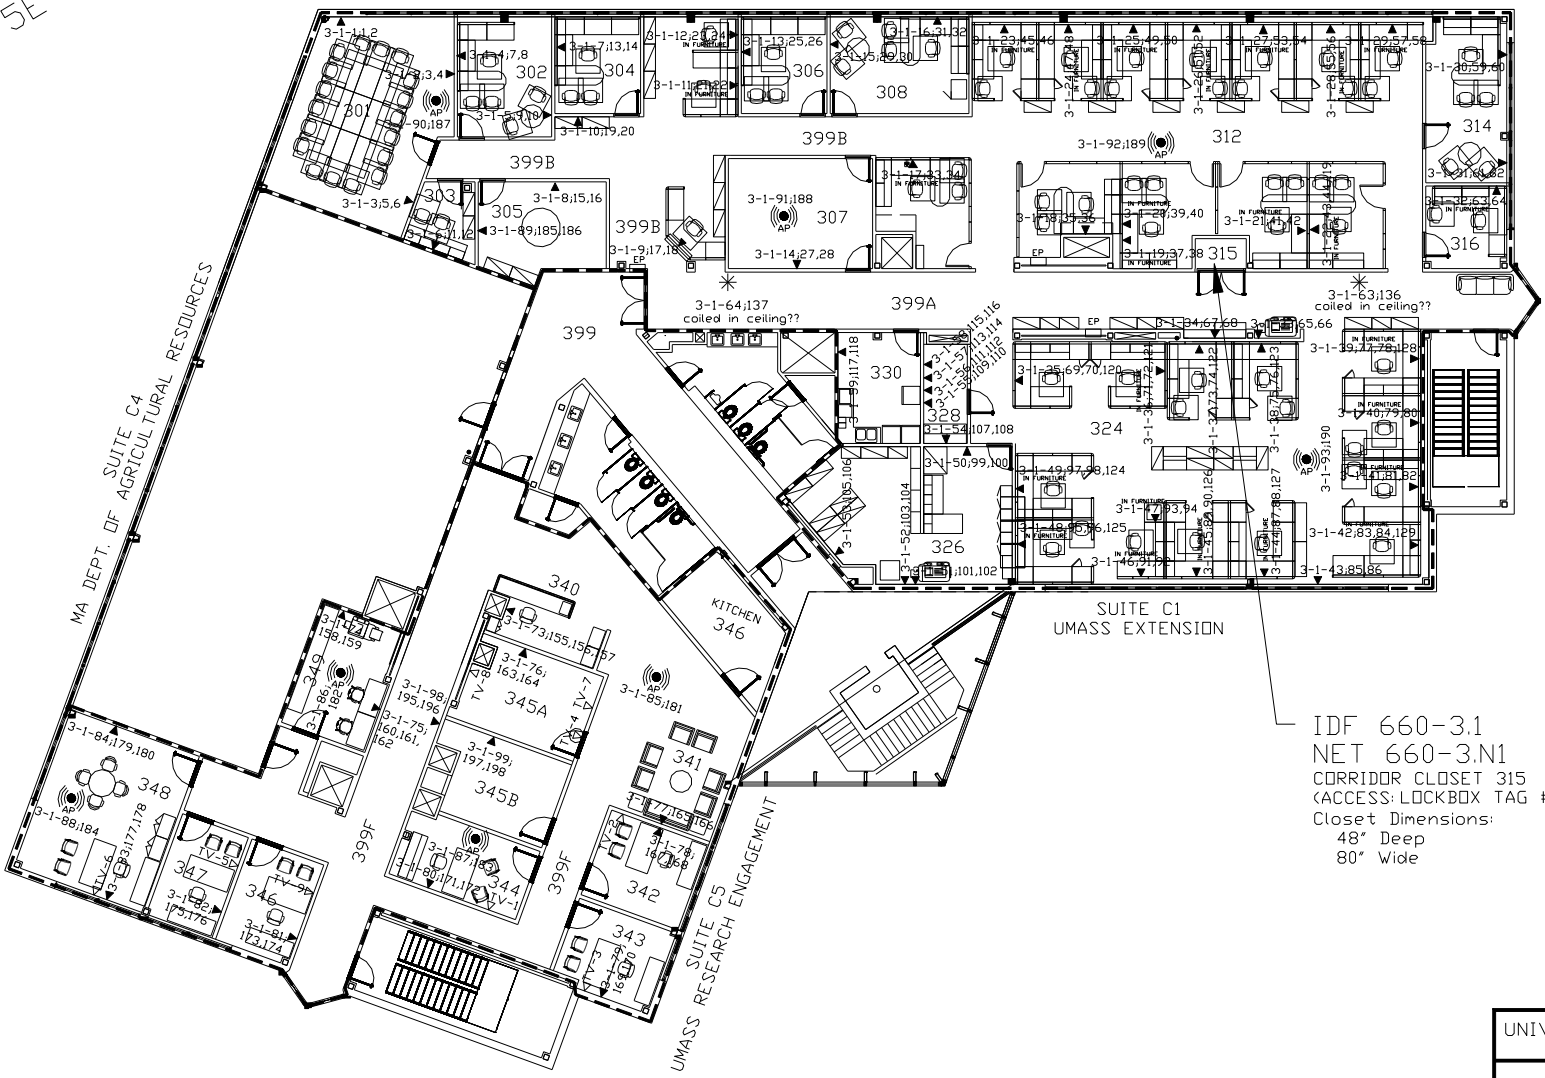

IDF 660-3.1
NET 660-3.N1
CORRIDOR CLOSET 315
(ACCESS: LOCKBOX TAG #163)
Closet Dimensions:
48" Deep
80" Wide

SLOBODY BUILDING
BUILDING # 660
THIRD FLOOR PLAN

SCALE: 0 5 10'

UNIVERSITY OF MASSACHUSETTS OFFICE OF TELECOMMUNICATIONS	
SLOBODY BUILDING 660	
THIRD FLOOR PLAN	
NO. 10	DRAWN BY: N. CHAVEZ
SCALE: AS NOTED	CHECKED BY: G. SEPTON
PAGE 4 OF 4	FILE NAME: 660-3.DWG
APPROVED BY:	