


LEGEND

EXISTING NEW/LW DEMO	WALLS	NEW/RELOCATED DOOR	N/P
----------------------	-------	--------------------	-----

ISSUE DATES

05-18-2023	LEADERS	REVIEW

NORTHCHASE CENTER
14550 TORREY CHASE HOUSTON, TX 77014
SUITE 365

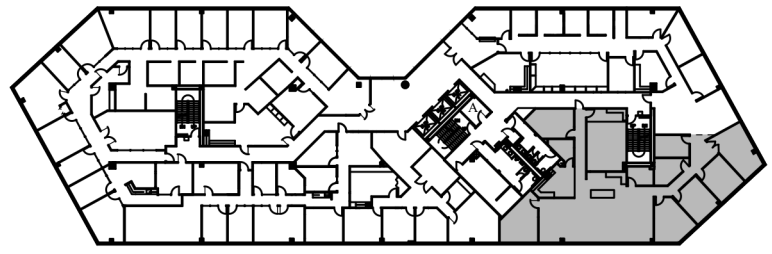

NORTH
6th FLOOR
KEY PLAN

SUITE 365
4,280 NRA

1 FLOOR PLAN
SCALE: 3/32"=1'-0"

NORTHCHASE CENTER	
PROJECT NO. 3022-11-01	SHEET SIZE 8.5 X 11
CHECKED BY WM	DRAWN BY WM
FILE NAME: NORTHCHASE CENTER	
SHEET TITLE: EXISTING PLAN	
SHEET NUMBER: EX-1	

FLOOR PLANS MAY NOT BE TO SCALE AND MAY NOT REFLECT EXISTING CONDITIONS AND SHALL NOT BE RELIED UPON AS SUCH. THESE DRAWINGS ARE DESIGN INTENT AND ARE AN EXHIBIT TO THE LEASE.