


Project No. 2226  
Drawn by: \_\_\_\_\_  
Reviewed by: \_\_\_\_\_

 

**M&A**  
**Matchett  
and  
Associates**  
Architects

936 Franklin Road  
Gallatin, TN 37066  
615/451-1505

Office/  
Warehouses

750  
Airport  
Road


Building 3

Gallatin,  
Tennessee


Exterior  
Elevations

Date: \_\_\_\_\_  
Revisions: \_\_\_\_\_  
Date: \_\_\_\_\_ Mark: \_\_\_\_\_  
\_\_\_\_\_  
\_\_\_\_\_

Sheet \_\_\_\_\_ of \_\_\_\_\_

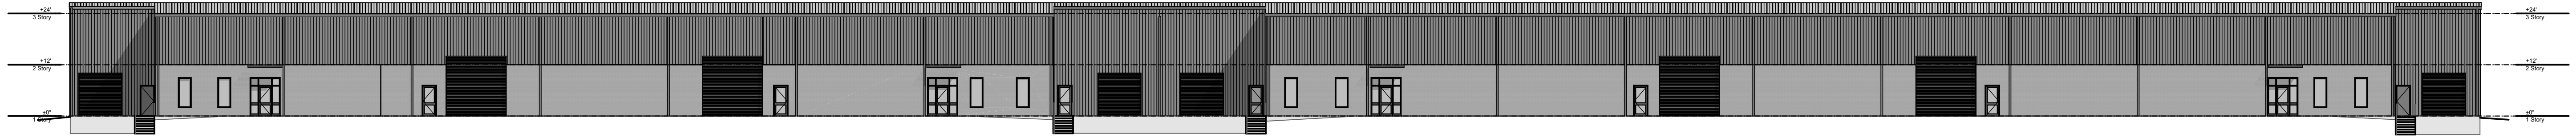


South Elevation  
SCALE: 1/16"=1'-0"

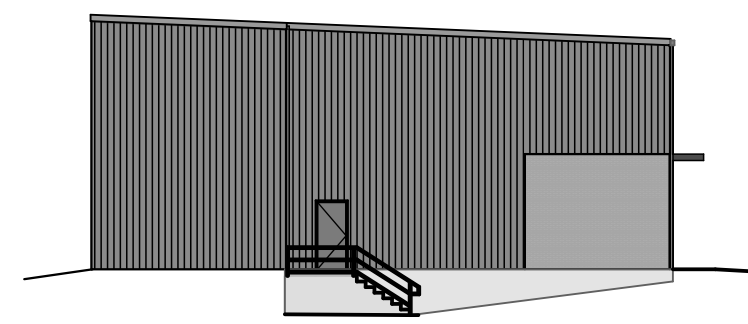


West Elevation  
SCALE: 1/16"=1'-0"

Conc. Steps, 7" max risers, 11" treads  
Handrail/guardrail each side, steel pipe  
Top Landing, 5'x5' flush with threshold (typical)

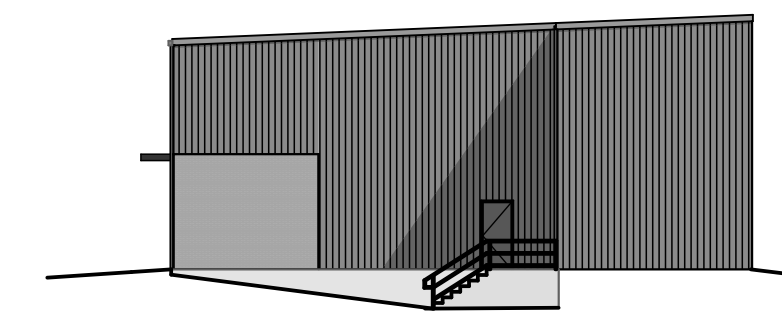

East Elevation  
SCALE: 1/16"=1'-0"

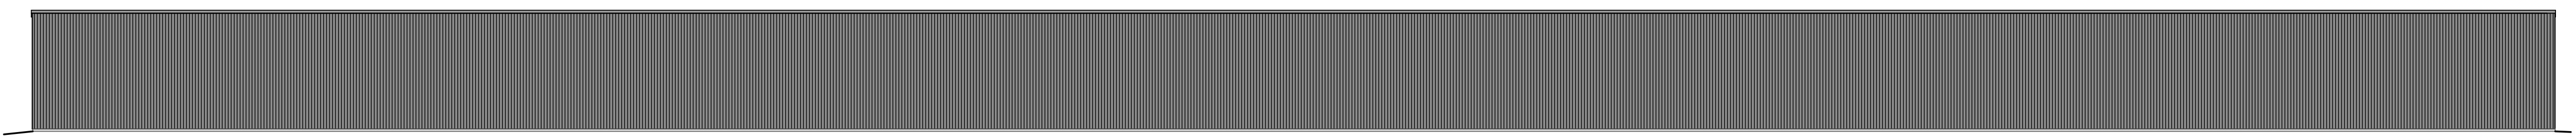

North Elevation  
SCALE: 1/16"=1'-0"