



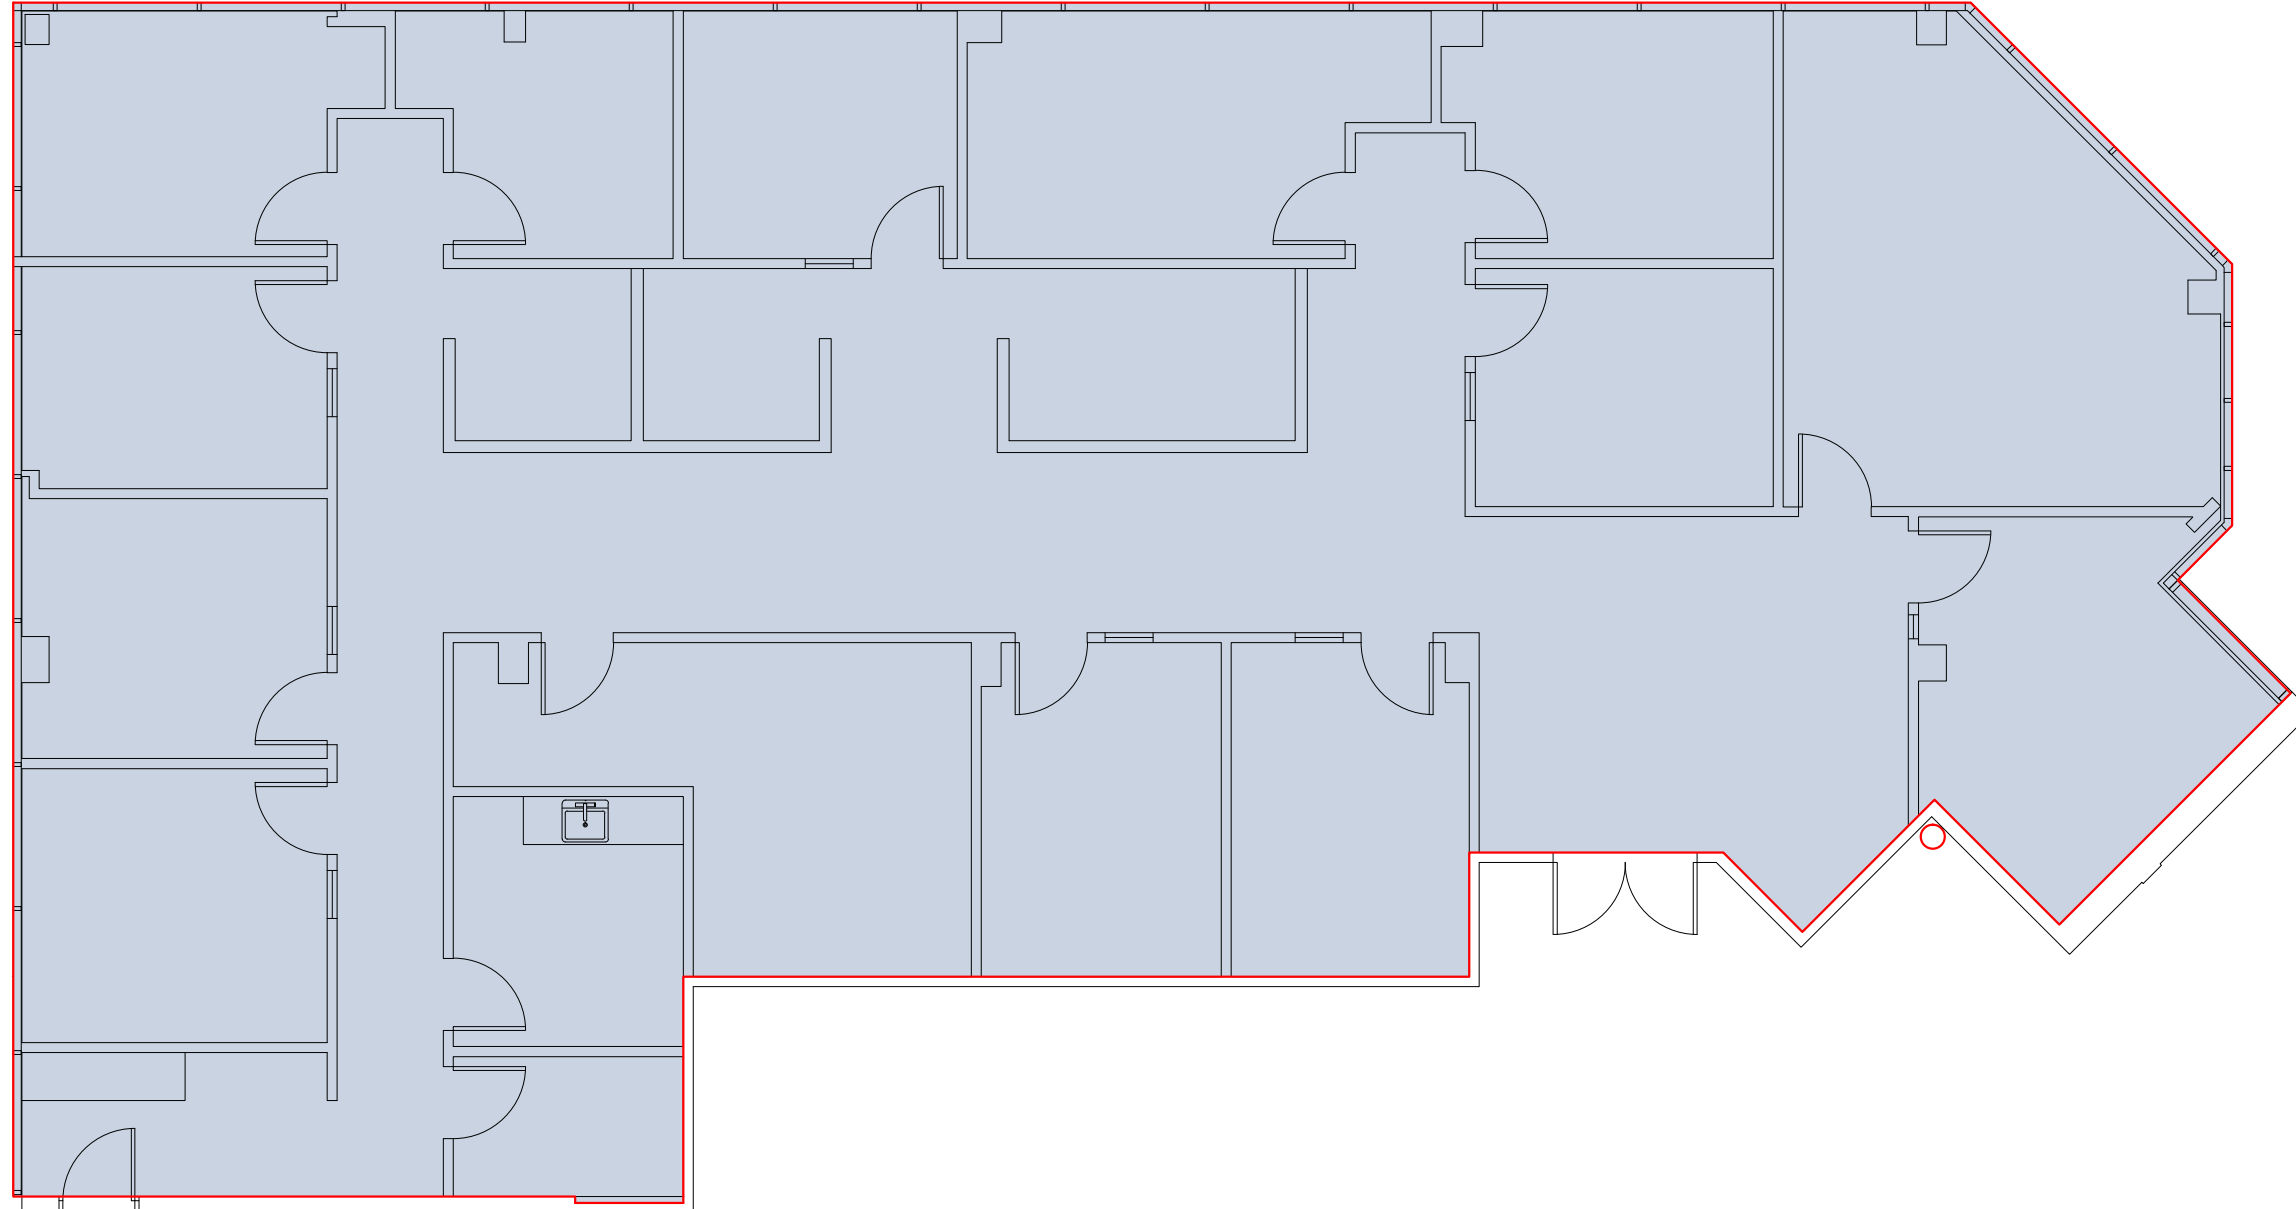

 -Suite 201 - 3,793 Square Feet

 

ATLANTA
706.623.2384

ORLANDO
407.971.8688

TAMPA
727.548.9595

www.measureDYNAMICS.COM

PREPARED FOR:

PROJECT NAME:
CORPORATE SQUARE
28050 US HIGHWAY 19 NORTH
CLEARWATER, FLORIDA 33763

CLIENT APPROVAL:
SIGNATURE:
DATE:

REVISIONS		
NO:	DATE:	DESCRIPTION

PROJECT NUMBER:
28050US19

DRAWN BY:
JAM

CHECKED BY:
DEA

DATE:
06/11/20

SCALE:
1/8" = 1'-0"

SHEET TITLE:
SUITE 201
FLOOR PLAN

SHEET NUMBER:
A1.12