



CONTINUOUS HANDRAIL (BOTH SIDES)

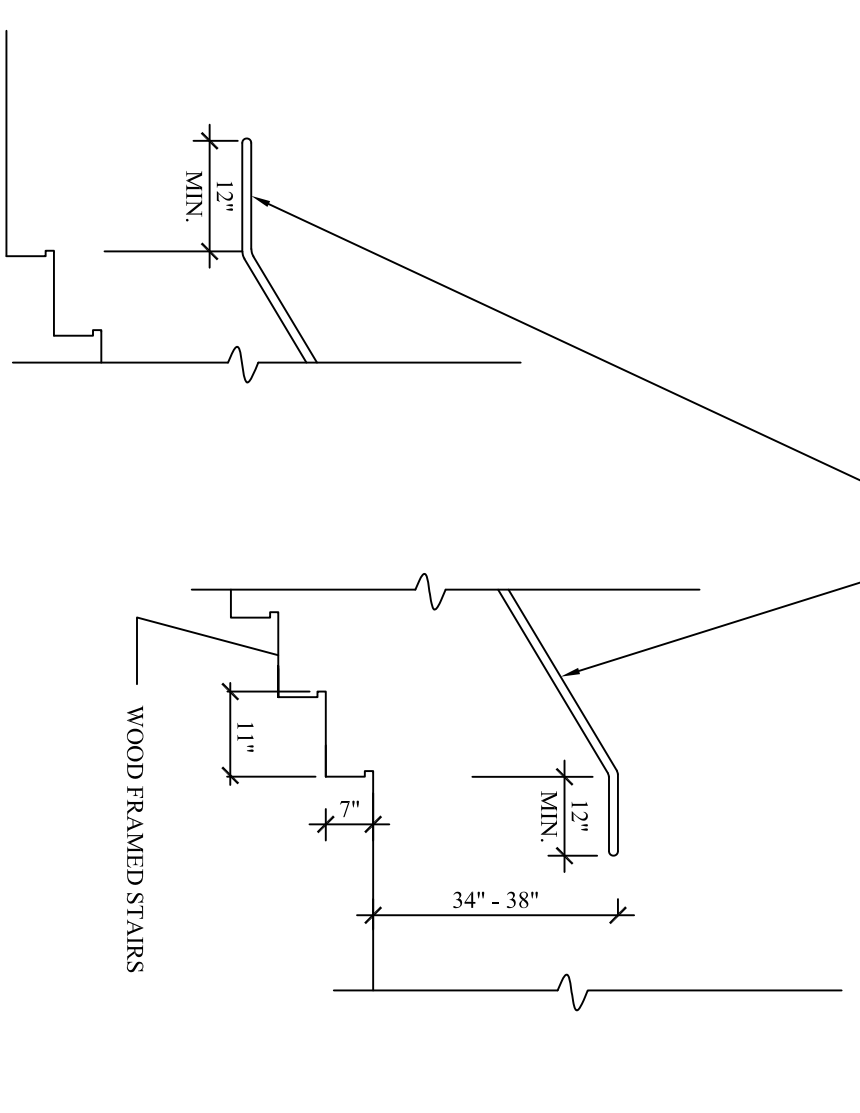


**3** STAIR DETAILS  
SCALE: NTS

NOTE:  
HANDRAILS MUST BE CONTINUOUS ON BOTH SIDES OF A STAIR.  
HANDRAILS MUST EXTEND BEYOND THE STAIR AS SHOWN  
HANDRAIL SECTIONS

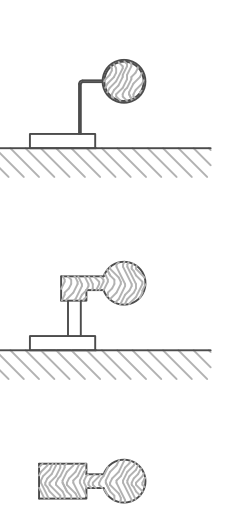


NOTE:  
THE GRIPPING PORTION OF A HANDRAIL MUST BE EQUIVALENT  
TO A 1-1/4\"/>

**4** HANDRAIL DETAILS  
SCALE: NTS

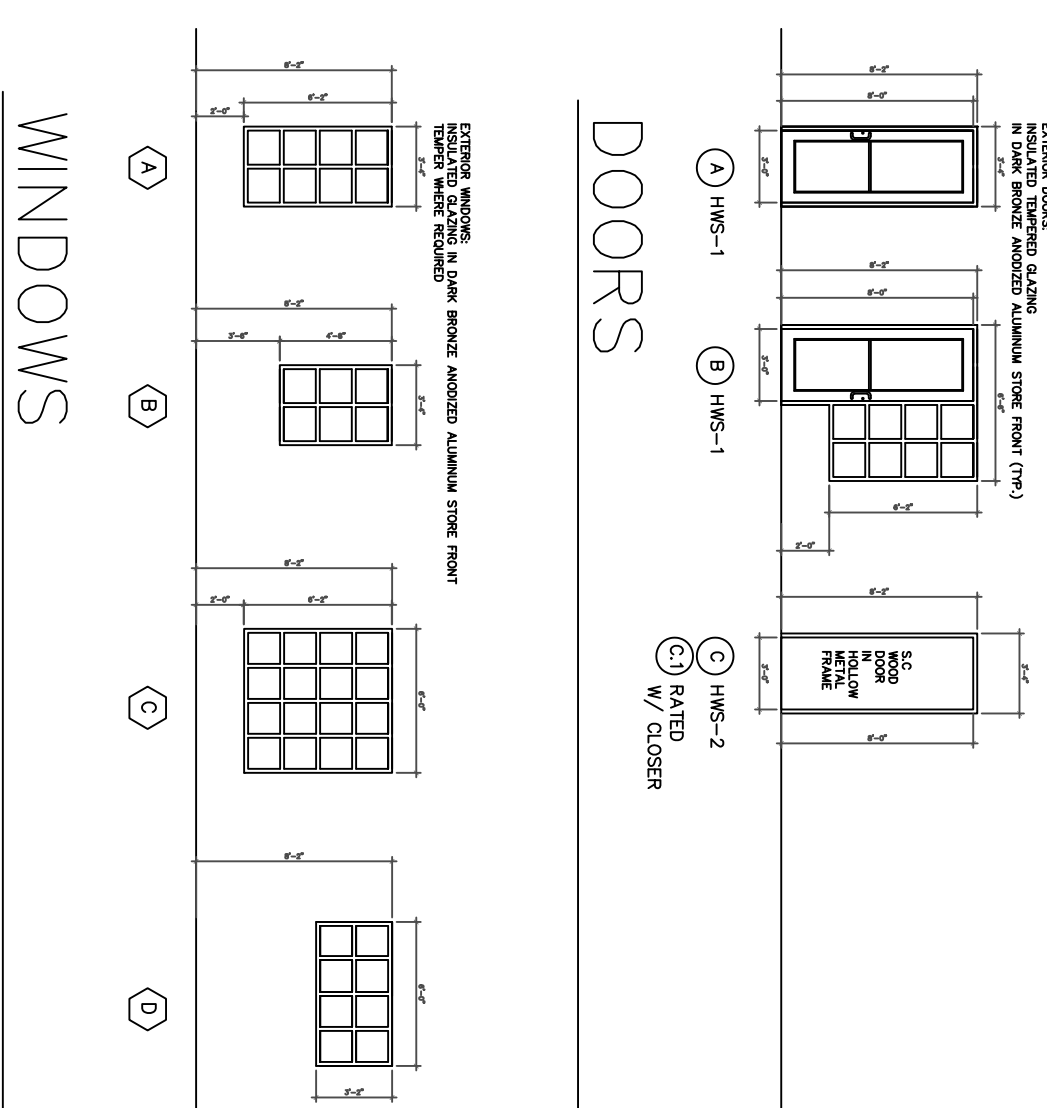

**HARDWARE GROUPS**

<b>SET 1</b>	EXTERIOR DOOR WITH OFFICE LOCKSET & CLOSER	<b>SET 2</b>	INTERIOR DOOR WITH OFFICE LOCKSET	<b>SET 3</b>	INTERIOR DOOR WITH PRIVACY SET
(3) BALL BEARING HINGES	(3) BALL BEARING HINGES	(3) BALL BEARING HINGES	(3) BALL BEARING HINGES	(3) BALL BEARING HINGES	(3) BALL BEARING HINGES
(1) OFFICE LOCKSET	(1) OFFICE LOCKSET	(1) OFFICE LOCKSET	(1) OFFICE LOCKSET	(1) OFFICE LOCKSET	(1) OFFICE LOCKSET
(1) PUSH/PULL	(1) PUSH/PULL	(1) PUSH/PULL	(1) PUSH/PULL	(1) PUSH/PULL	(1) PUSH/PULL
(1) CLOSER	(1) CLOSER	(1) CLOSER	(1) CLOSER	(1) CLOSER	(1) CLOSER

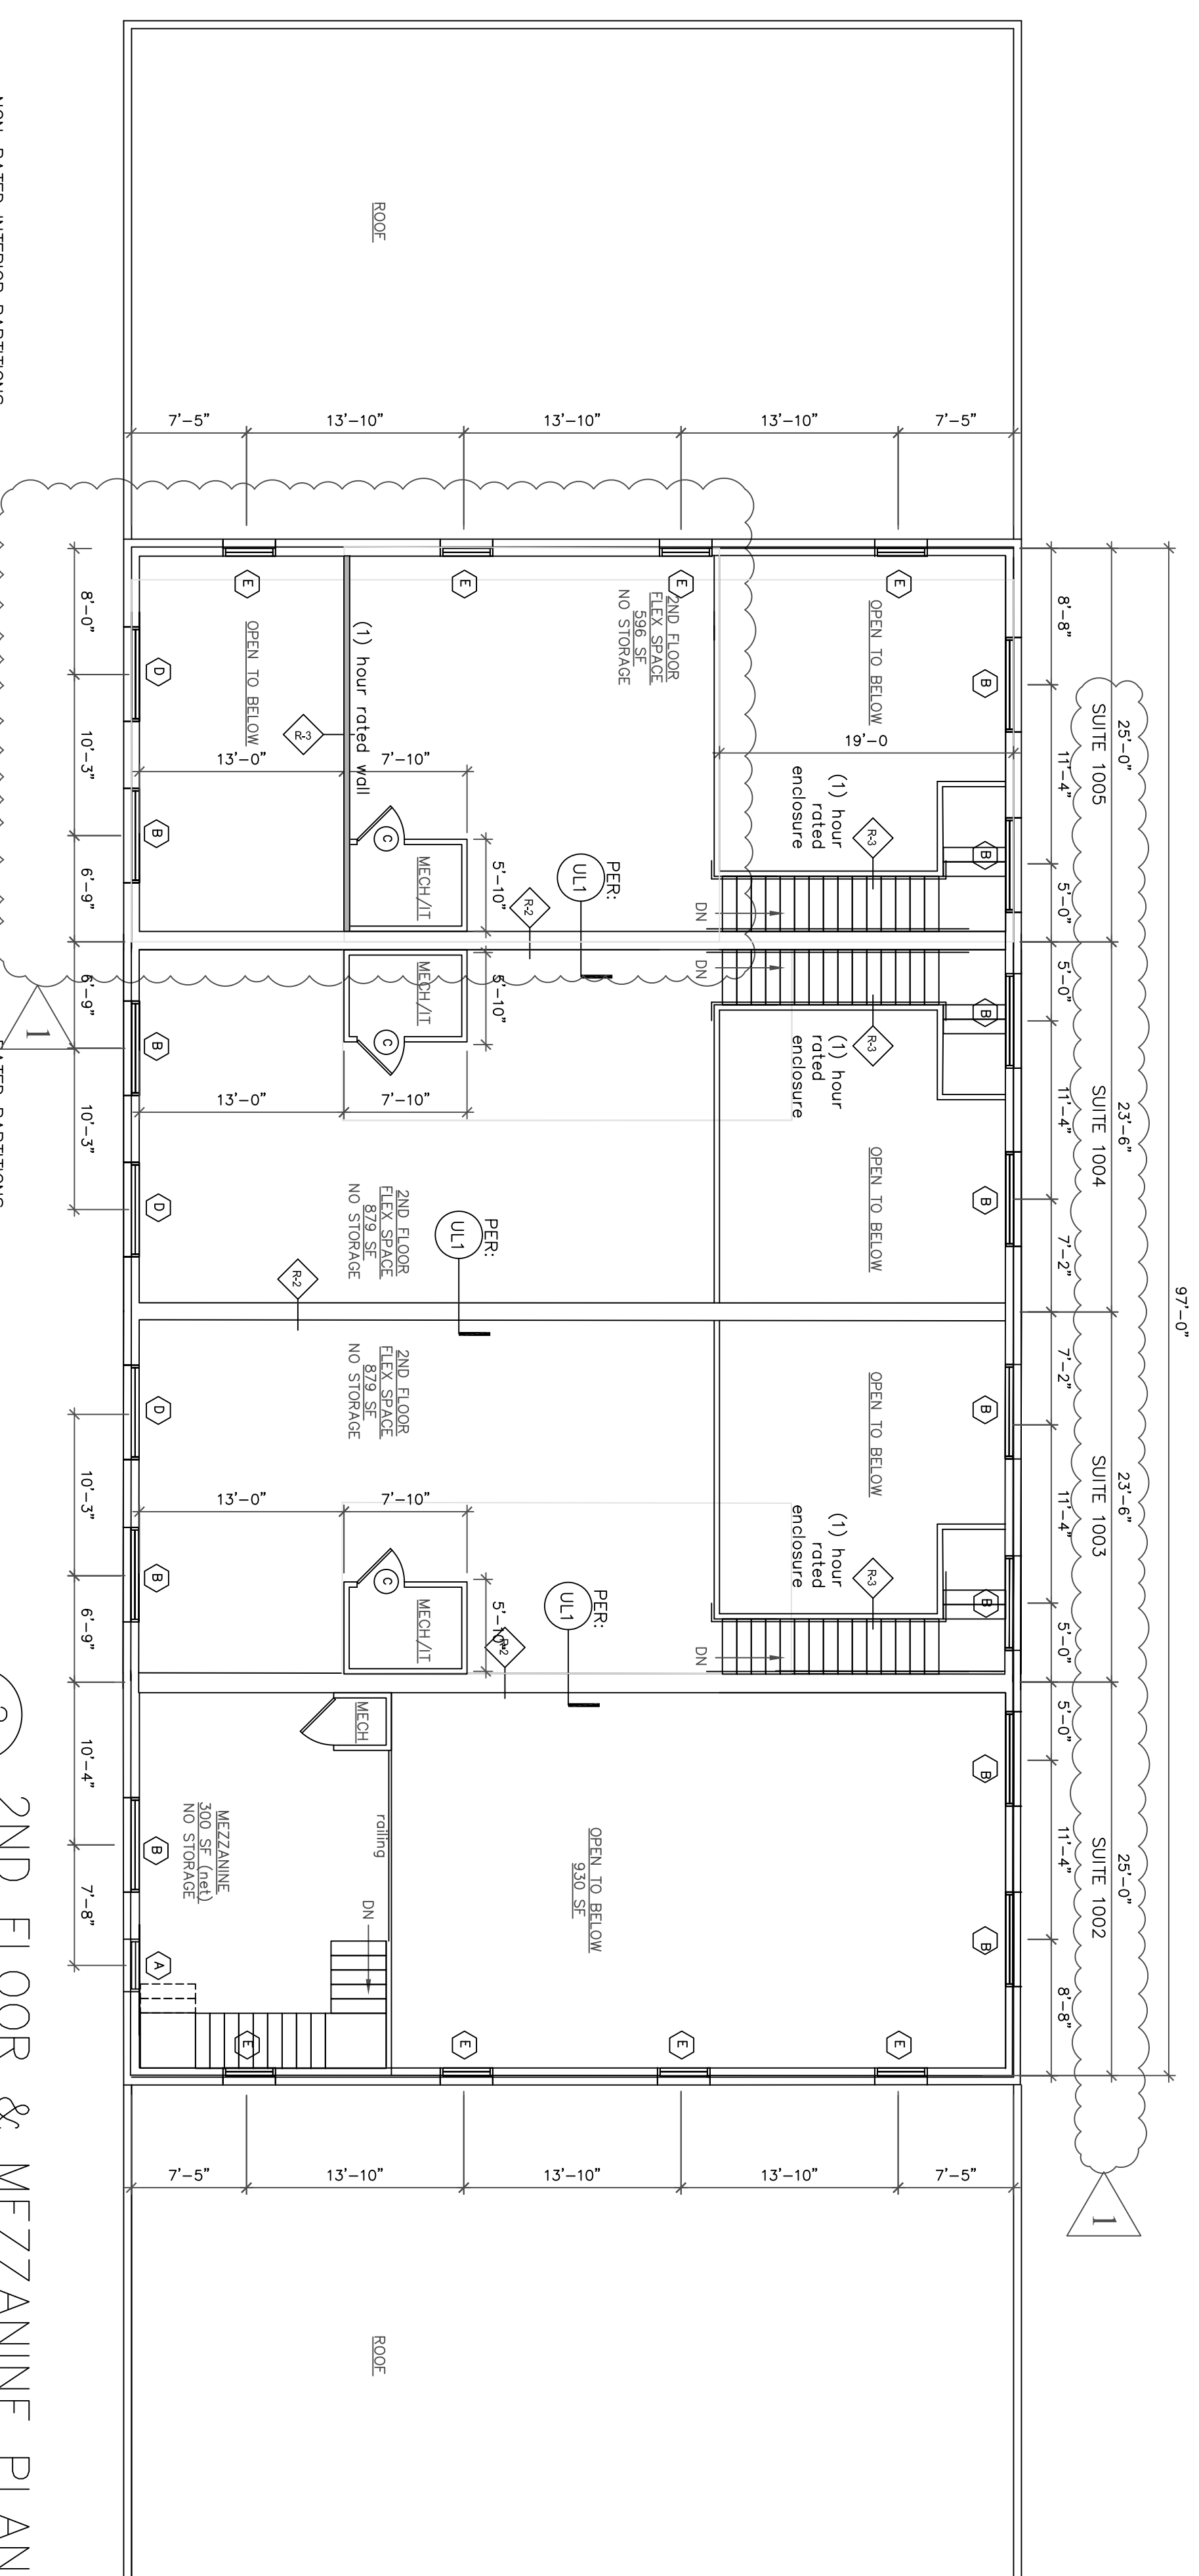


**2** 2ND FLOOR & MEZZANINE PLAN  
SCALE: 1/8" = 1'-0"

NON-RATED INTERIOR PARTITIONS:

- (1) LAYER 1/2" GYP. BD. ON EACH SIDE OF 2 X 4 STUDS @ 16" O.C.
- (1) LAYER 1/2" GYP. BD. ON EACH SIDE OF 2 X 6 STUDS @ 16" O.C.

RATED PARTITIONS:

- (2) HOUR RATED ASSEMBLY (SEE 1/A4)
- (2) HOUR RATED ASSEMBLY (SEE UL1)

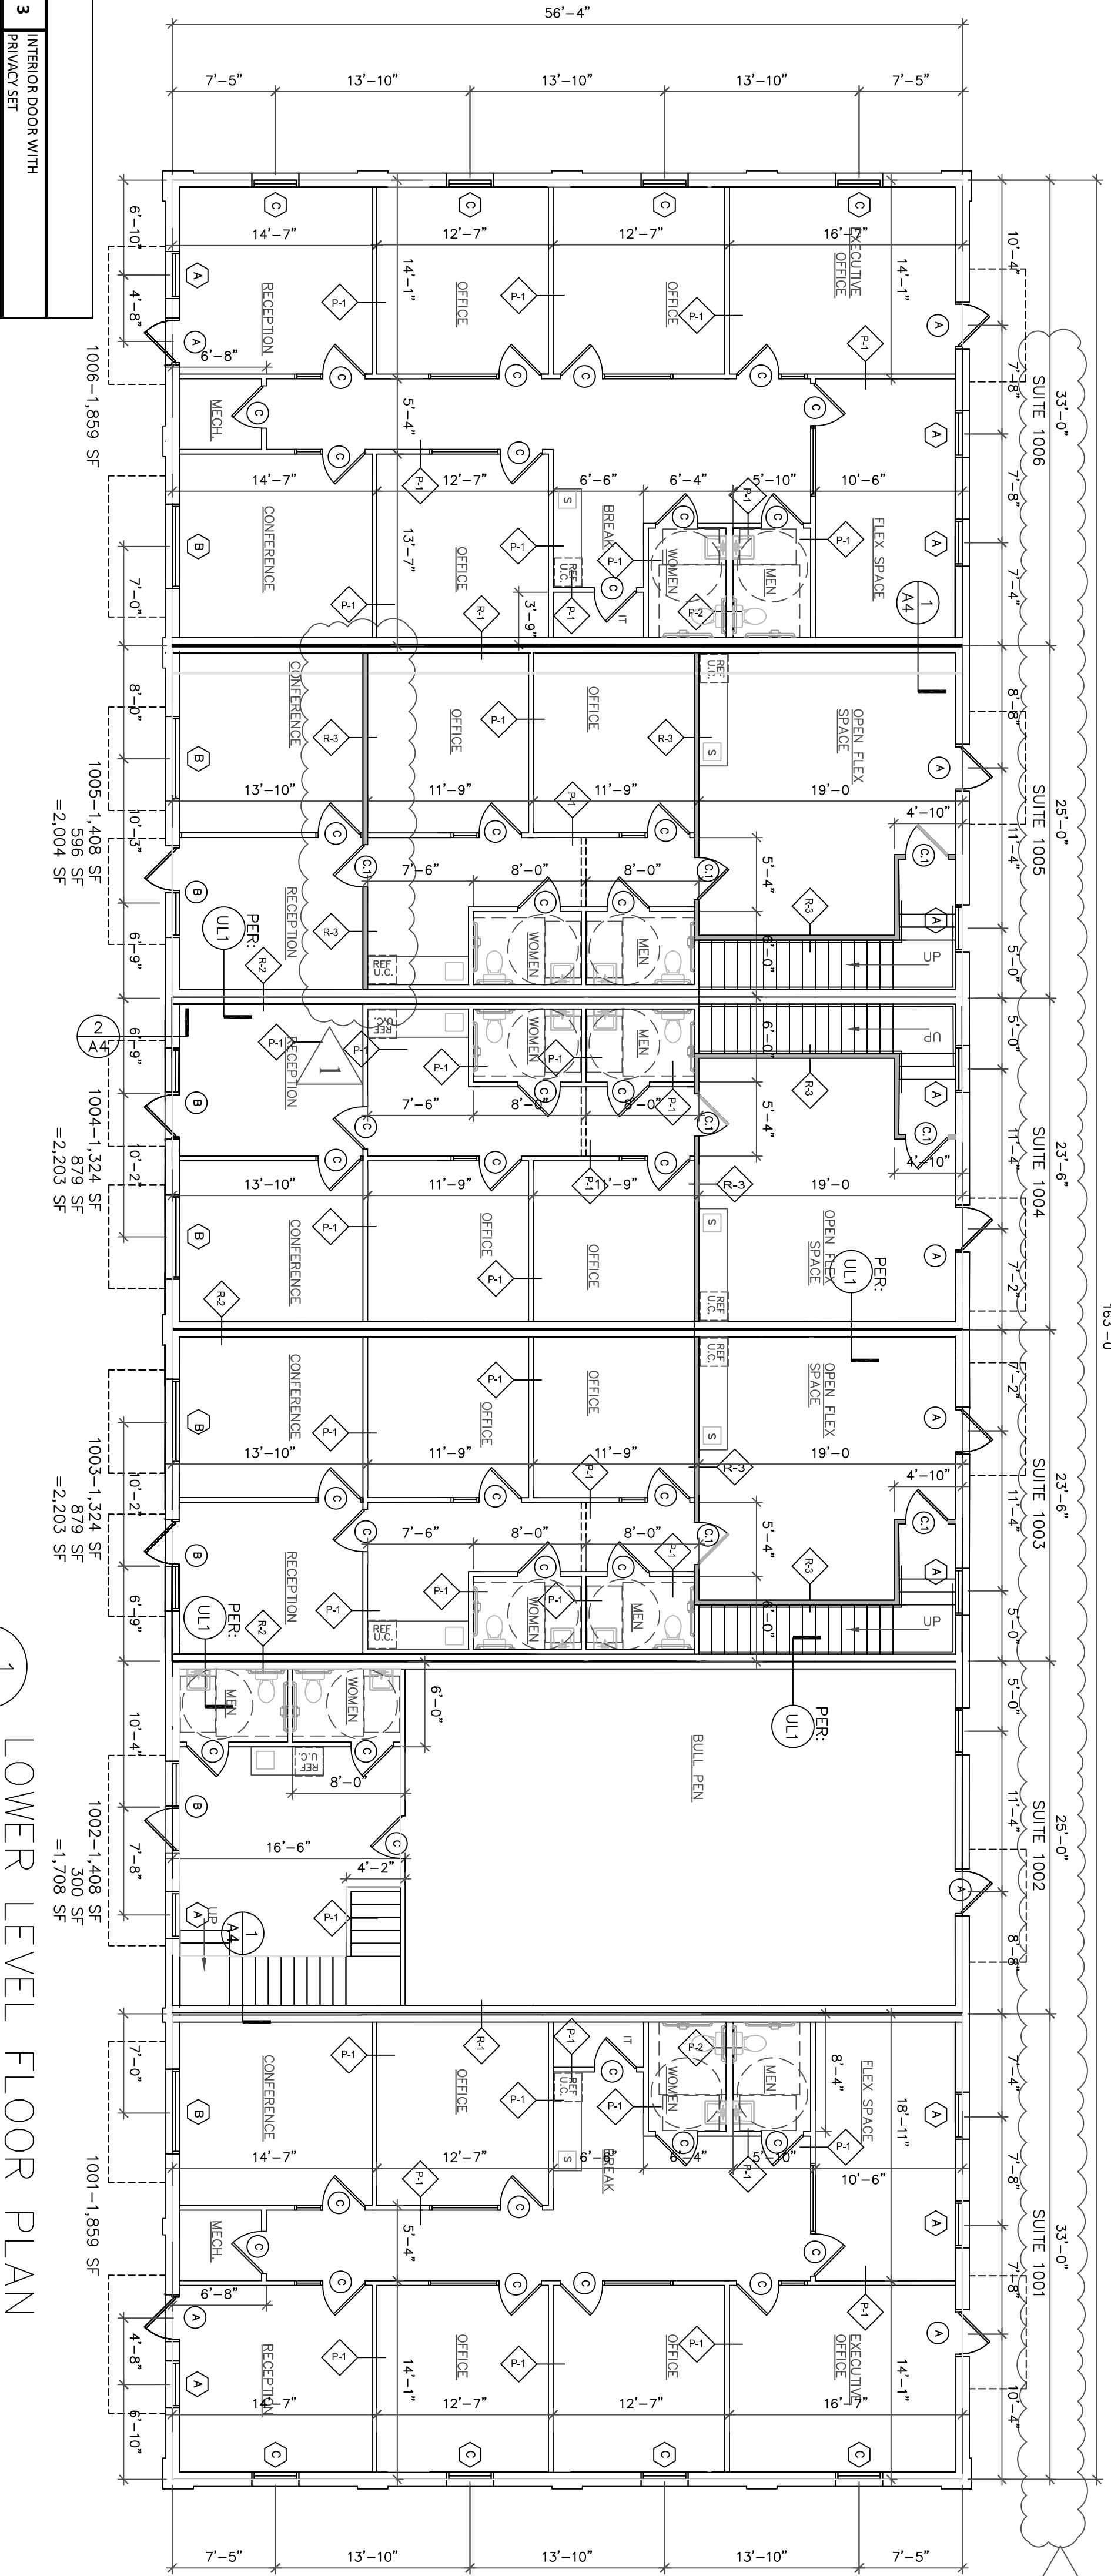

**1** LOWER LEVEL FLOOR PLAN  
SCALE: 1/8" = 1'-0"




**REVISIONS**

#	DATE
1	04.18.22

BUILDING #1000

McFARLAND STATION

6110 McFARLAND STATION DRIVE ALPHARETTA, GA

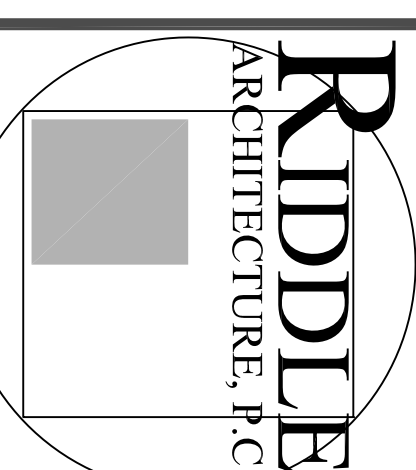

AMERICAN INSTITUTE OF ARCHITECTS  
1481 HODGES MILL ROAD WATKINSVILLE, GA 30677  
(404) 285-8646

TITLE: FLOOR PLANS

JOB #: 1814-1000  
DATE: 02-03-22

SHEET #  
**A2**